


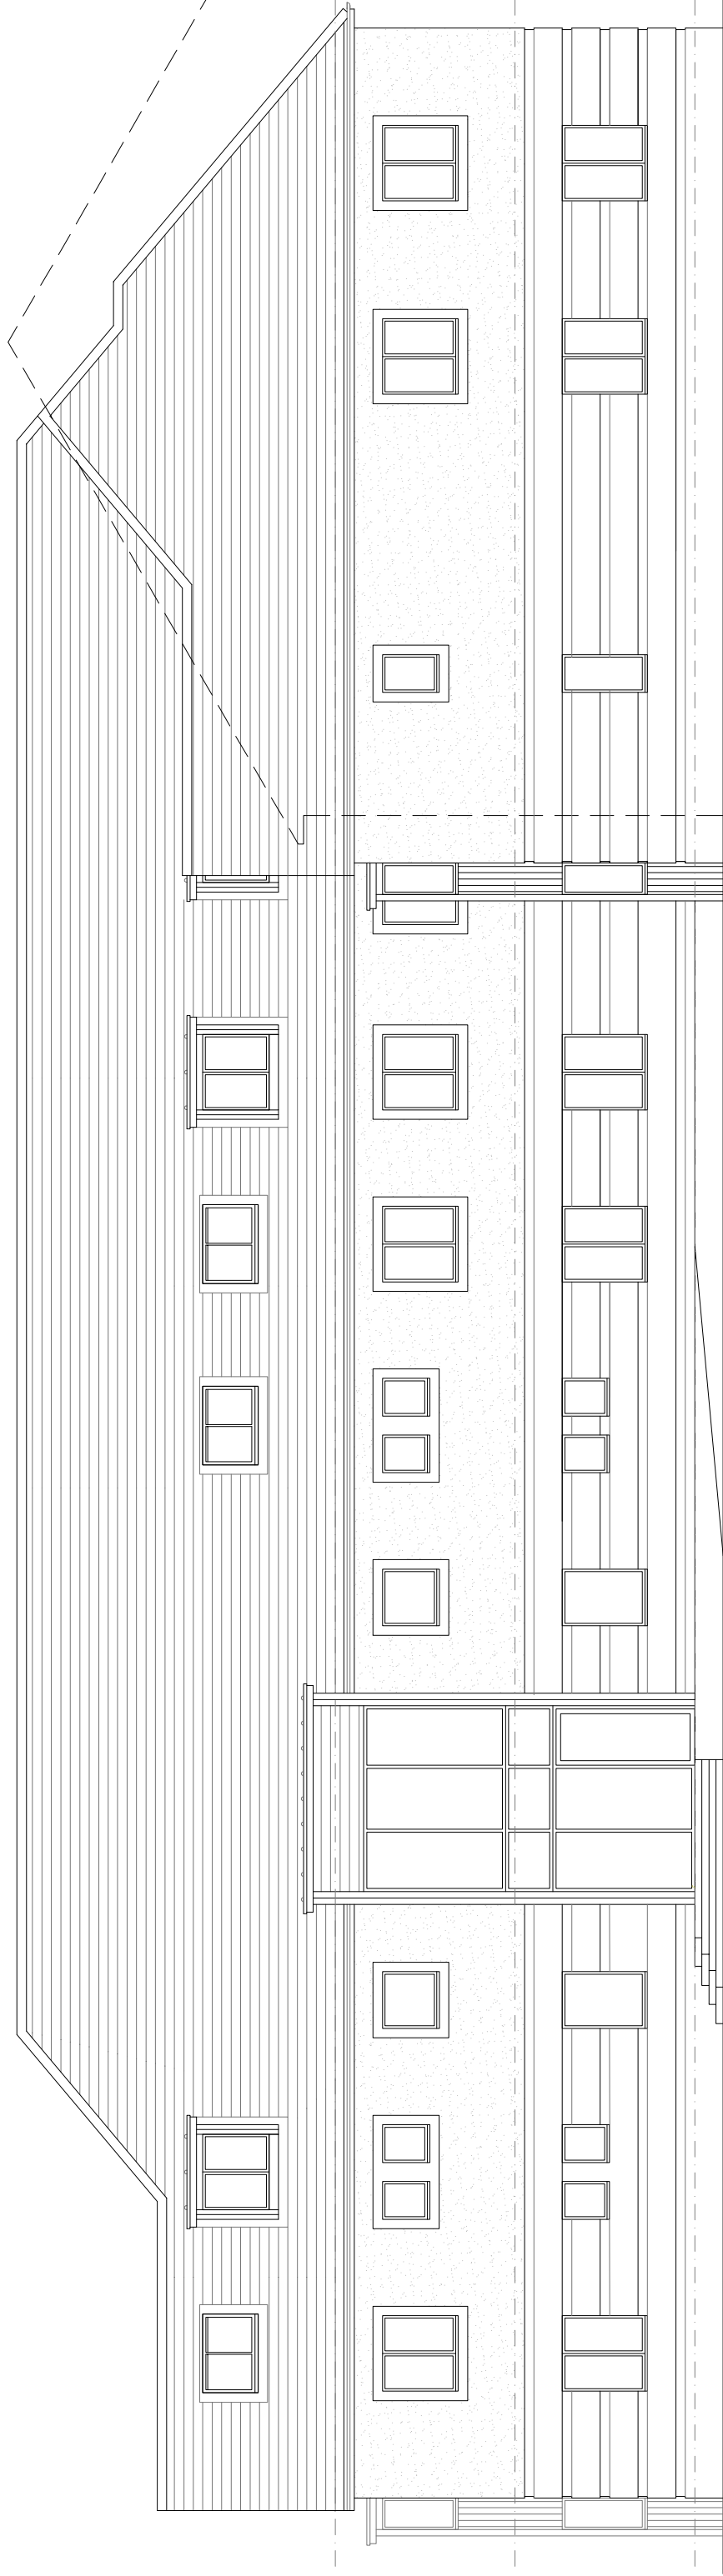

SOUTH EAST ELEVATION



SOUTH WEST ELEVATION

notes:

revisions:

revisions:

Cavendish and Gloucester  
**Anton Laundry**  
 Andover

**drawing information** title:

**BLOCK B  
 ELEVATIONS**

Comment  
 Sept 11  
 1:50 A1 / 1:100 A3 SL

status:  
 date:  
 scale:  
 drawin:  
 chk/dt:

status:  
 date:  
 scale:  
 drawin:  
 chk/dt:



**pwp architects**  
 PWP Architects Ltd 61 South Street, Havant, Hampshire PO9 1BZ  
 t: 02392 482944 f: 02392 481152  
 e: design@pwp-architects.com  
 w: www.pwp-architects.com

job: **4892** dwg: **1313** rev: **/**



NOTE: The contractor is responsible for checking all site dimensions and levels. These should be checked prior to the ordering of any components and before the commencement of the works. All discrepancies should be brought to the attention of the Contract Administrator

100mm @A1