


Proposed Lean-to structure in matching brickwork and slate roof concealed behind existing listed wall.

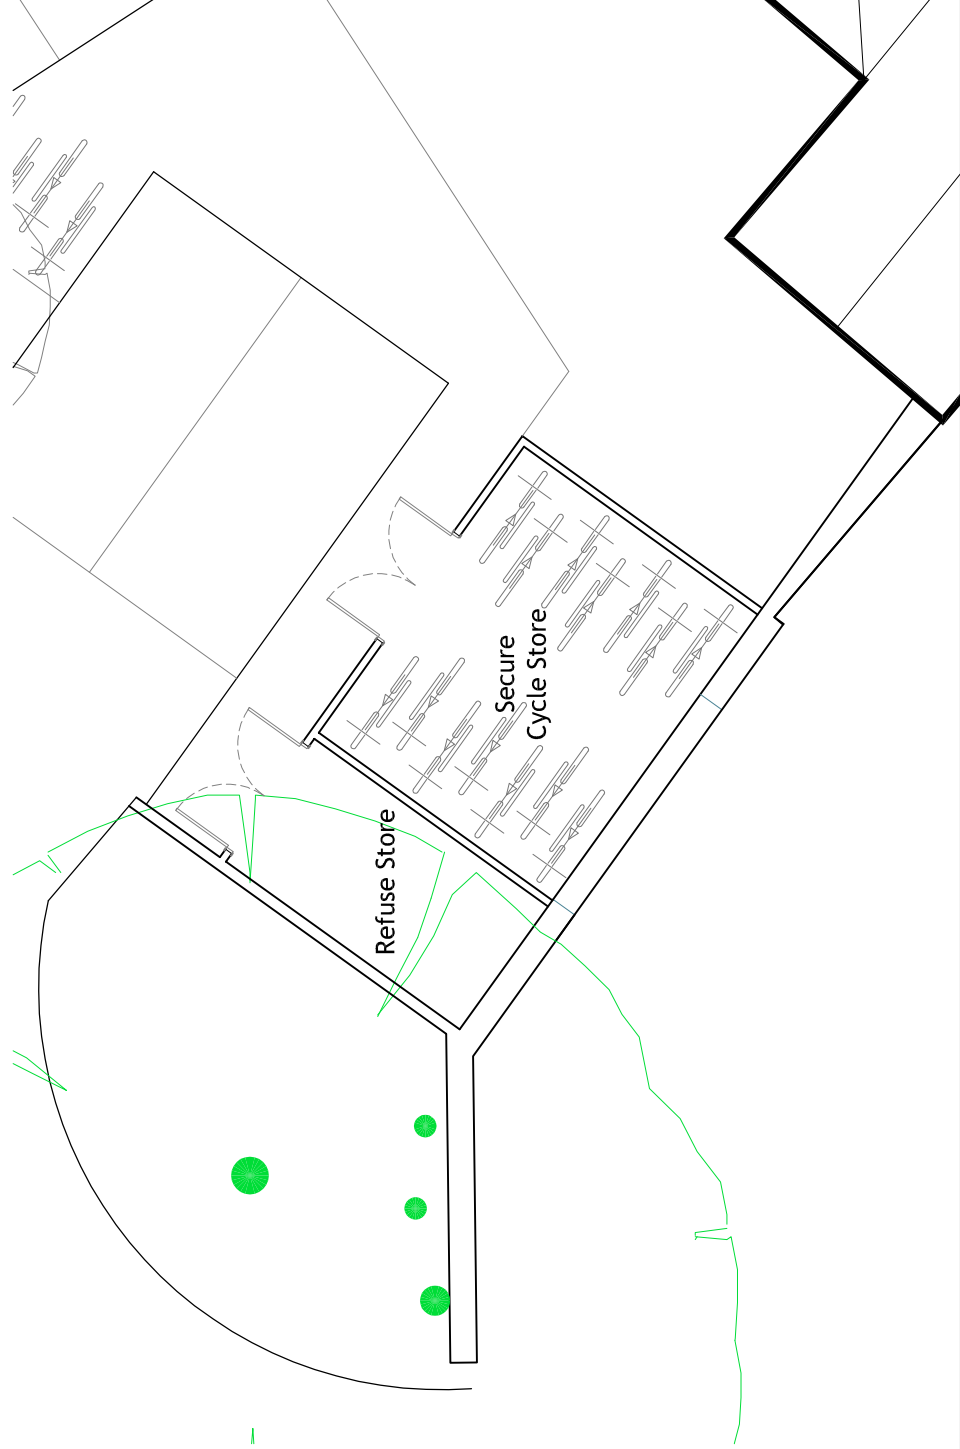

notes:



NOTE: The contractor is responsible for checking all site dimensions and levels. These should be checked prior to the ordering of any components and before the commencement of the works. All discrepancies should be brought to the attention of the Contract Administrator

revisions:

revisions:

Cavendish and Gloucester
Anton Laundry
 Andover

drawing information title:

status:
 date:
 scale:
 drawn:
 chkd:

Cycle Store

Comment:
 Sept 11
 1:50 A1 / 1:00 A3 SL



pwp architects Ltd 61 South Street, Havant, Hampshire PO9 1BZ
 t: 02392 482944 f: 02392 481152
 e: design@pwp-architects.com
 w: www.pwp-architects.com

job: 4892 dwg: 1217 rev: /