




**front view**

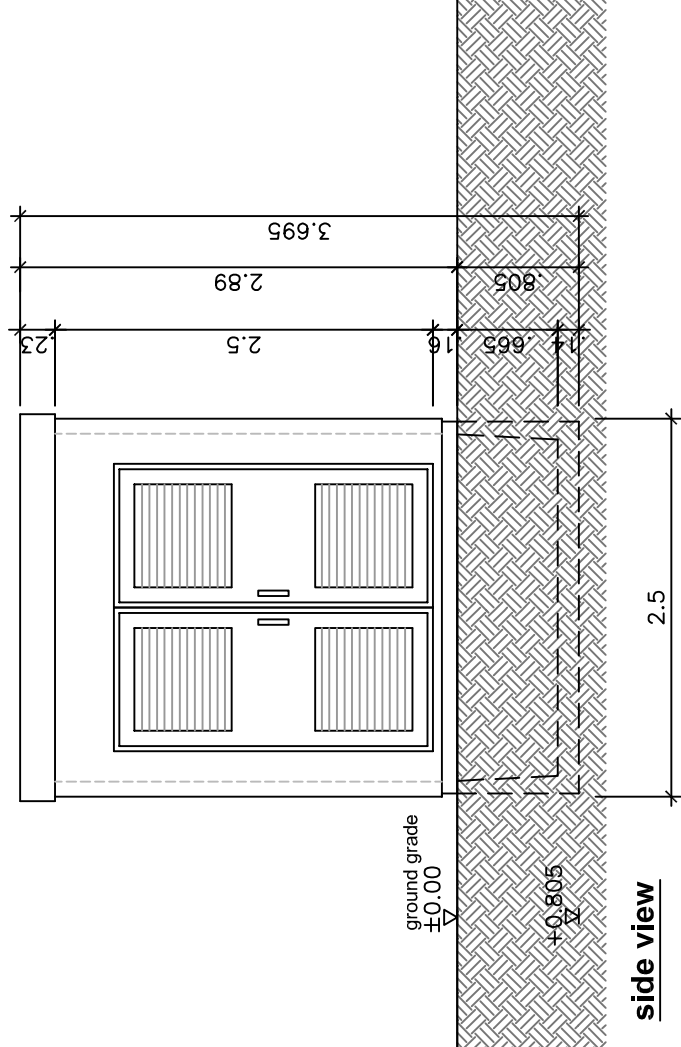


**side view**

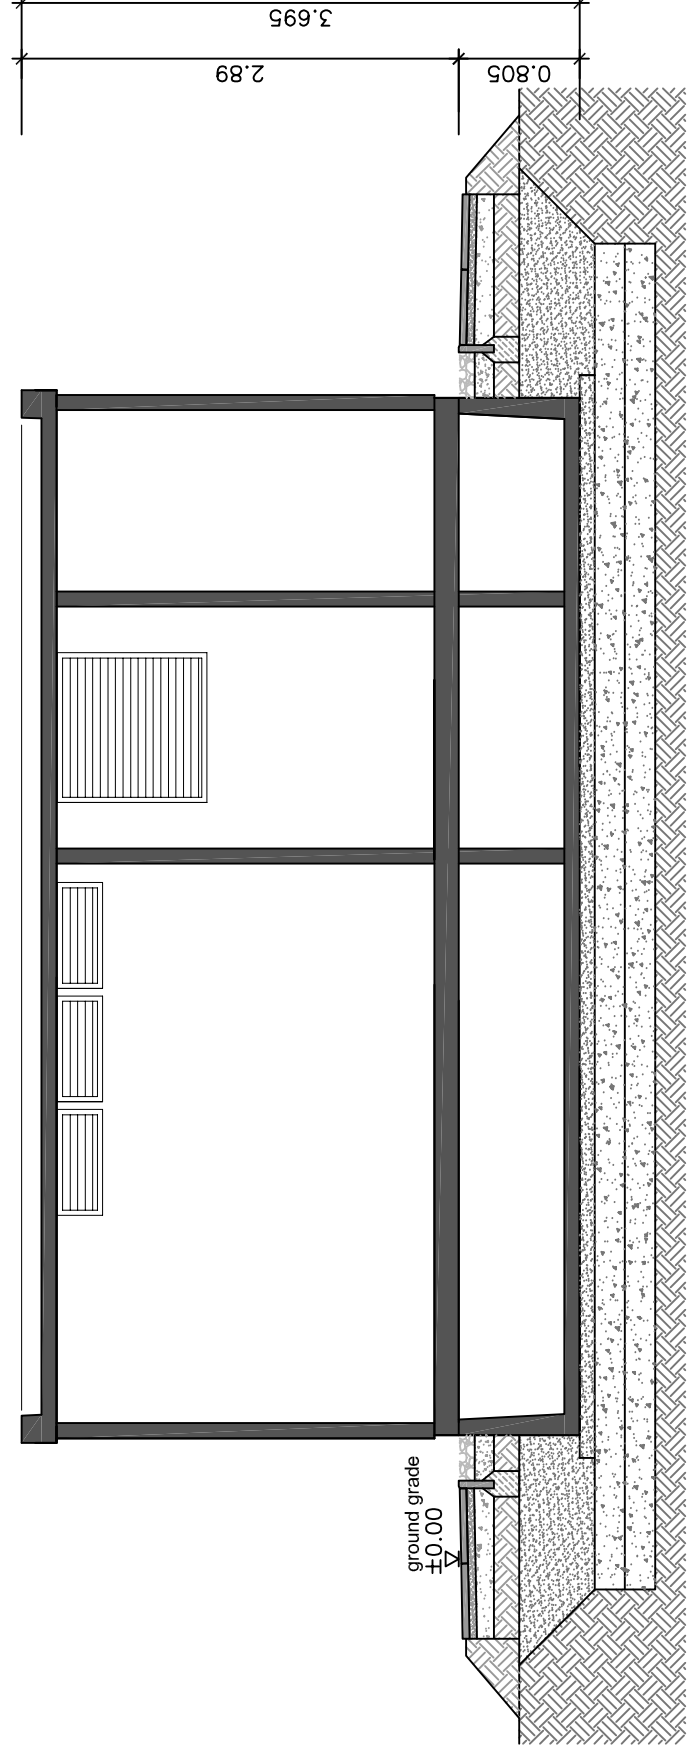

**longitudinal section**

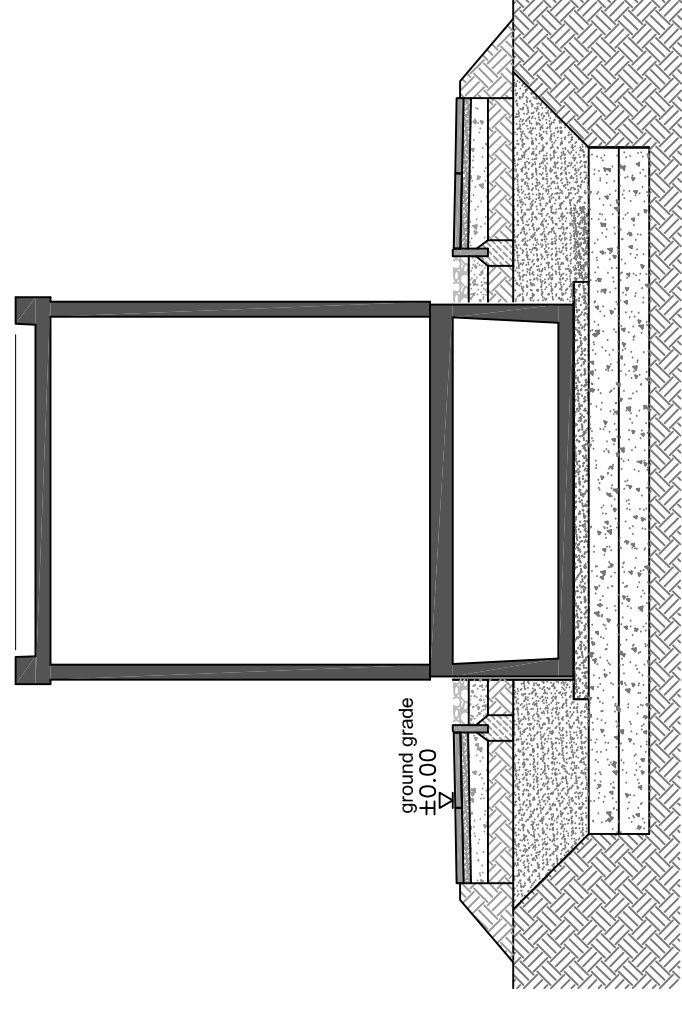

**cross section**

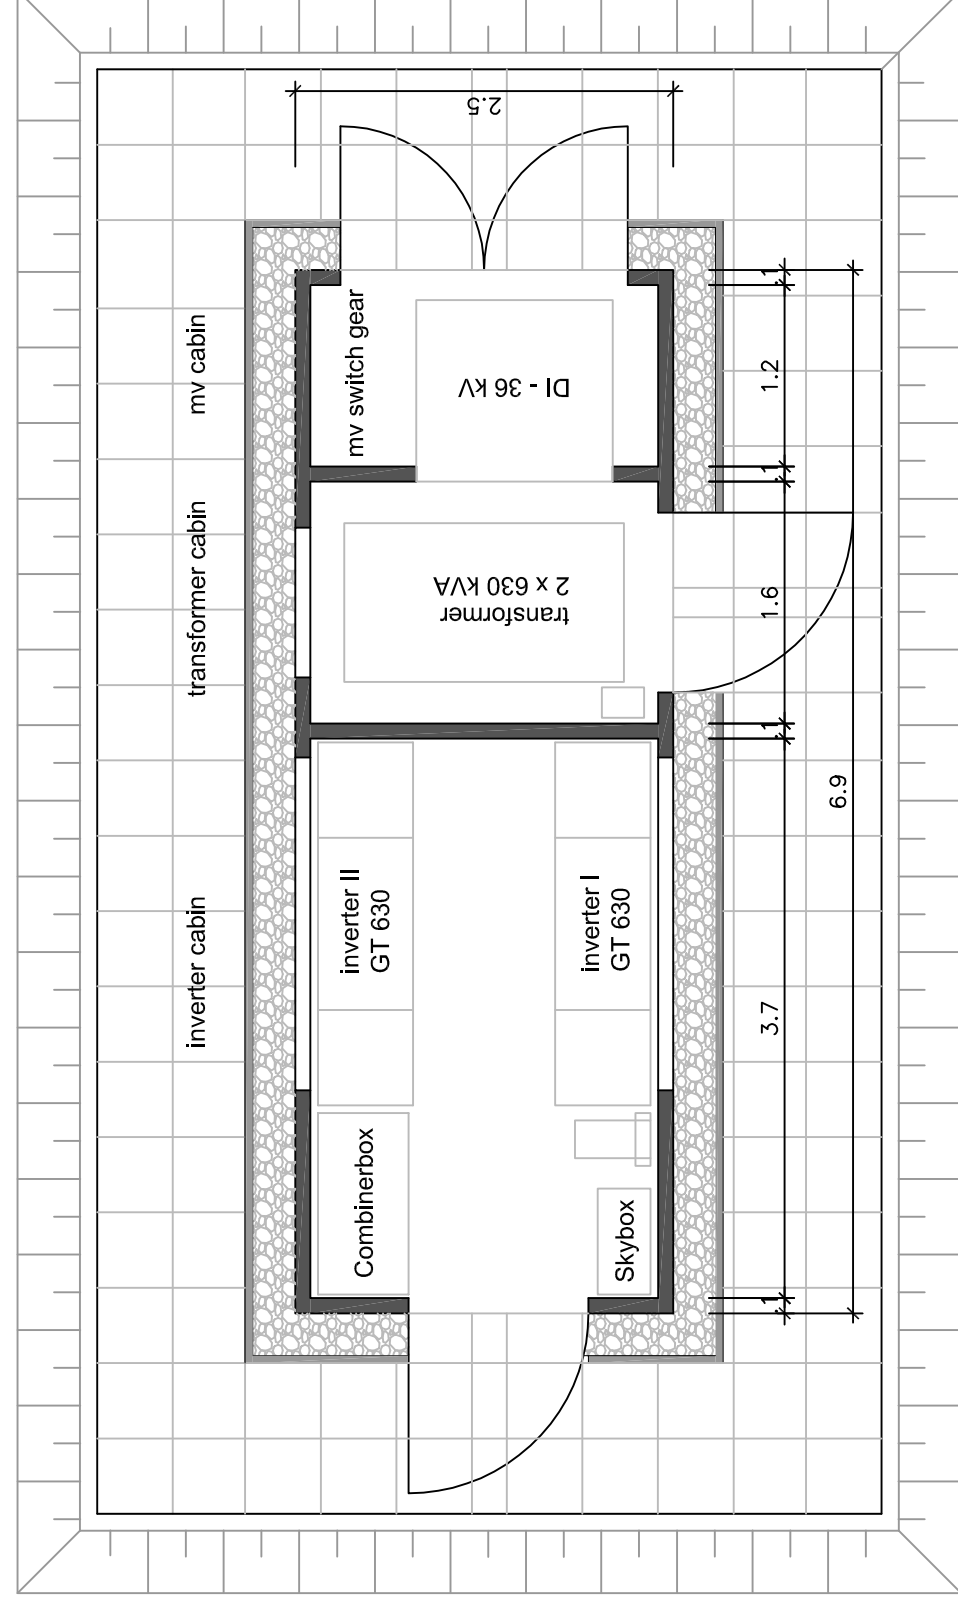

**top view**

**Kronos Solar Projects GmbH**  
 Petersplatz 10  
 80331 München

incl.	changing	date	name	date	name	drawing number
A			Solar Engineering Decker & Mack GmbH	2013/11/29	HG	P13-1290-EK01
B			Vahrenwalder Str.7 30165 Hannover	2013/11/29	HG	project
C			Tel.: 0511/9357-330			PV plant
D			Fax: 0511/9357-339			Eveley farm
E			www.solar-engineering.de			planning state
F						drawing
<p><b>SOLAR ENGINEERING</b>          all rights reserved</p>						
<p>inverterstation</p>						
<p>basic design</p>						
<p>version</p>						
<p>top/front view/section</p>						
<p>scale 1:50</p>						
<p>page 1/1</p>						
<p>format 460x400</p>						

© by Solar Engineering Decker & Mack GmbH.  
 Copying of this document and distribution to others and the use or communication of the contents thereof are forbidden without expressed authority of Solar Engineering Decker & Mack GmbH. Offenders are liable to the payment of damages.