


SOUTH EAST CONTEXTUAL ELEVATION

NORTH EAST CONTEXTUAL ELEVATION

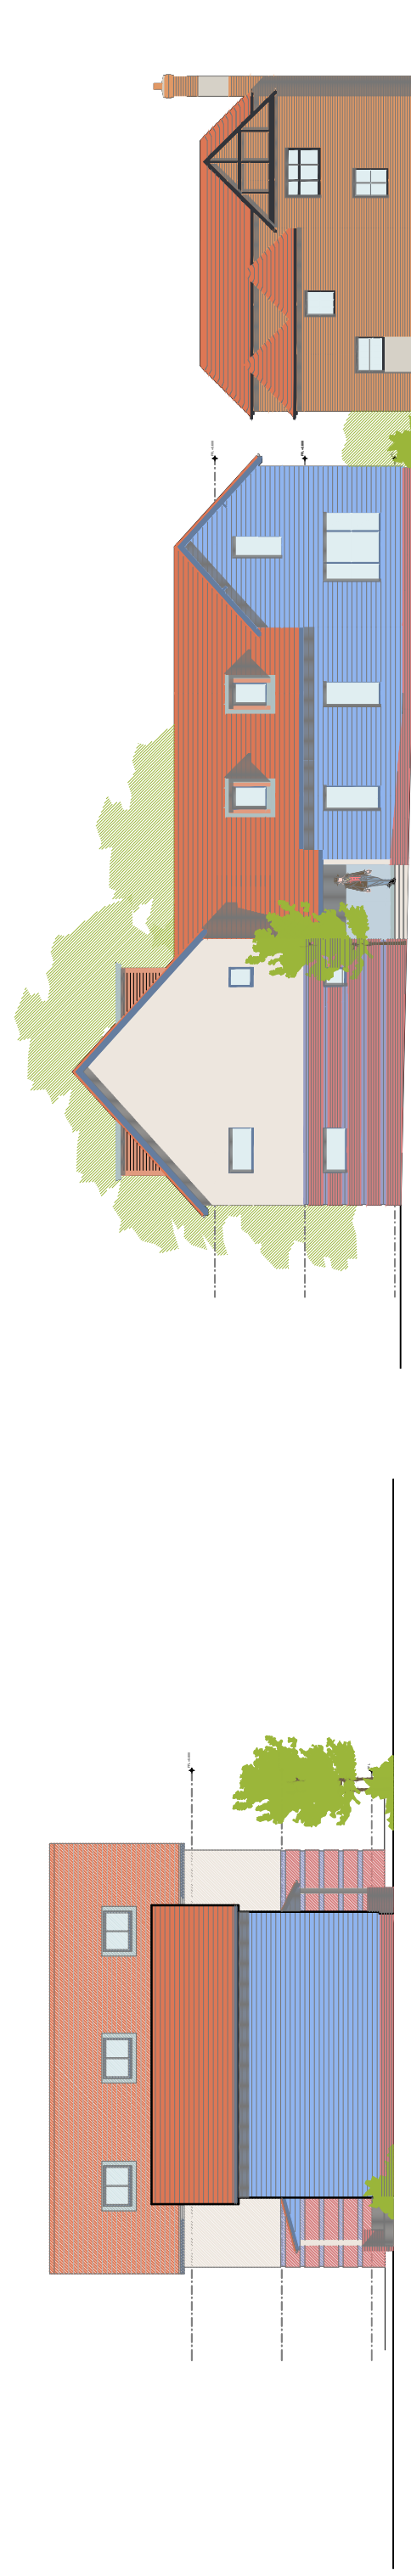

SOUTH WEST CONTEXTUAL ELEVATION

NORTH WEST CONTEXTUAL ELEVATION

notes:

revisions:

revisions:



NOTE: The contractor is responsible for checking all site dimensions and levels. These should be checked prior to the ordering of any components and before the commencement of the works. All discrepancies should be brought to the attention of the Contract Administrator

Cavendish and Gloucester
Anton Laundry
Andover

drawing information title: **BLOCK A**
CONTEXT ELEVATIONS

status: Comment
date: Sept 11
scale: 1:100 A1 / 1:200 A3
drawn: SL
chk'd:



pwp architects
PWP Architects Ltd, 61 South Street, Havant, Hampshire PO9 1BZ
t: 02392 482984 f: 02392 481152
e: design@pwp-architects.com
w: www.pwp-architects.com

job: 4892 dwg: 1309 rev: A