


notes:

1. If this drawing has been received electronically it is the recipient's responsibility to print the document to the correct scale.
2. All dimensions are in millimetres unless stated otherwise. It is recommended that information is not scaled off the drawing.
3. This drawing should be read in conjunction with all other relevant drawings and specifications.

PLOT AREAS

Plot 1 Site Area	: 3.08 Ha	7.81 Acres
Plot 2 Site Area	: 6.07 Ha	15.00 Acres
Plot 3 Site Area	: 4.83 Ha	11.93 Acres
Plot 4 Site Area	: 13.17 Ha	32.54 Acres
Plot 5 Site Area	: 4.24 Ha	10.48 Acres
Plot 6 Site Area	: 6.70 Ha	21.51 Acres
Plot 7 Site Area	: 1.06	2.61 Acres
<b>Total Plot Site Area</b>	<b>: 41.15 Ha</b>	<b>101.83 Acres</b>

Landscaping / Infrastructure Site Area	: 9.40 Ha	23.23 Acres
<b>Overall Site Area</b>	<b>: 50.55 Ha</b>	<b>124.91 Acres</b>

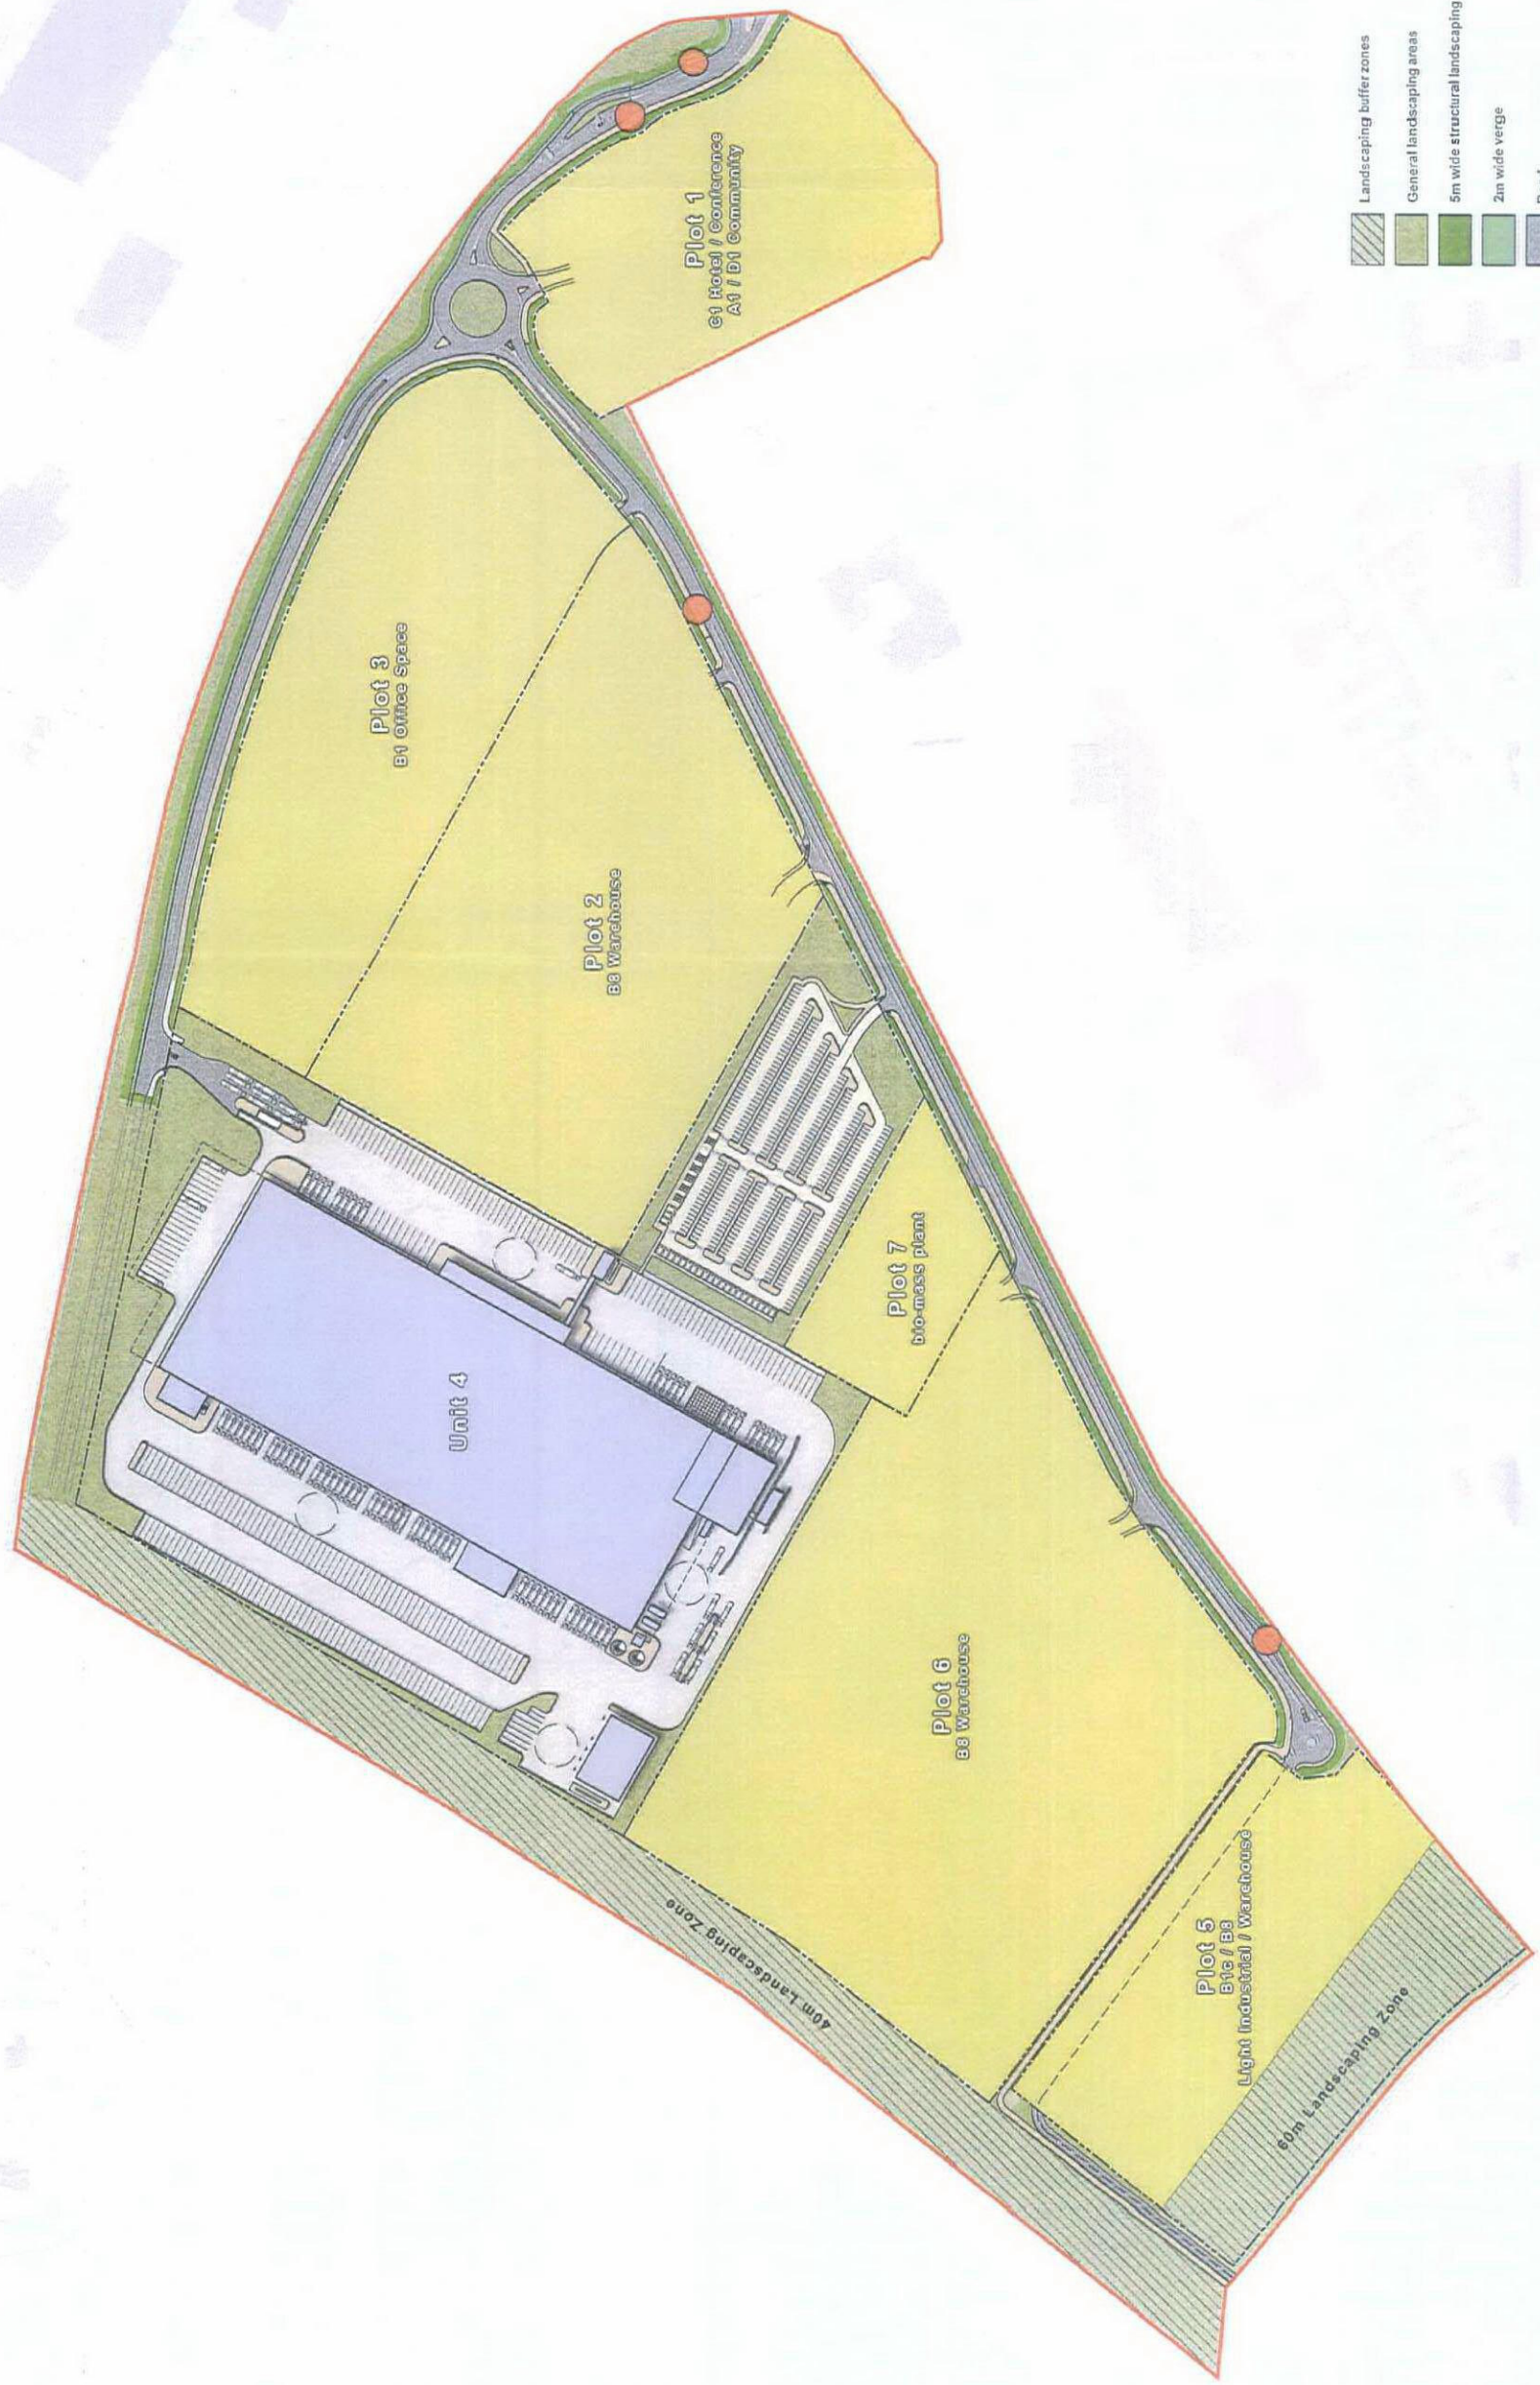

Landscaping buffer zones  
 General landscaping areas  
 5m wide structural landscaping  
 2m wide verge  
 Road  
 Emergency Access Road  
 Footpath / Cycle Lane  
 Bus Stop

N

SCALE 1:2000



RPS  
 Sherwood House  
 Sherwood Avenue  
 Newark, Nottinghamshire  
 NG24 1JQ  
 T +44 (0) 1509 525 720  
 F +44 (0) 1509 525 696  
 W www.rpsgroup.com  
 E rps@rpsgroup.com



Client  
 Project Andover Airfield Business Park  
 Title Framework Plan

Drawing Status Preliminary  
 Project Leader DSU  
 Date Created 13 / 11 / 2009  
 Drawn By DEB  
 Initial Review MRD

Drawing Number 14961 / A1 / 461  
 Rev -