


top view

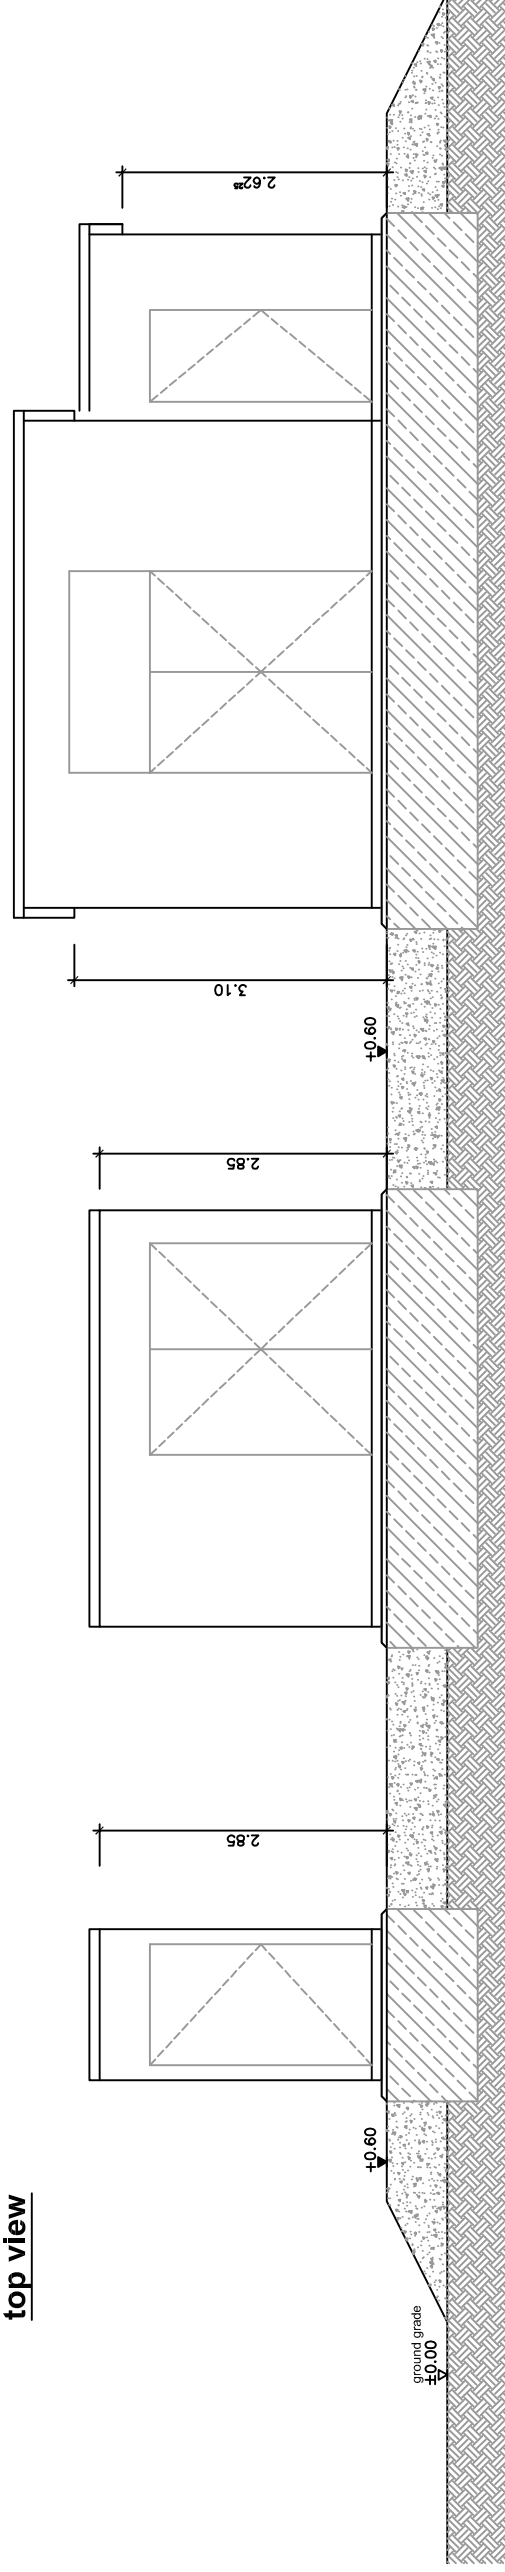

front view

Kronos Solar Projects GmbH Petersplatz 10 80331 München		name	Solar Engineering Decker & Mack GmbH Johannsenstraße 2-3 30159 Hannover Tel.: +49 (0)511 646634-0 Fax: +49 (0)511 646634-9 www.solar-engineering.de	planning state	basic design
inc.	changing	date		drawing number	P13-1288-EK01
A				project	PV plant
B		2013/05/27	HG	edit	
C		2013/05/27	HG	draw	
D				version	top/front view/
E				scale	1:75
F				page	1/1
				format	A3

© by Solar Engineering Decker & Mack GmbH.
Copying of this document and distribution to others and the use or communication of the contents thereof are forbidden without expressed authority of Solar Engineering Decker & Mack GmbH. Offenders are liable to the payment of damages.