


Notes:

1. All dimensions are in mm and are indicative only.

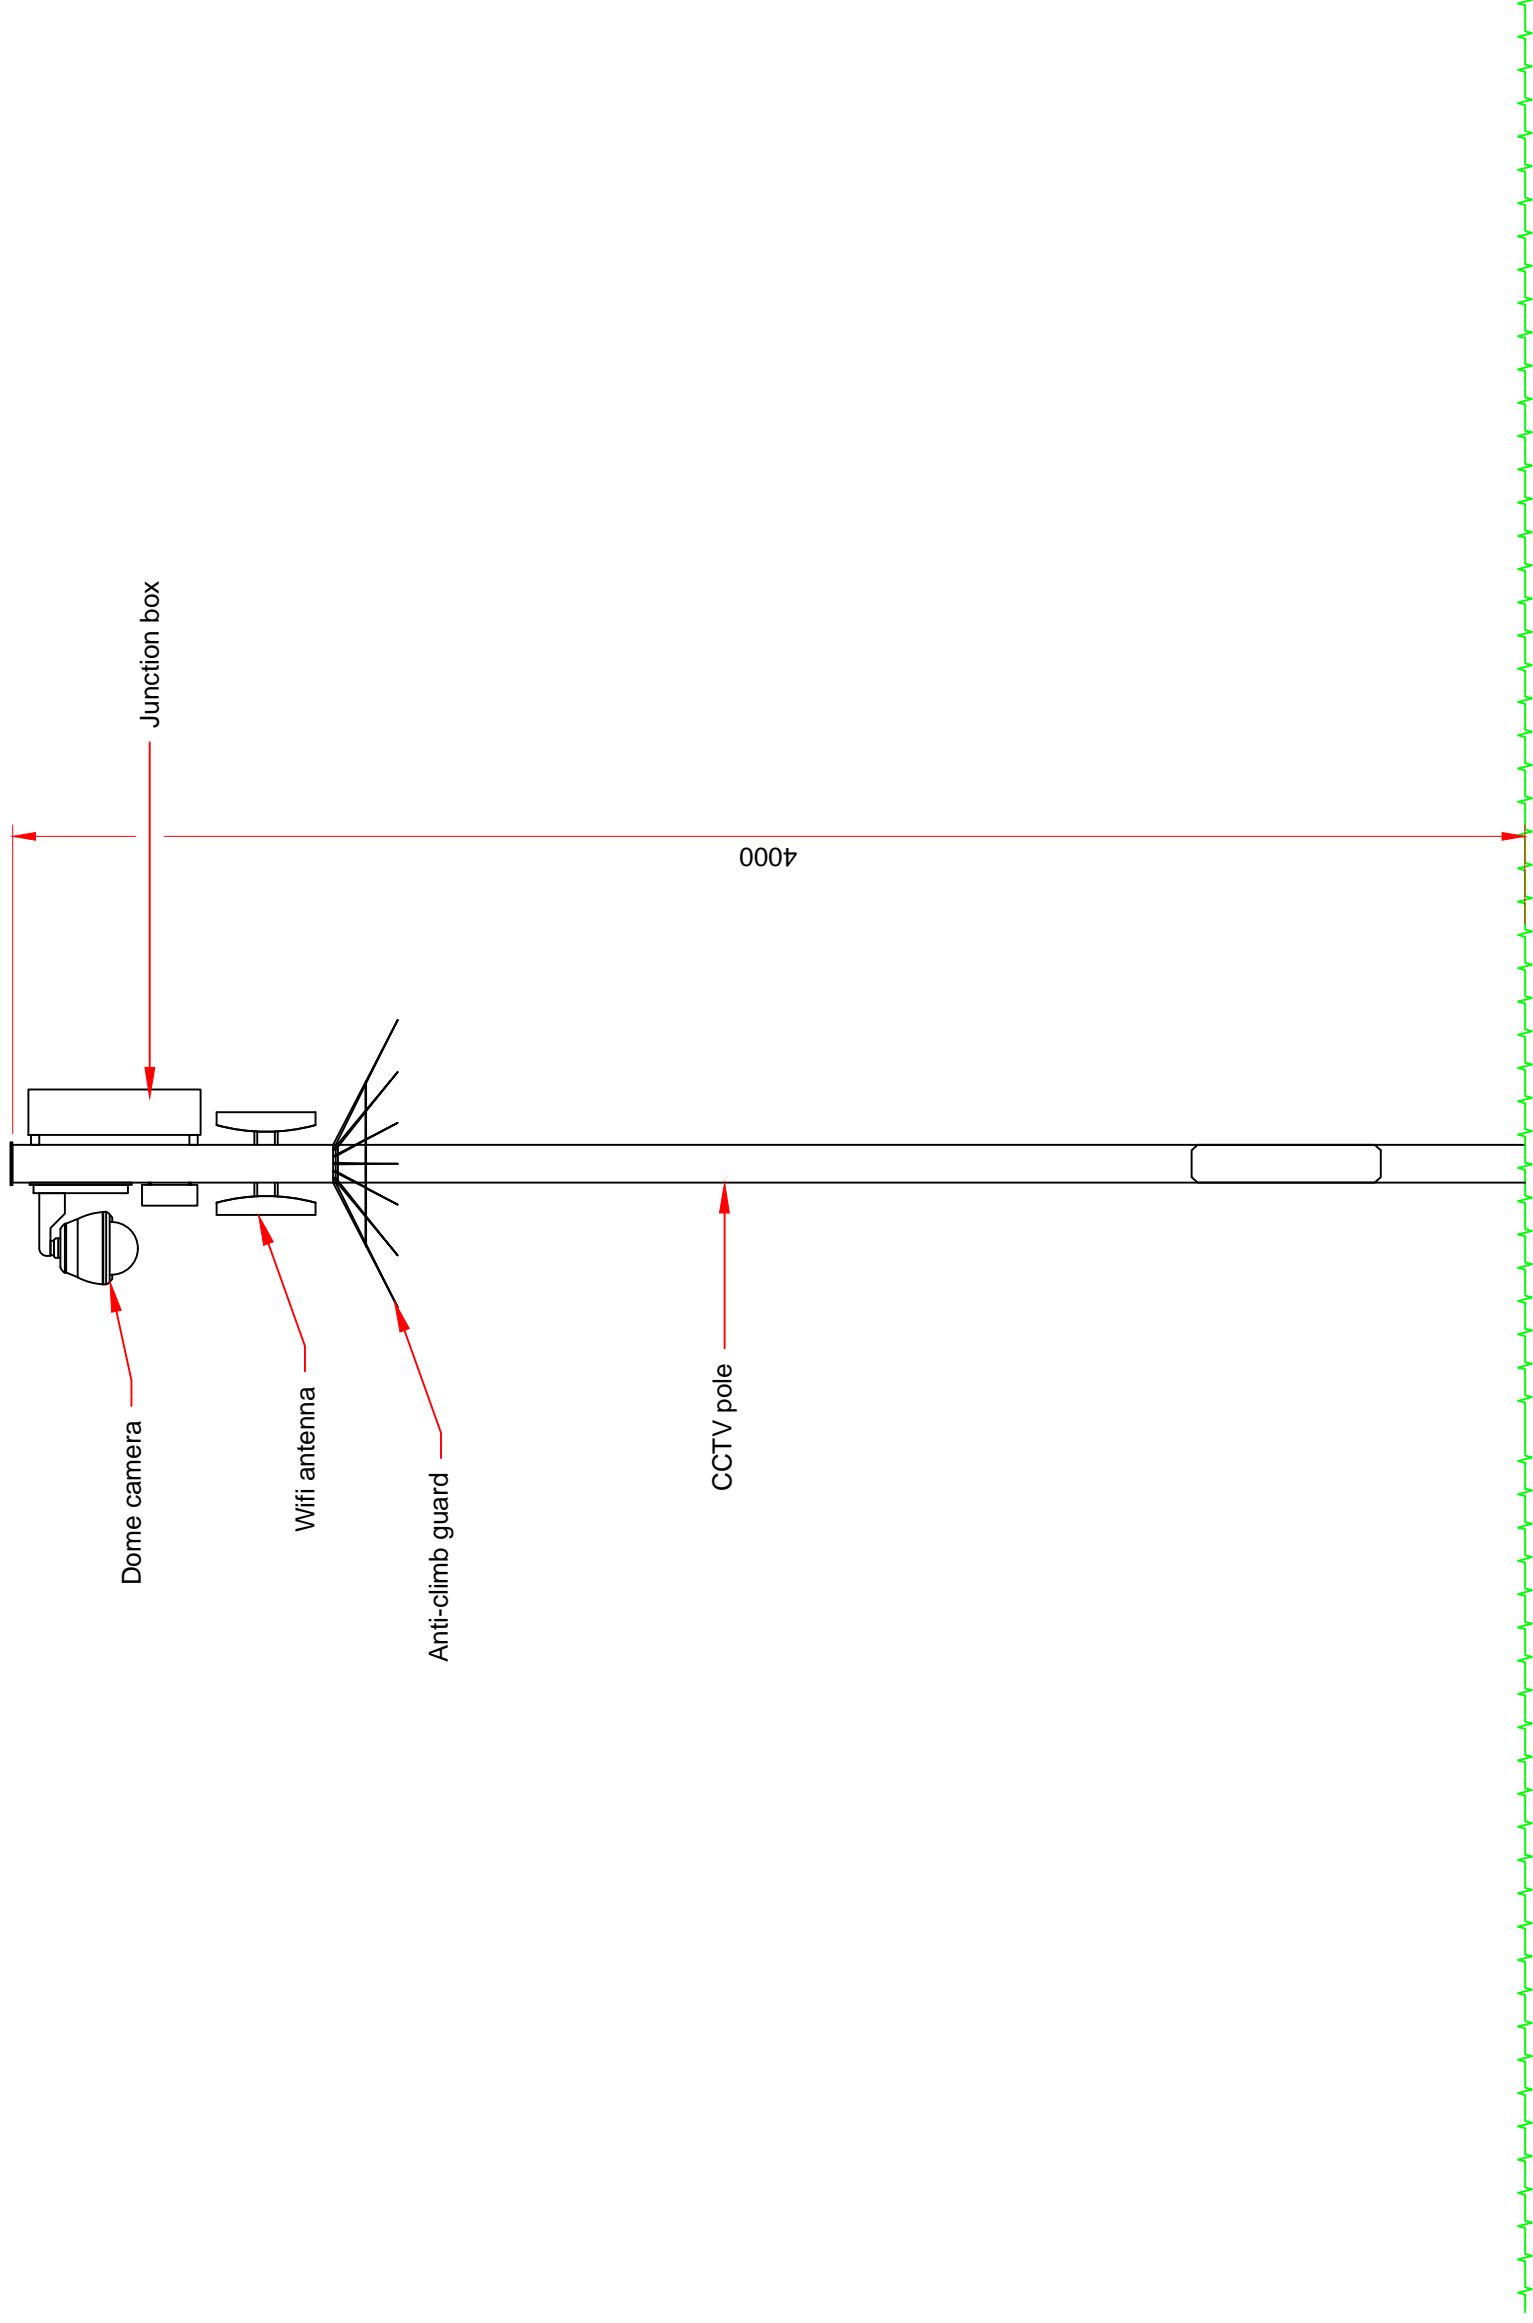

Revisions:

**STANDARD DETAIL**

| Rev | Date     | Comments                     | Dwn | Chkd |
|-----|----------|------------------------------|-----|------|
| C   | 05/12/13 | Added anti-climb guard       | SS  | AG   |
| B   | 06/11/13 | Loudspeaker has been removed | CE  | AG   |
| A   | 02/09/13 | Added components             | SS  | AG   |

Project: **Groundmount System**

Title: **CCTV Pole Elevation**

Dwn: **SS** Chkd: **DK** Scale: **1:20 @A3** Date: **28/05/13**  
 Drg No.: **GM-830** Rev: **C**

50 Great Sutton Street  
 London EC1V 0DF

T +44 (0)20 7549 1000  
 F +44 (0)20 7549 1001

www.solarcentury.com  
 info@solarcentury.com



Do not scale from this drawing. Do not use any information without checking dimensions on site. Check this drawing is the latest revision. Do not reproduce all or part of this without prior consent. Every effort will be made to ensure that this drawing is correct. This drawing is intended for use as a handcopy and issue sheet. All work and materials to be to current codes of practice and British Standards unless stated otherwise.