


1. All dimensions are indicative and in mm unless otherwise stated.

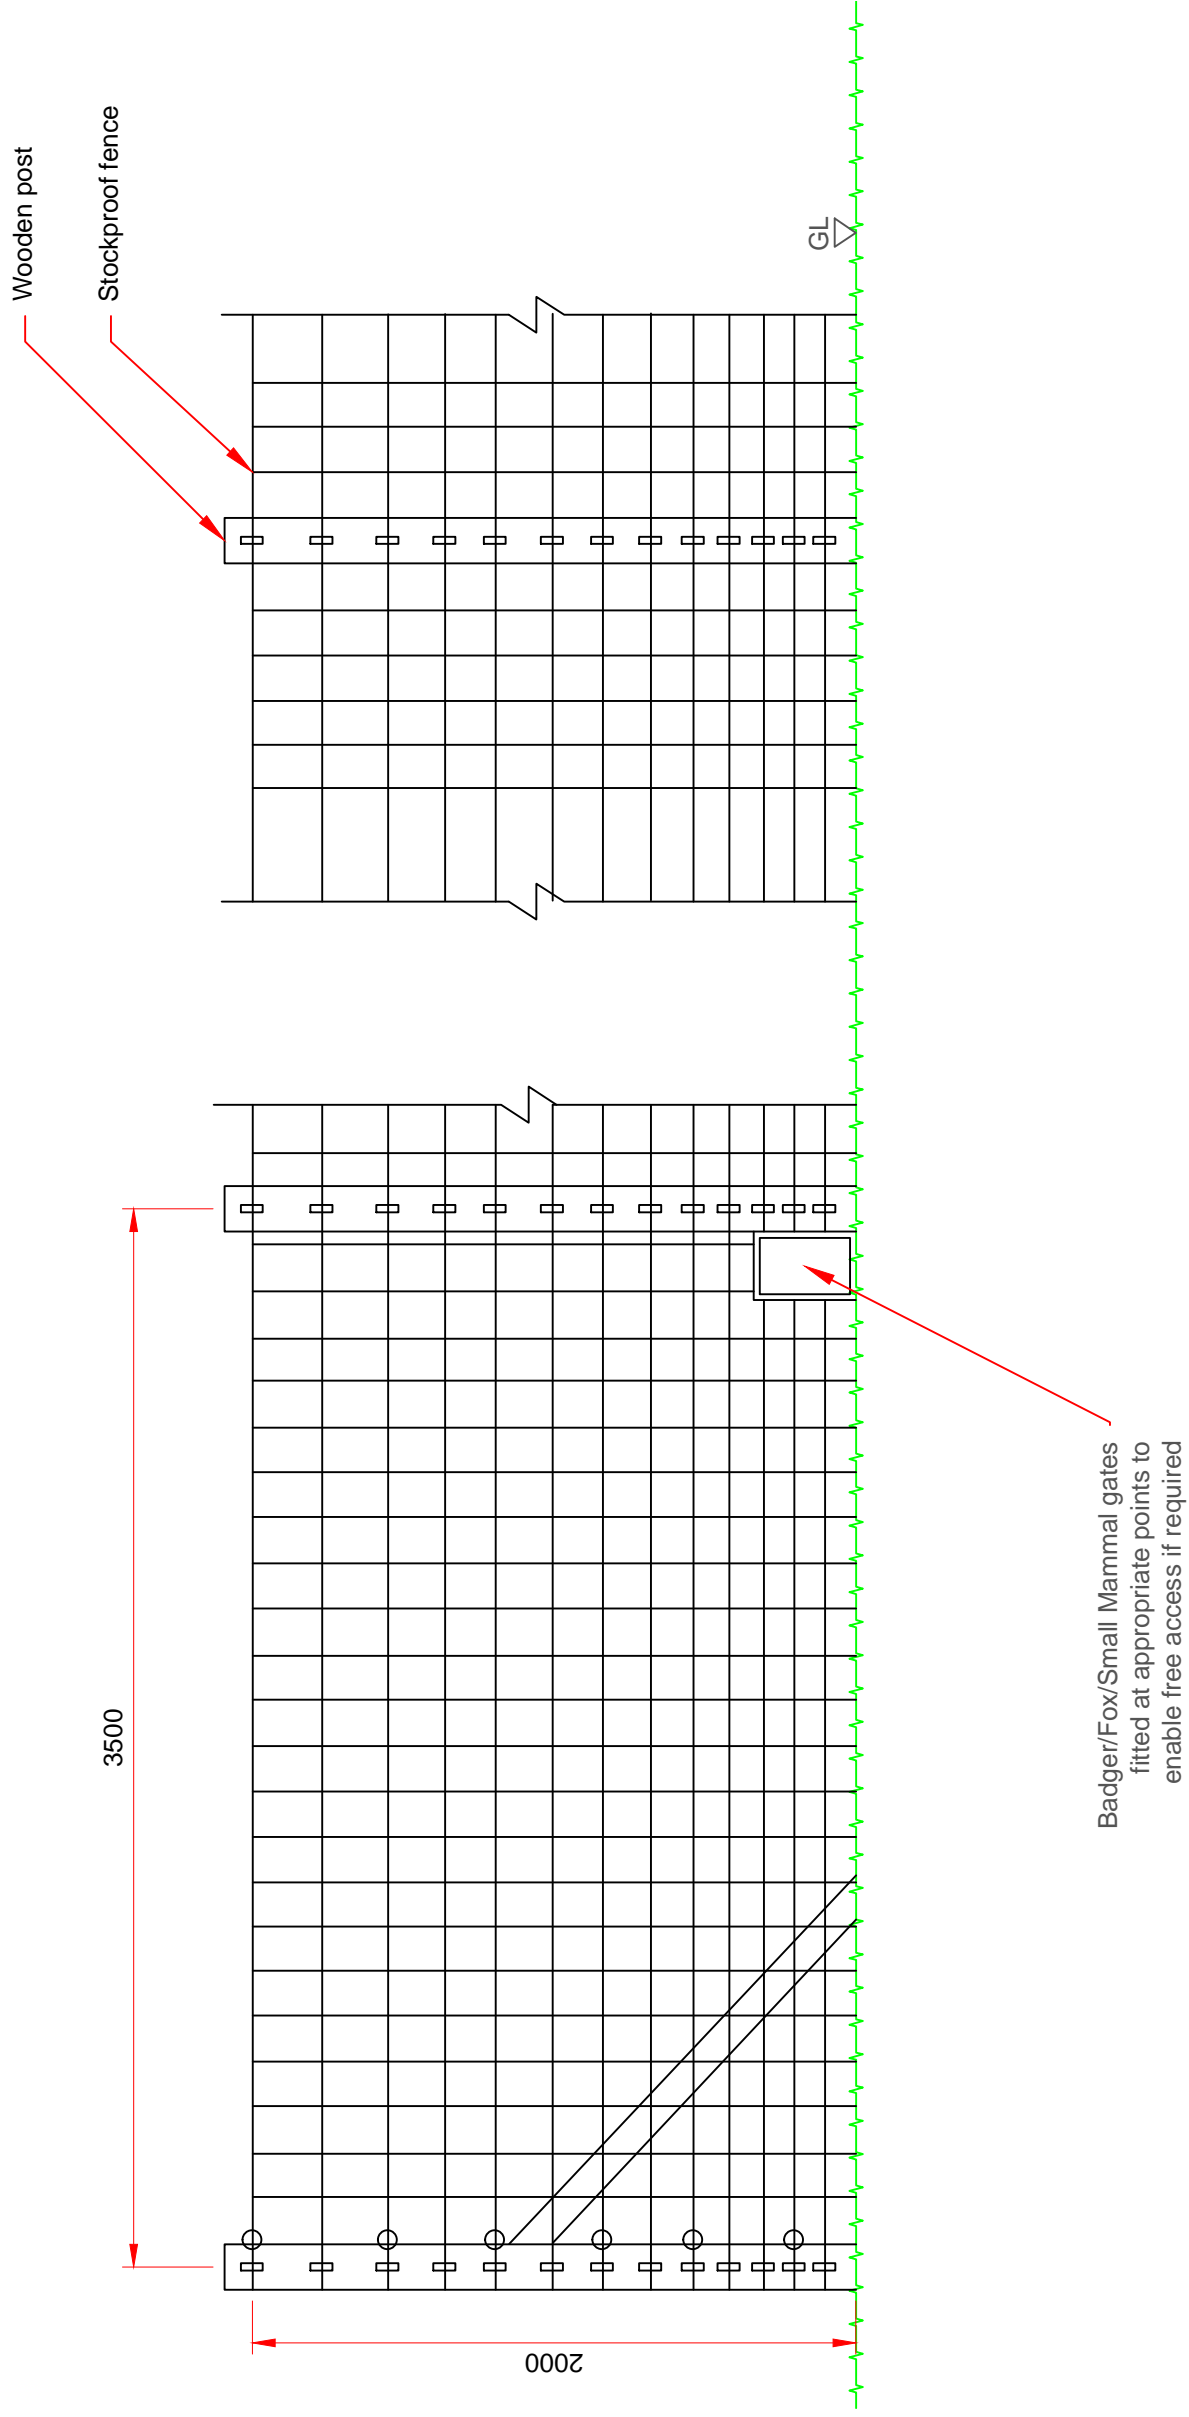

Revisions:

STANDARD DETAIL

Rev	Date	Comments	Dwn	Chkd
A	02/04/14	Revised scale	GT	DG

Project: Groundmount System

Title: Deer Fencing Elevation

Dwn: BA Chkd: JPOB Scale: 1:25 @A3 Date: 28/05/13
 Drg No.: GM-800 Rev: A

50 Great Sutton Street
 London EC1V 0DF
 T +44 (0)20 7549 1000
 F +44 (0)20 7549 1001
 www.solarcentury.com
 info@solarcentury.com



Do not scale from this drawing. Do not use any information without checking dimensions on site. Check this drawing is the correct version. Do not reproduce all or part of this without prior consent. Every effort will be made to ensure that this drawing is accurate. This drawing is intended to be used as a contract document unless subsequently validated by a handcopy and issue sheet. All work and materials to be to current codes of practice and British Standards unless stated otherwise.