


Notes:

- All dimensions are in mm and are indicative only.

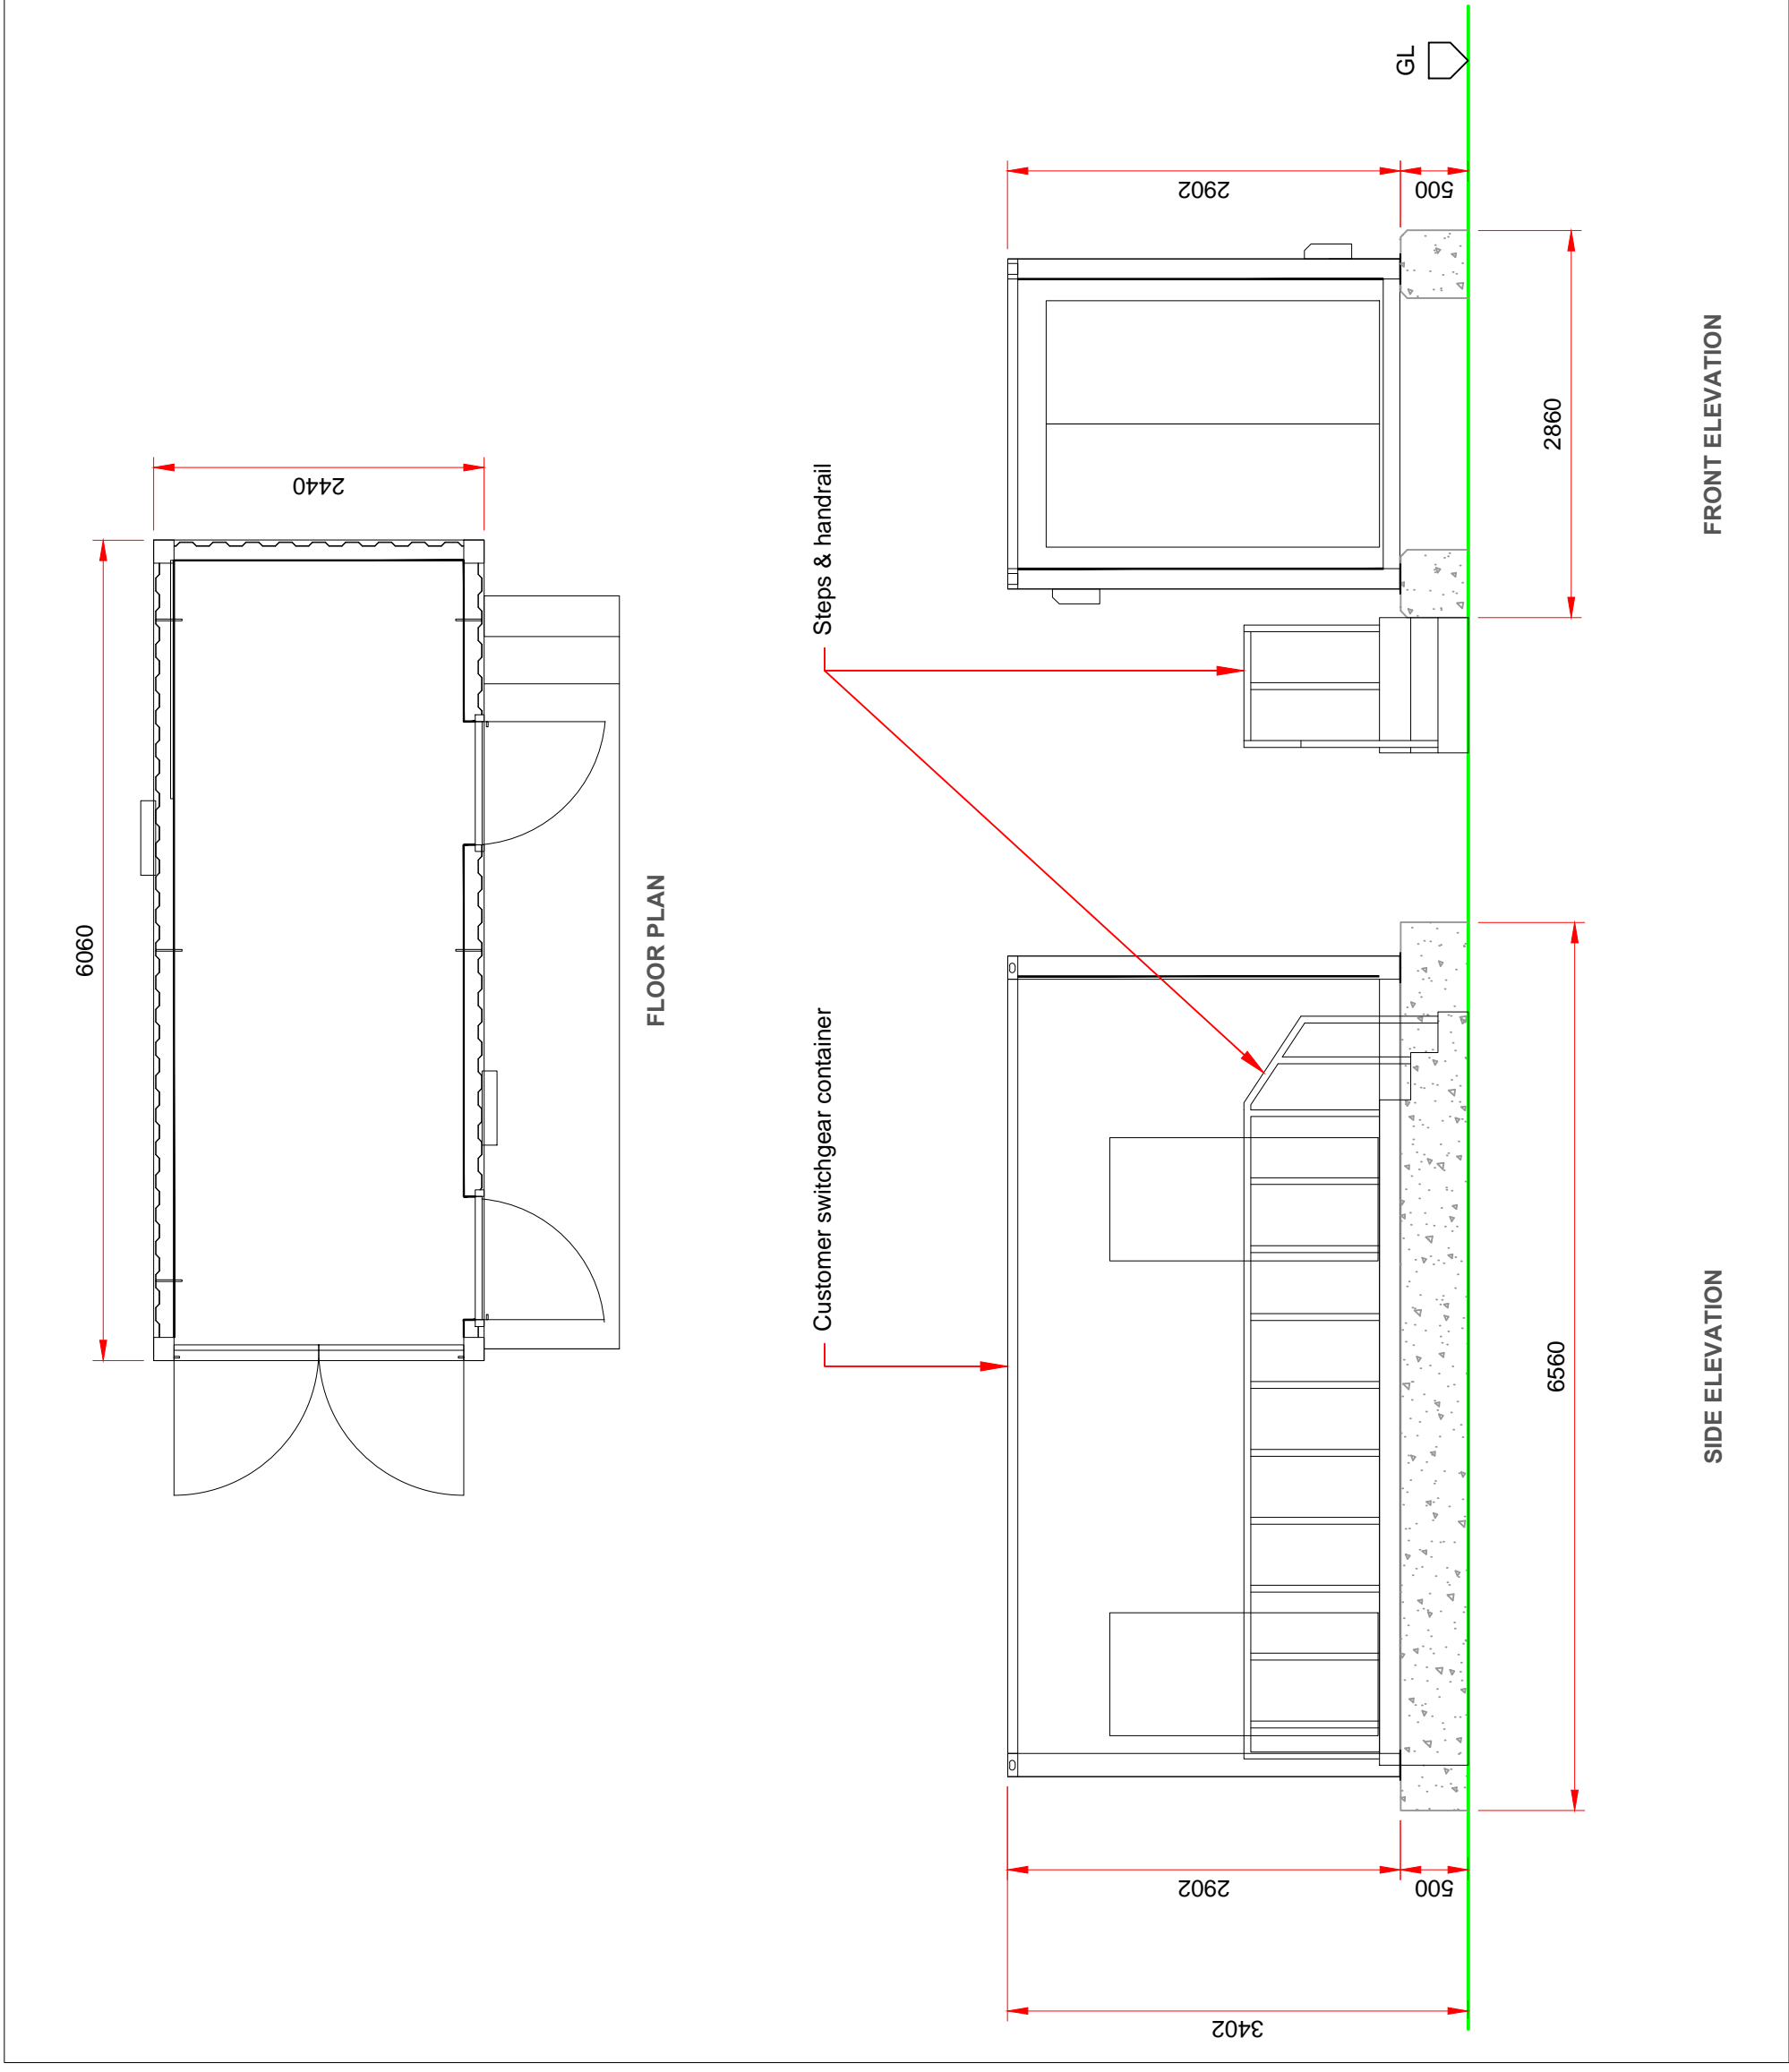

Revisions:

STANDARD DETAIL

Rev	Date	Comments	SS	DK
A	06/12/13	Added steps & handrail	SS	DK

Project: Groundmount System

Title: Customer Switchgear Elevations & Plan

Dwn: SS Chkcd: JPOB Scale: 1:50 @A3 Date: 28/05/13
 Drg No.: GM-813 Rev: A

50 Great Sutton Street
 London EC1V 0DF

T +44 (0)20 7549 1000
 F +44 (0)20 7549 1001

www.solarcentury.com
 info@solarcentury.com



Do not scale from this drawing. Do not use any information without checking dimensions on site. Check it is the correct version. Do not reproduce all or part of this without prior consent. Every effort will be made to ensure that this drawing is correct. It should not be used as a contract document unless subsequently validated by a handcopy and issue sheet. All work and materials to be to current codes of practice and British Standards unless stated otherwise.