


1. All dimensions are indicative and in mm unless otherwise stated.

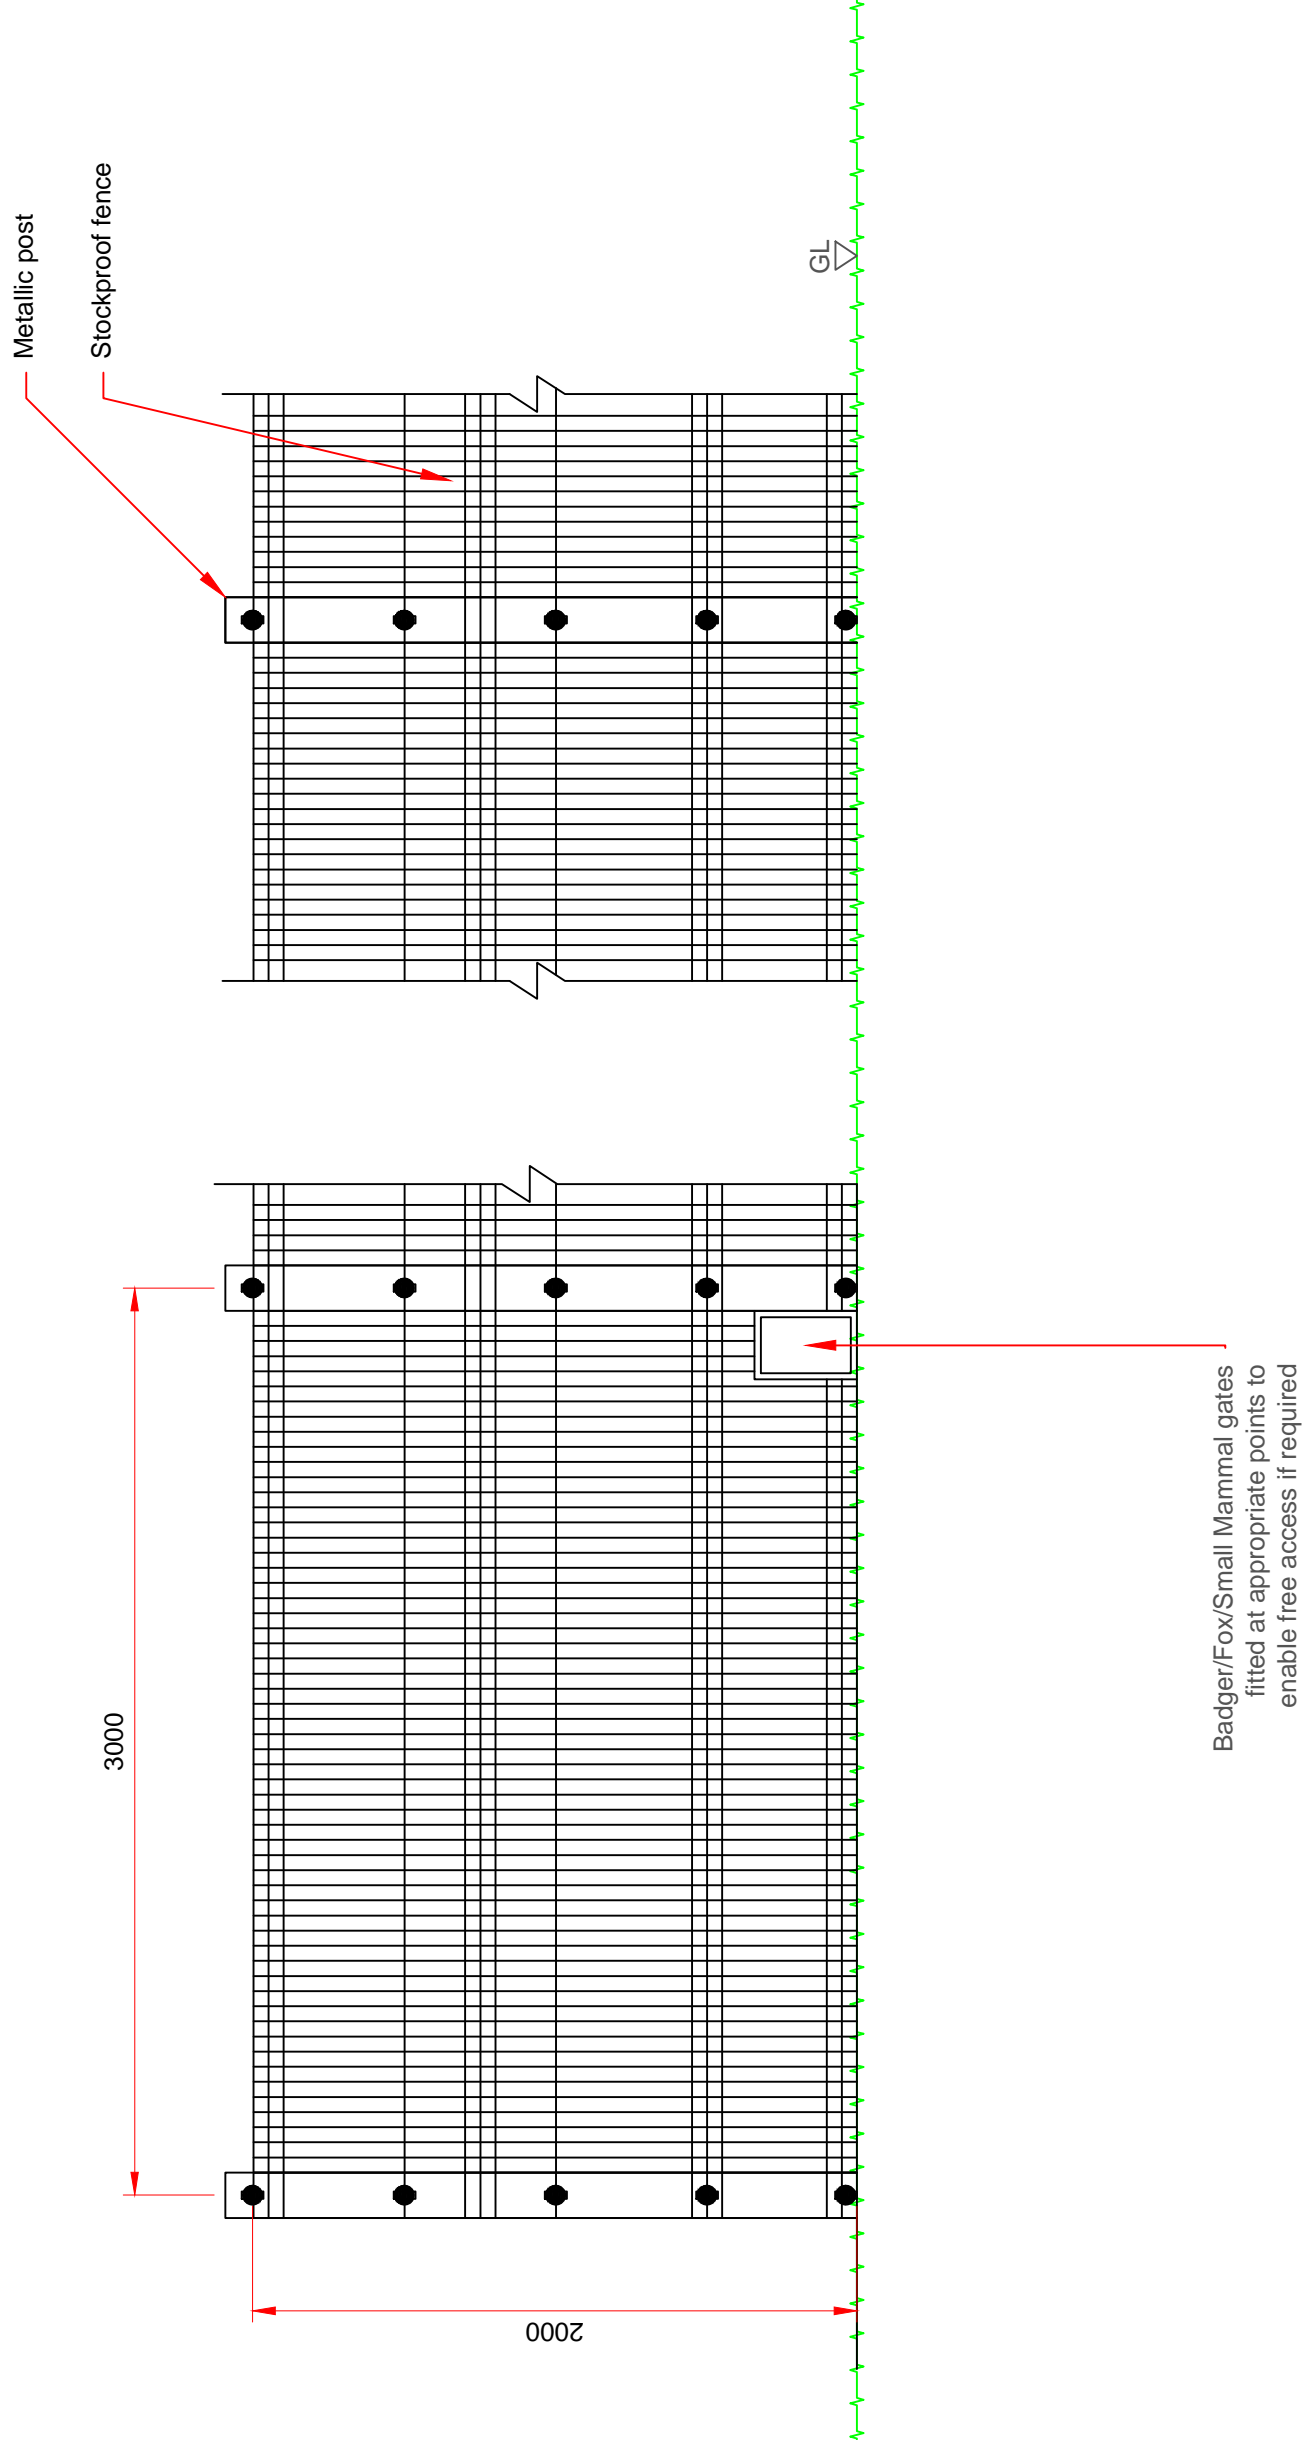

Revisions:

**STANDARD DETAIL**



Rev	Date	Comments	Dwn	Chkd
B	10/04/14	Revised scale	GT	DG
A	23/10/13	Amended Drawing Title	DK	SS

Project: **Groundmount System**  
 Title: **Welded Mesh Fencing Elevation**

Dwn: AG Chkd: JPOB Scale: 1:25 @A3 Date: 23/08/13  
 Drg No.: GM-801 Rev: B

50 Great Sutton Street  
 London EC1V 0DF  
 T +44 (0)20 7549 1000  
 F +44 (0)20 7549 1001  
 www.solarcentury.com  
 info@solarcentury.com



Do not scale from this drawing. Do not use any information without checking dimensions on site. Check the drawing is the correct version. Do not reproduce all or part of this without prior consent. Every effort will be made to ensure the accuracy of the information contained in this drawing. All work and materials to be to current codes of practice and British Standards unless stated otherwise.