


NORTH WEST ELEVATION

REAR ELEVATION

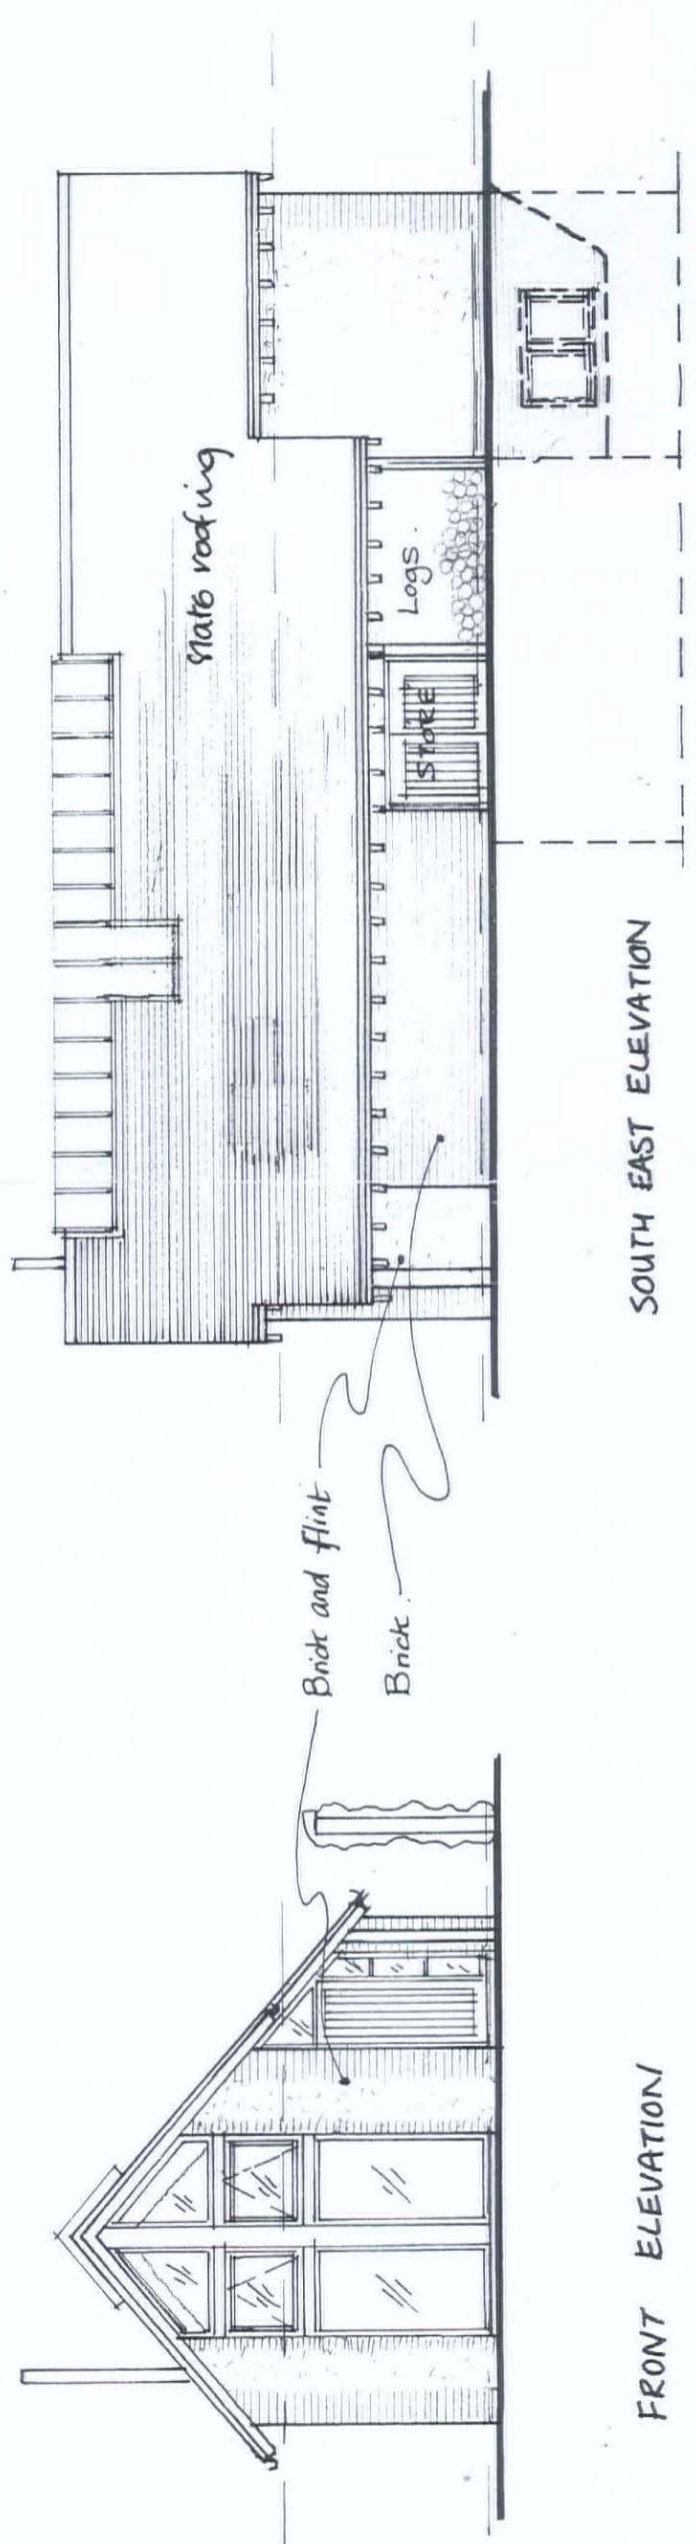

FRONT ELEVATION

SOUTH EAST ELEVATION