


SECTION A-A

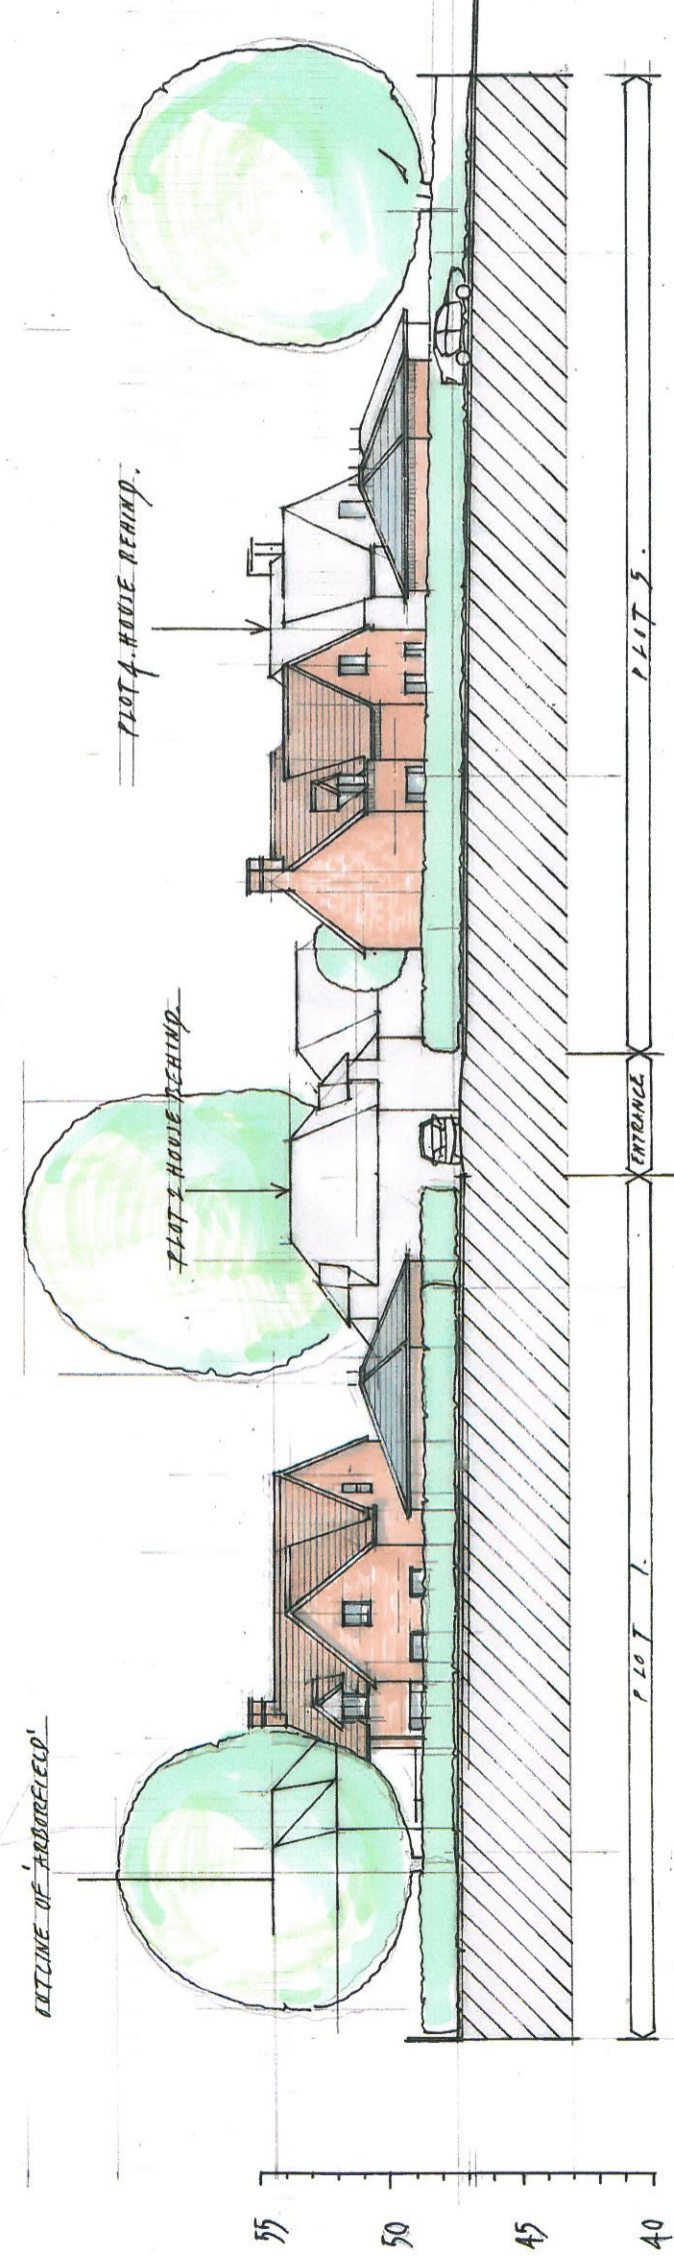

NUTBURN ROAD, CONTEXT ELEVATION

PROPOSED RESIDENTIAL DEVELOPMENT AT NUTBURN ROAD, NORTH BADDESLEY. INDICATIVE ELEVATIONS/SITE SECTIONS. SCALE 1:200 @ A2.