


Access, privacy, privacy

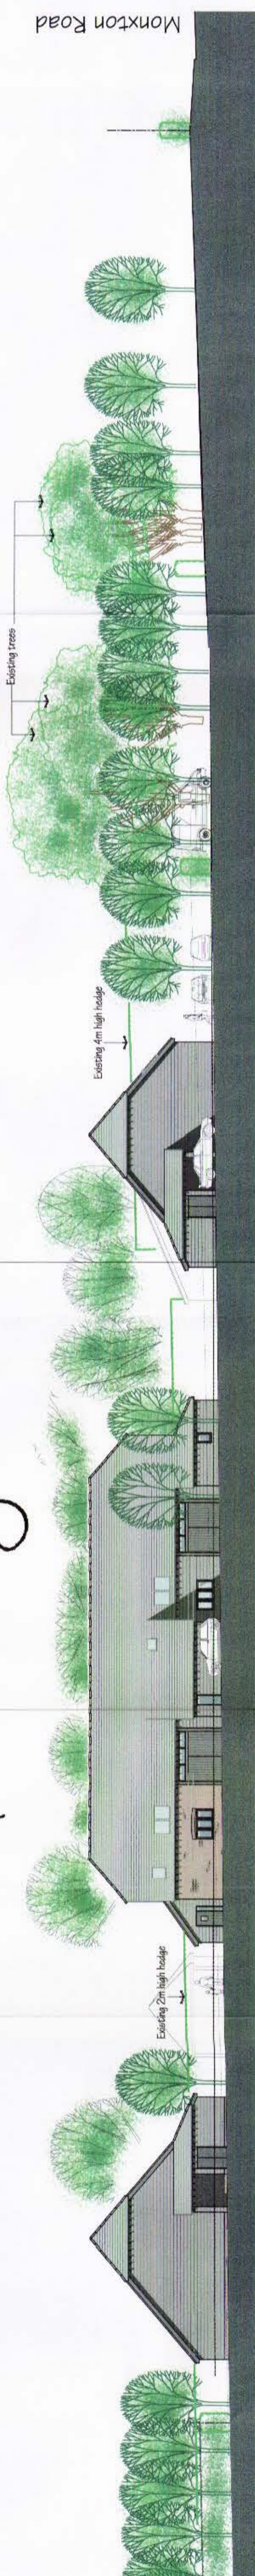

SITE SECTION A.A 1:200

View along new access