

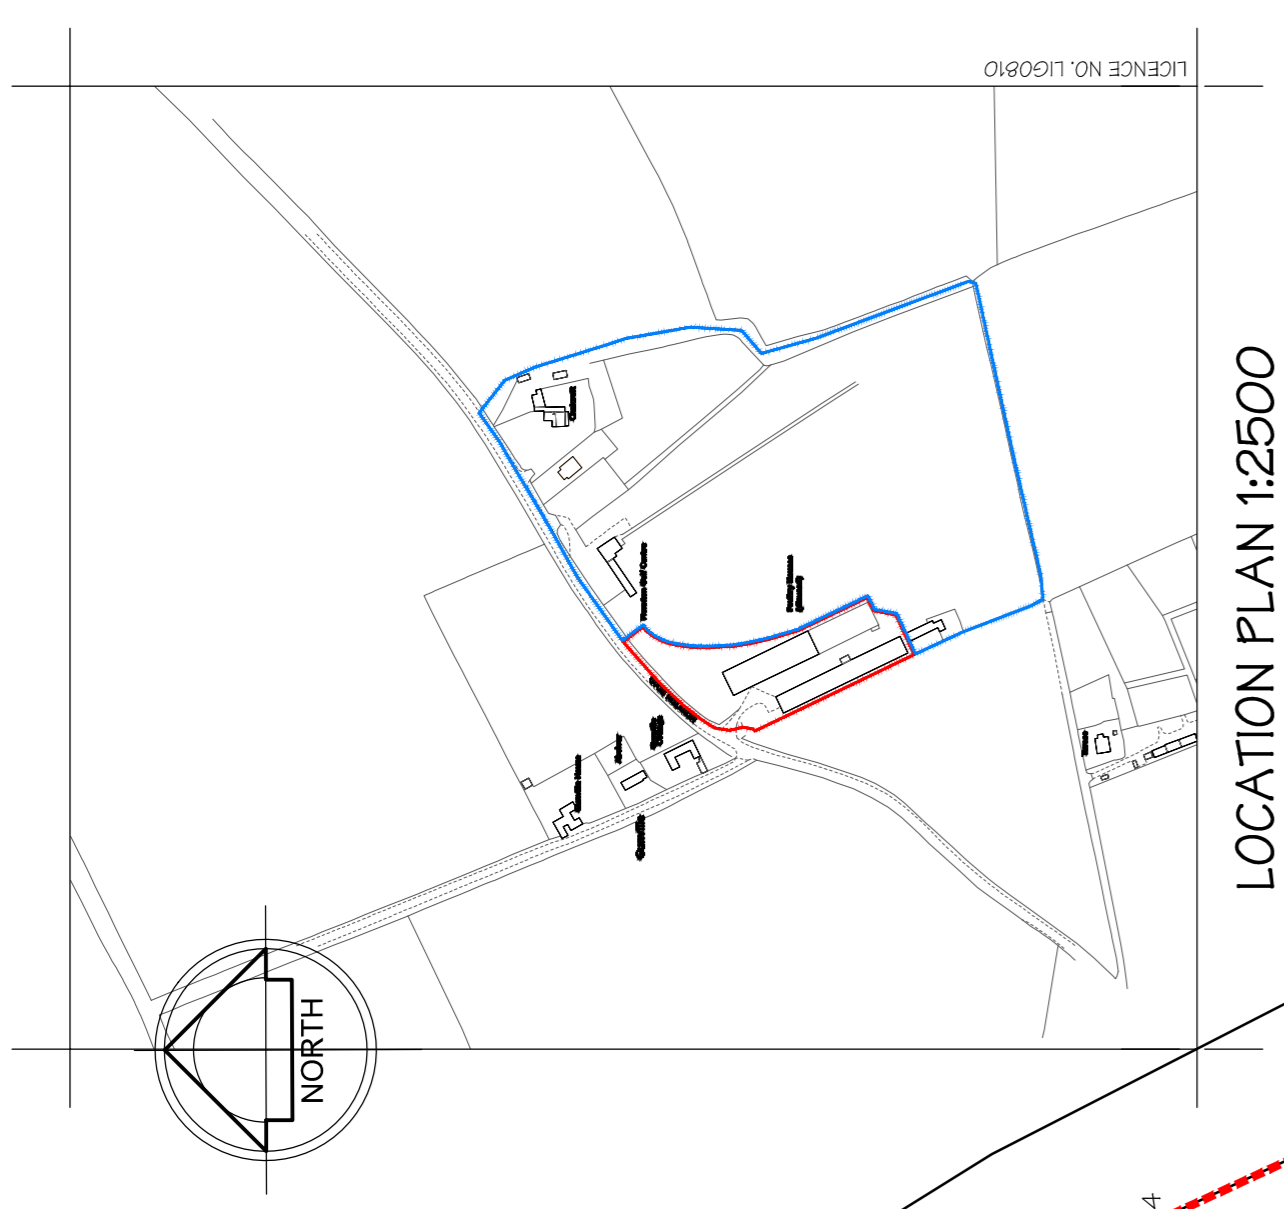


Abbotts Barns, Grateley

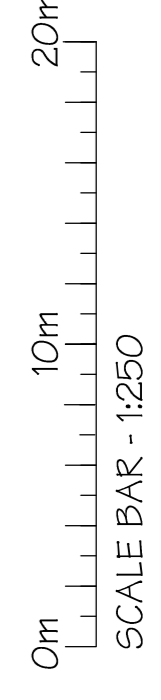

SCHEDULE OF AREAS:

Site:	8090m ² (2 acres)
Proposed scheme:	
Units 1 Workshop	102m ² (1097sqft)
Residential	130m ² (1399sqft) 4 Bedroom
Workshop	92m ² (990sqft)
Residential	109m ² (1173sqft) 3 Bedroom
Workshop	92m ² (990sqft)
Residential	108m ² (1162sqft) 3 Bedroom
Workshop	90m ² (968sqft) 2 Bedroom
Residential	79m ² (850sqft)
Workshop	89m ² (958sqft) 2 Bedroom
Residential	444m ² (4777sqft)
Workshop	526m ² (5660sqft)
Residential	970m ² (10,437sqft)
GRAND TOTAL	

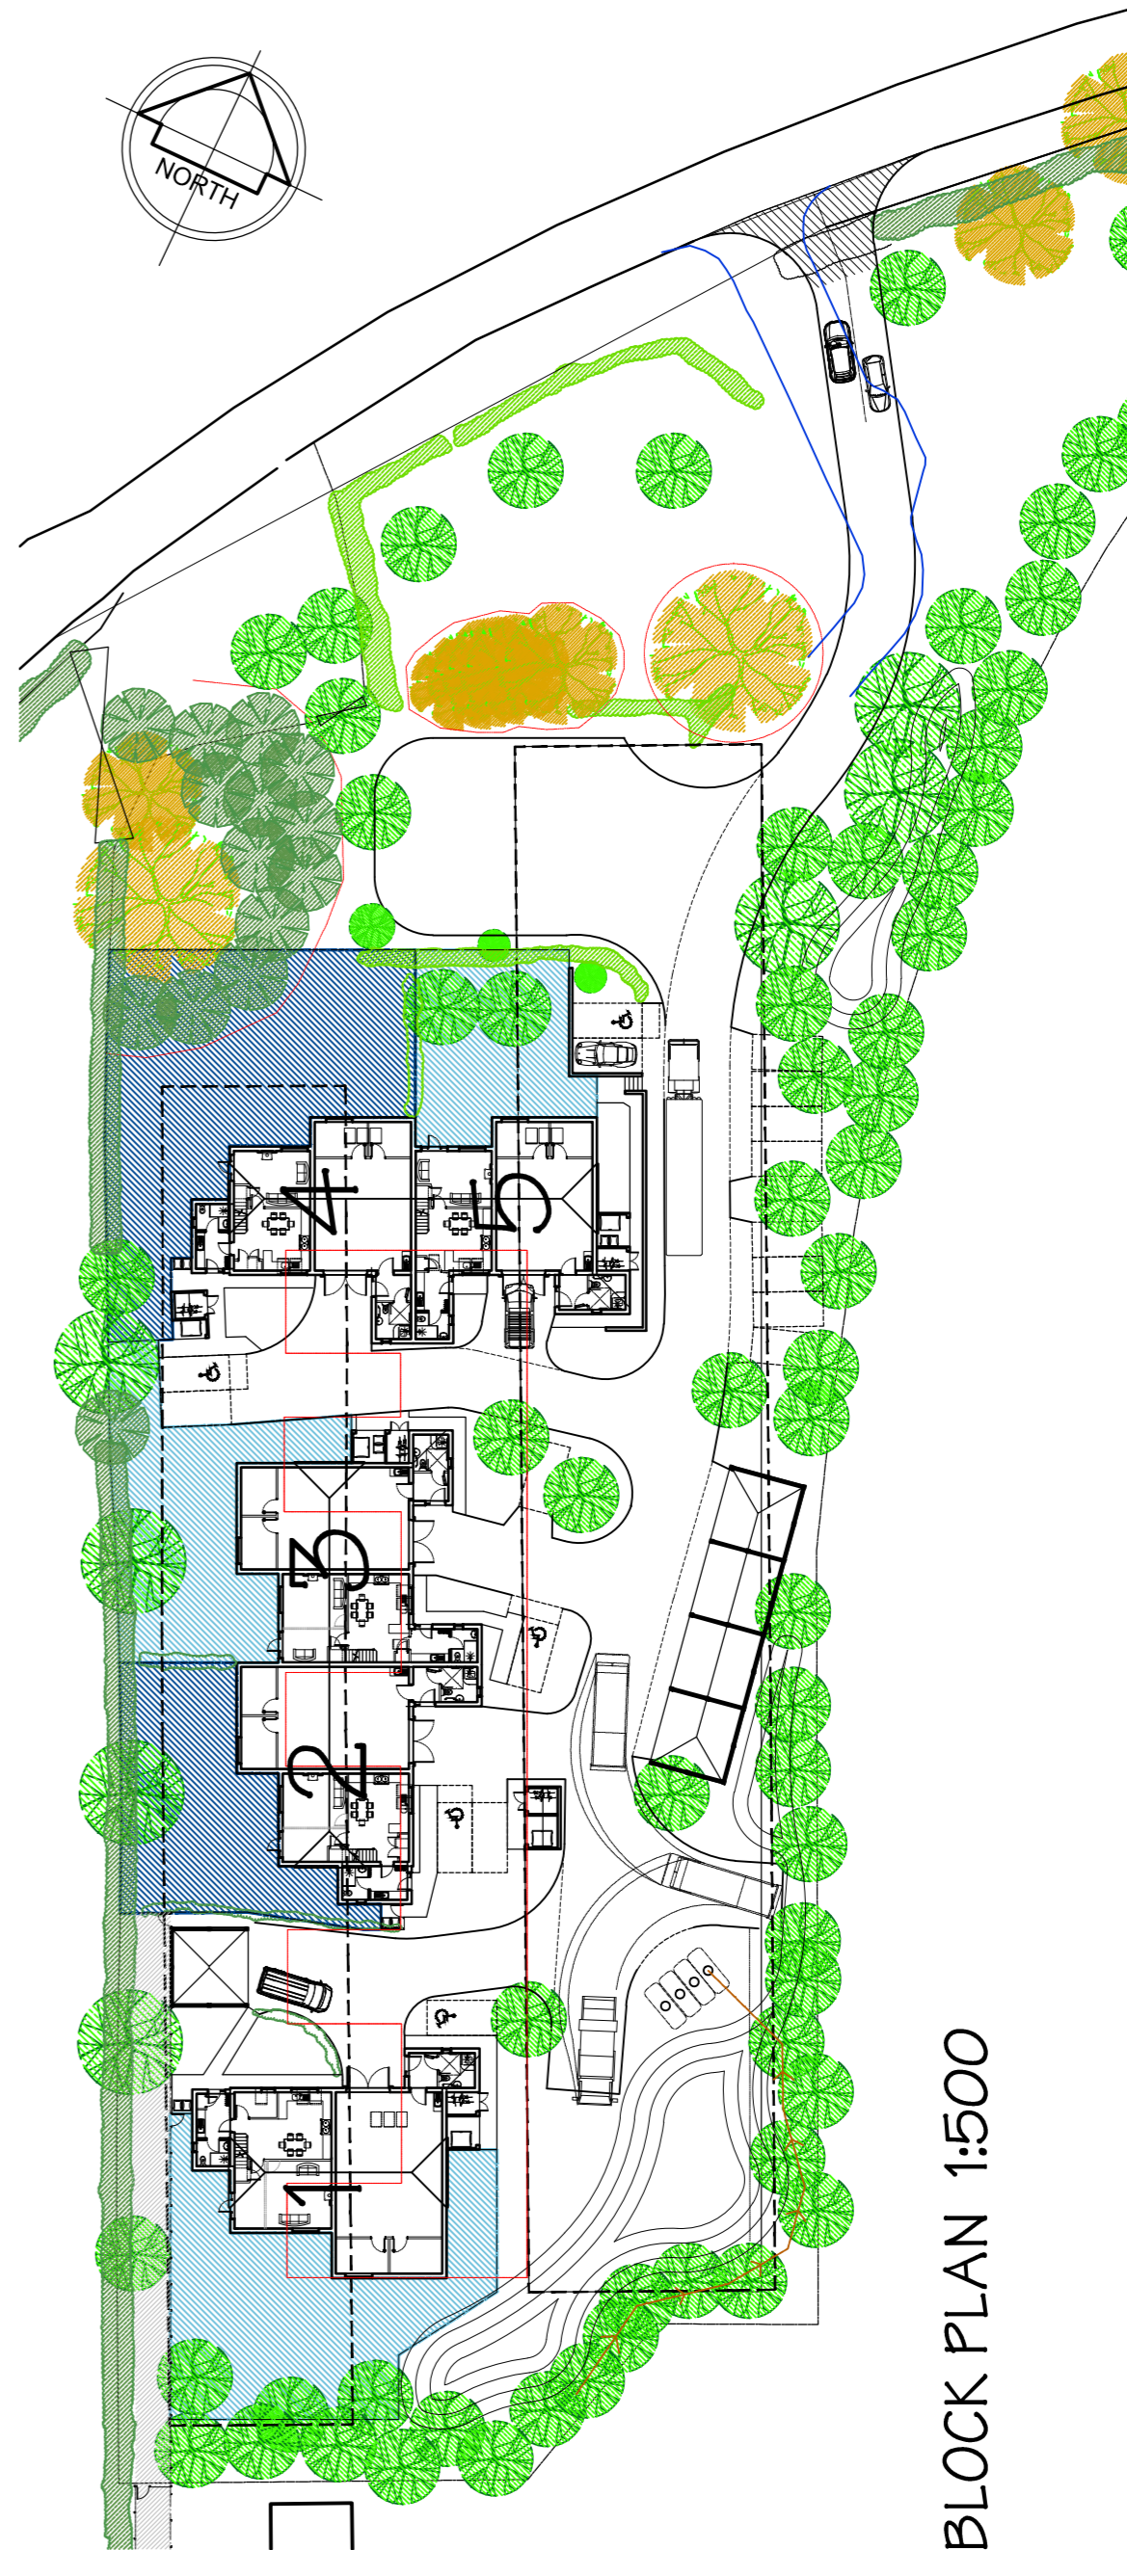

REVISIONS
 D - 13.02.15 - TREES REMOVED AND NOTATION ADDED. SEE DRAWING FOR REMOVAL SCHEDULE.
 B - 03.12.14 - TREATMENT WORKS AND PROPOSED RIGHT OF WAY ADDED.
 A - 05.11.14 - LEVELS ADDED.

DRAWING NO. **1879-05**
 SCALE 1:250 & 500 @ A1
 DRAWN BY DATE SH OCT 14
 PLANNING: Site & block plan.
 CLIENT: Mr N. STOPS
 REVISIONS: D

Proposed Live/Work units: Former poultry farm, Monxton Road, Grateley, Near Andover. SP11 8JQ.
 DRAWING TITLE: Site & block plan.

barclay+phillips
 architects
 The Studio, 5 Oakridge Office Park, Southampton Road, Whaddon, Salisbury, Wiltshire, SP5 3HT. Tel: +44 (0) 1722 711177. Fax: +44 (0) 1722 711188. Email: enquiries@barclay-phillips.co.uk www.barclay-phillips.co.uk