
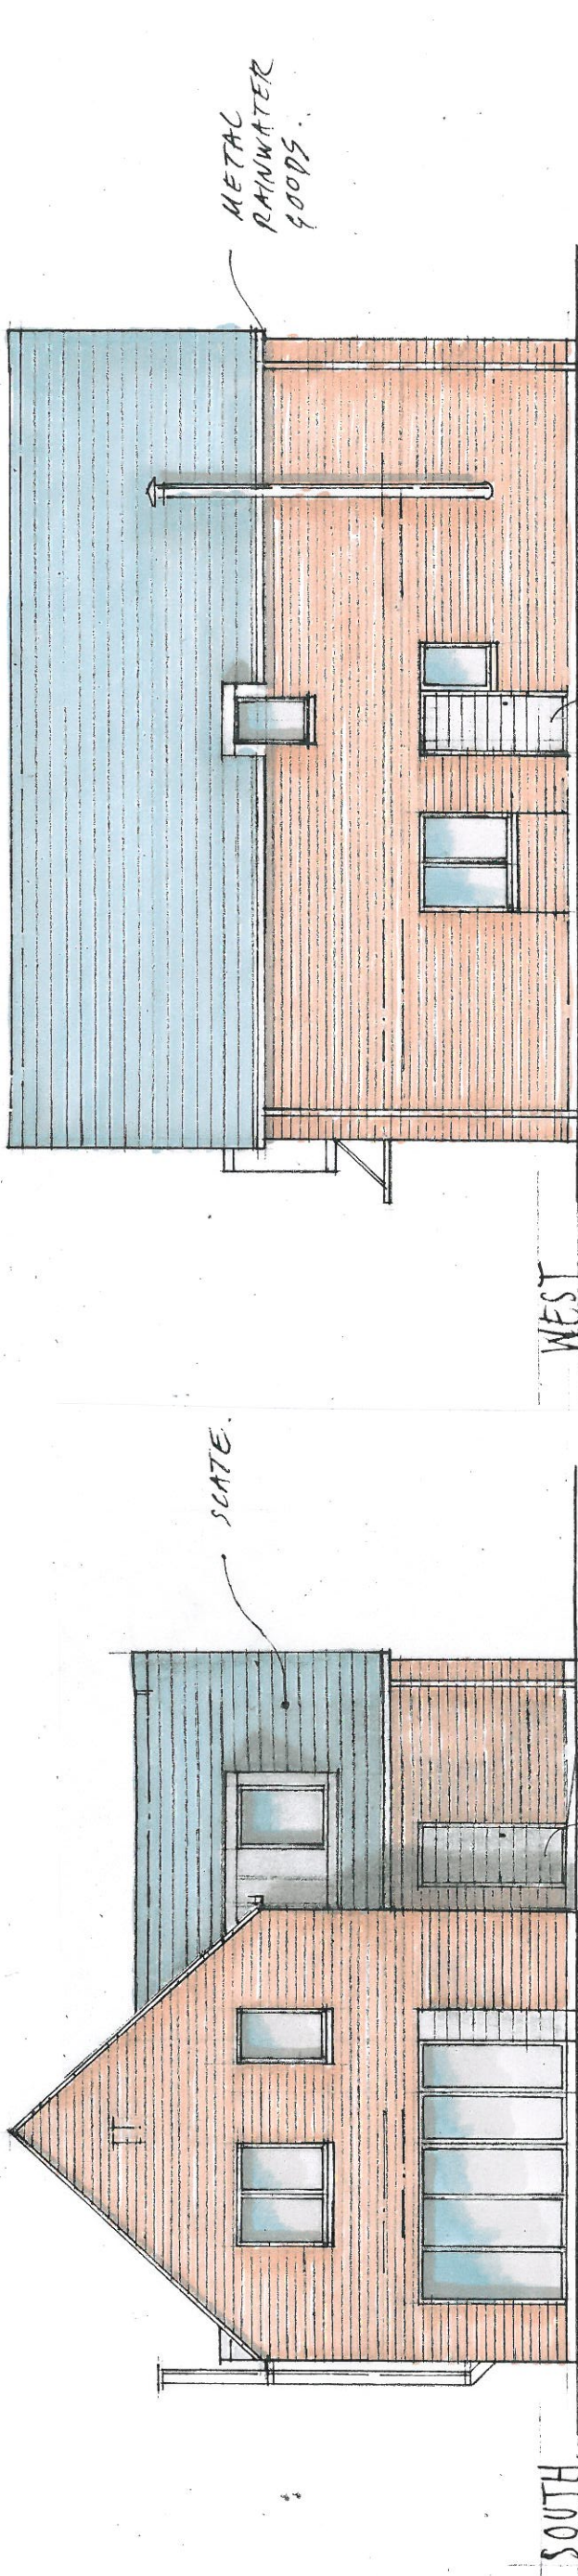


This drawing is copyright of
 The Relph Ross Partnership Limited
 35a Brown Street
 Salisbury
 Wiltshire SP1 2AS
 Tel: 01722 410141
 E-mail: enquiries@relphross.co.uk

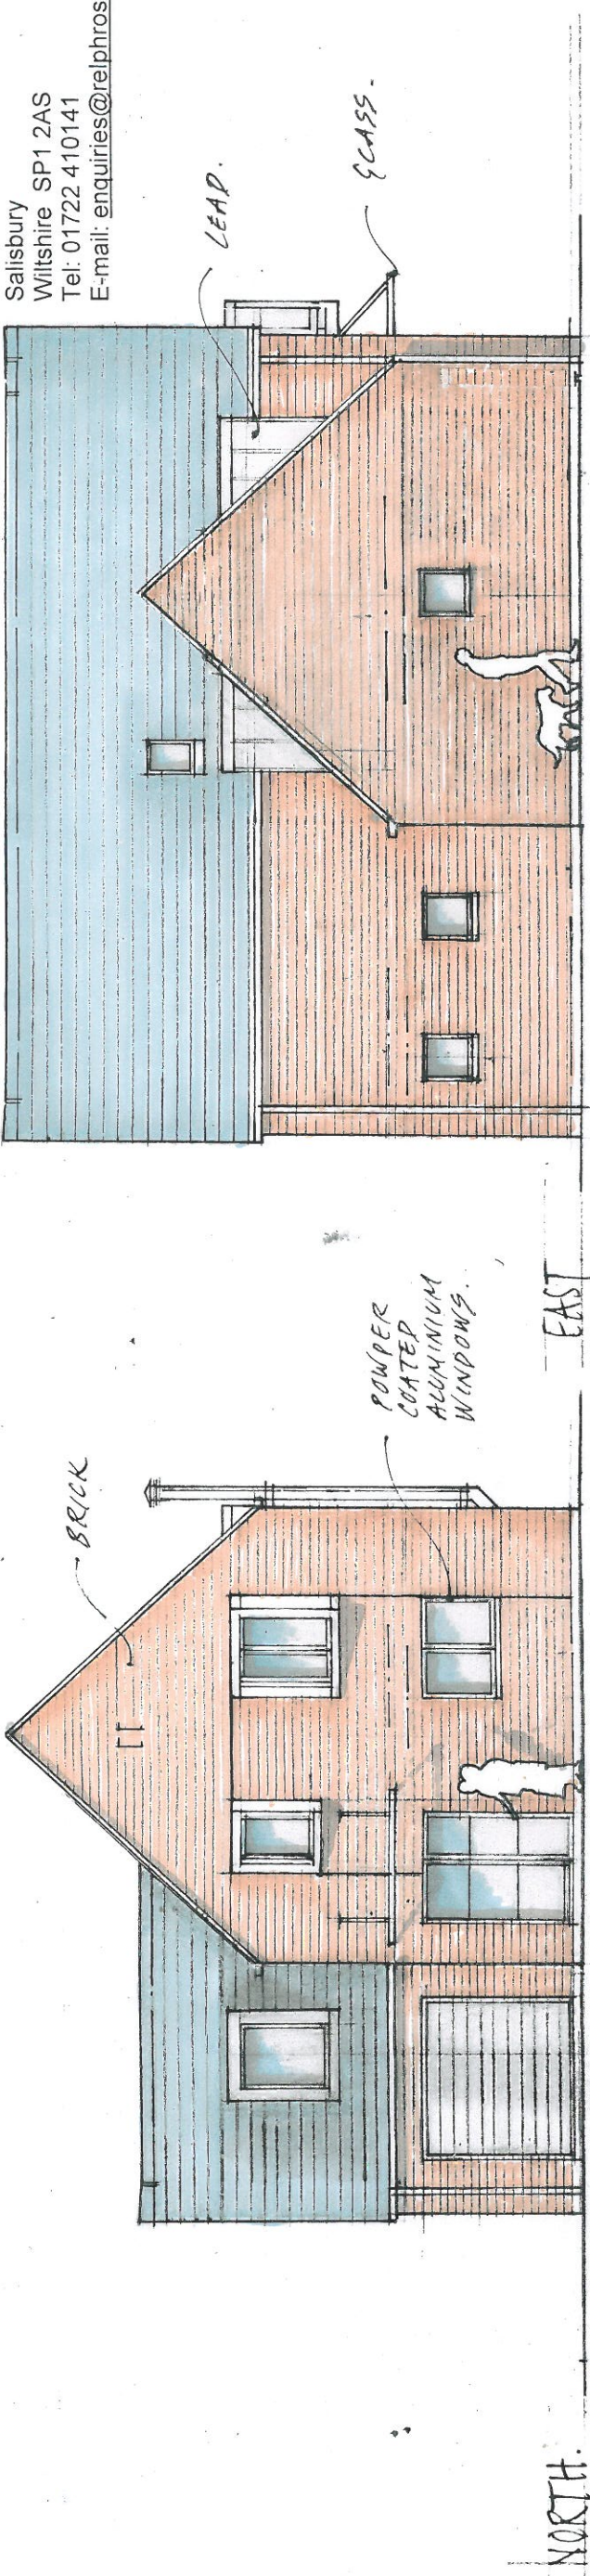

DWG. No 14/1899/205

PROPOSED 2 x DWELLINGS ON LAND BETWEEN 1-5 TOWER CLOSE, CHARLTON, ANDOVER. PLOT 2 HOUSE, ELEVATIONS. SCALE 1:100 @ A3

© R.R.P.L. JUNE '15