
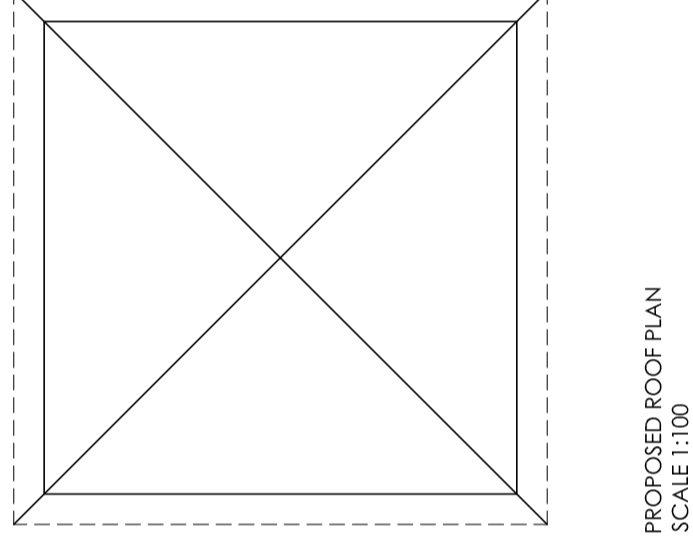
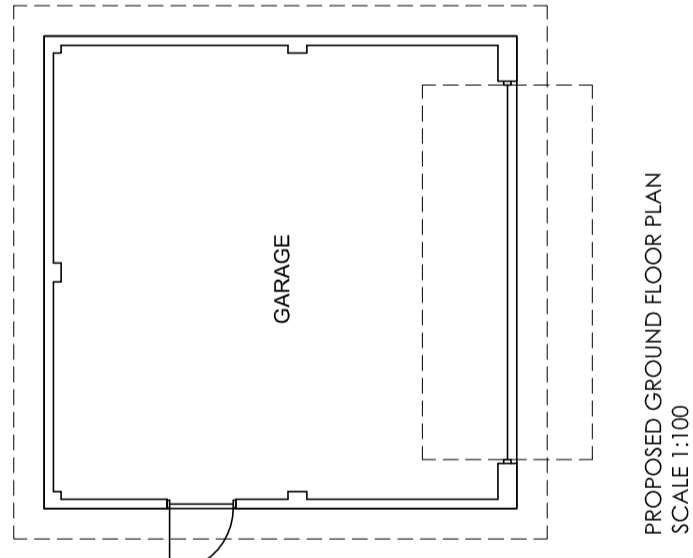
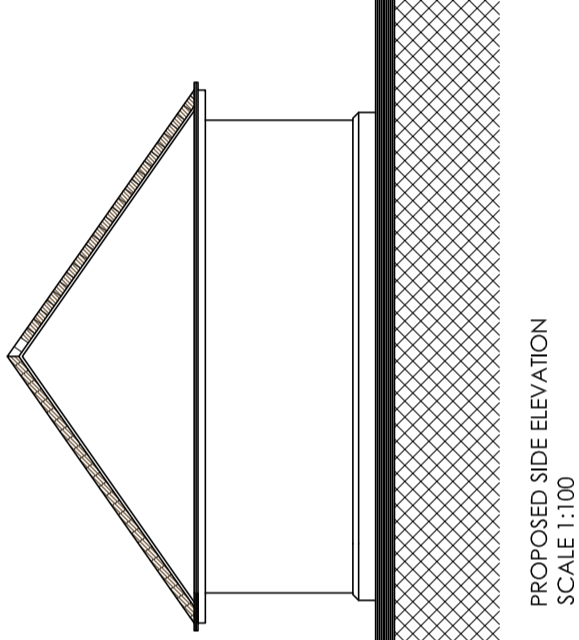
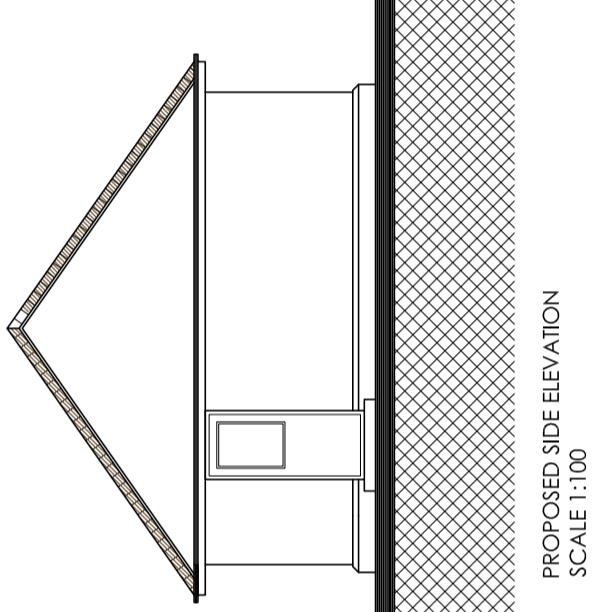
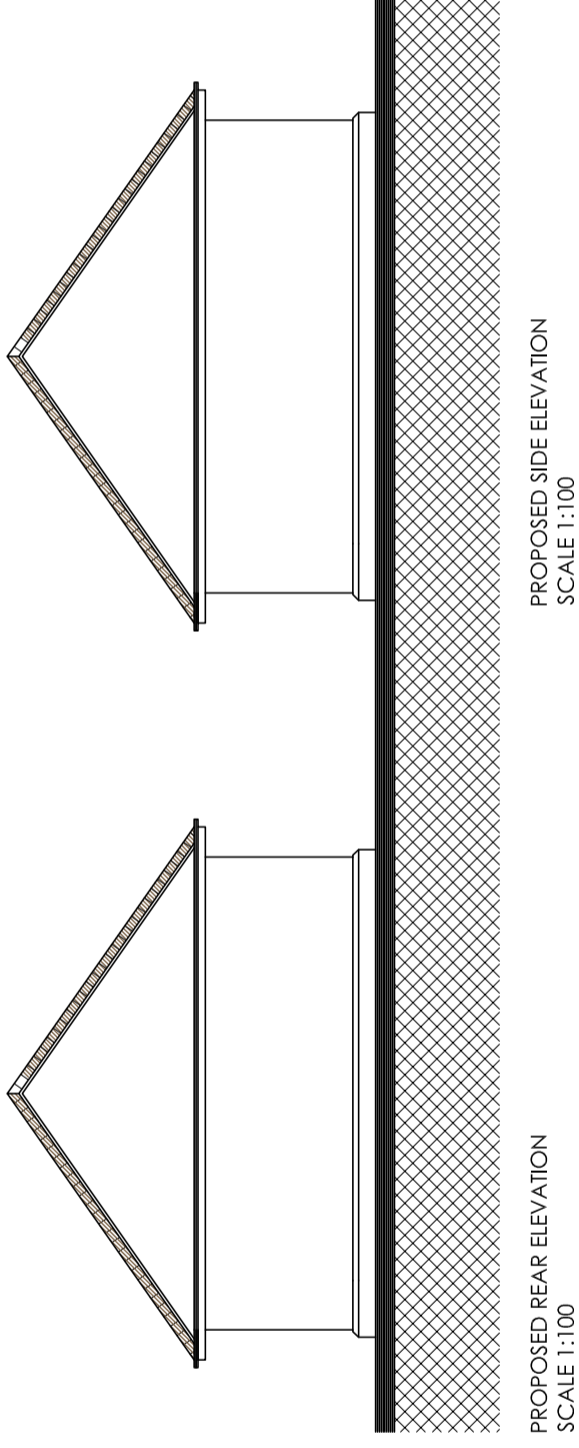


NOTES

- 1 The contents of this drawing are copyright.
- 2 Do not scale. Figure dimensions only to be used.
- 3 Contractors must verify all dimensions and report any discrepancies before putting work in hand or making any shop drawings.

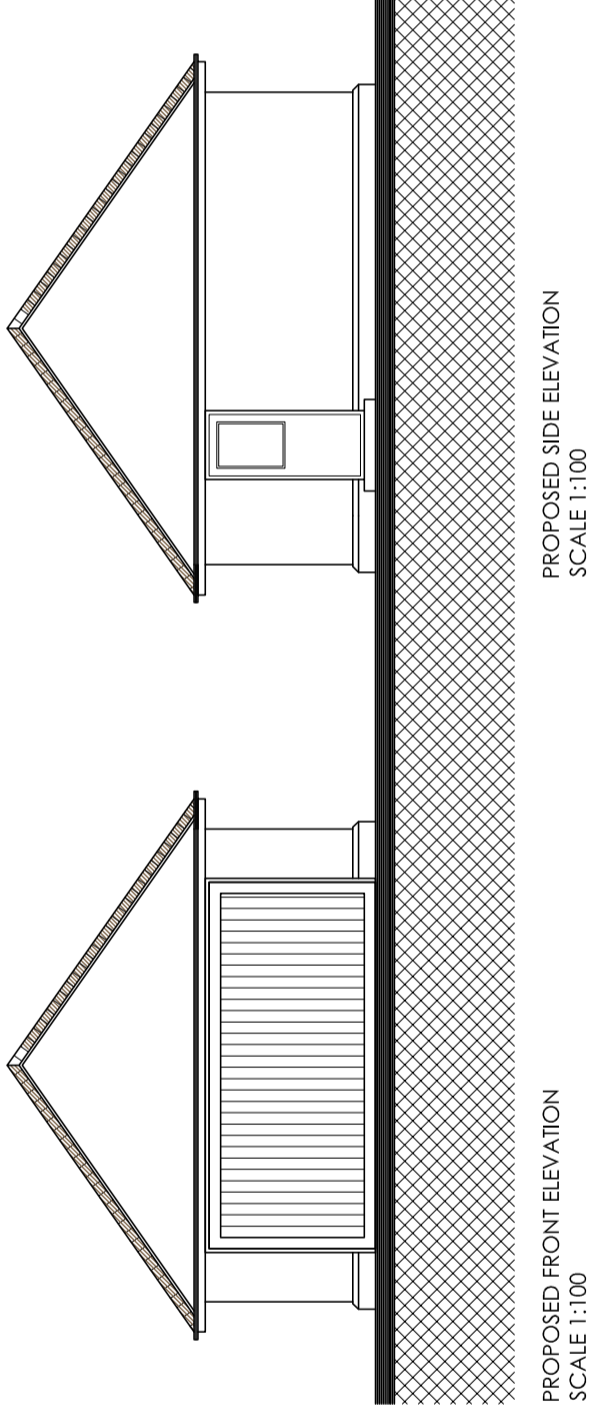

10m @ 1:100

No.	Revision.	date	by

PROPOSED DEVELOPMENT
HEATHER HILL
CHILWORTH ROAD,
CHILWORTH,
SOUTHAMPTON,
HANTS SO16 7JZ

ORCHARD HOMES

GARAGE PLANS & ELEVATIONS

scale	AS SHOWN @ A2	checked	
date	AUGUST 2015	drawn	LM

8602 / 106

Anders Roberts Cheer Ltd

Chapel Studios, 14 Purewell,
Christchurch, Dorset, BH23 1EP

Tel: +44 (0) 1202 479919
E-mail: enquiries@andersroberts.com
Web: www.andersroberts.com

