


SIDE ELEVATION TO HEYWOOD

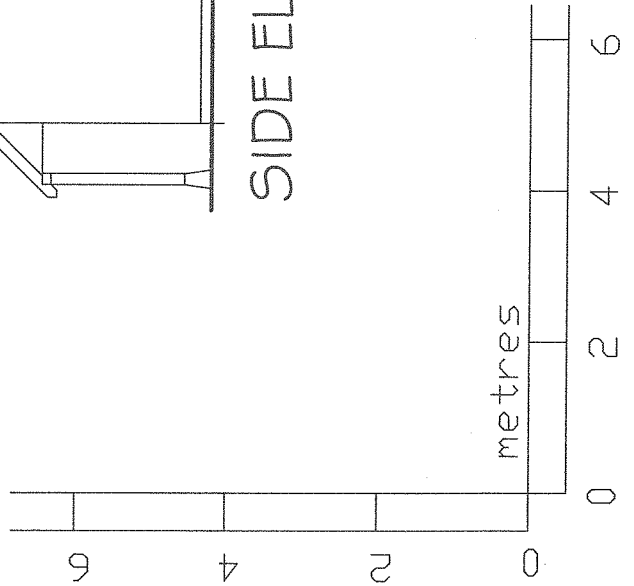

Date : FEB 15
 Scale : 1:100 @ A4
 Dwg No. : 15/08/SK/7C

Project:
 NEW DWELLING
 AT HEYWOOD
 AMPFIELD

Do not scale from drawing for other than planning
 purposes. All sizes to be confirmed on site before
 construction.
 The copyright of this drawing is
 retained by BOSINNEY ARCHITECTS LTD

Drawing title:
 ELEVATION FOUR
 PROPOSED

Revisions:

- R1--
- R2--
- R3--
- R4--
- R5--
- R6--
- R7--
- R8--
- R9--

BOSINNEY ARCHITECTS

Drawing No.

SK/7C

Denehurst
 Newbridge Road
 Cadnam
 Southampton
 SO40 2NX
 Tel: No. 023 80 812 116
 E-mail: info@bosinney.co.uk