


SIDE ELEVATION TO BRAMERTON

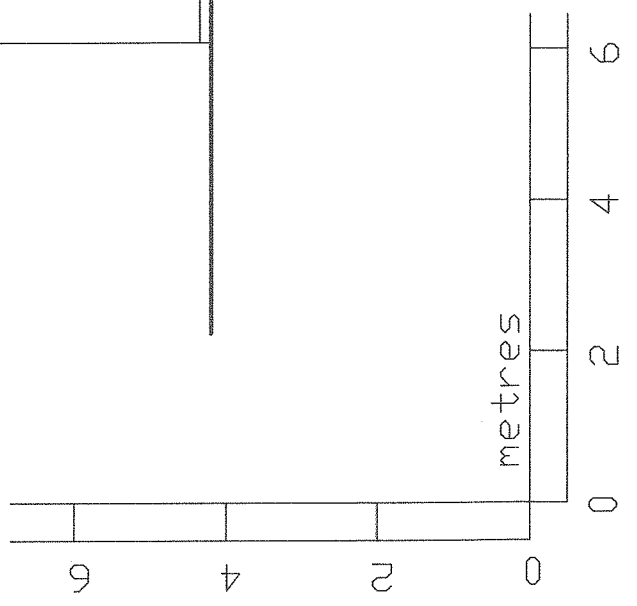

Date : FEB 15
 Scale : 1:100 @ A4
 Dwg No. : 15/08/SK/5C

Do not scale from drawing for other than planning purposes, All sizes to be confirmed on site before construction.
 The copyright of this drawing is retained by BOSINNEY ARCHITECTS LTD

Project:
 NEW DWELLING
 AT HEYWOOD
 AMPFIELD

Drawing title:
 ELEVATION TWO
 PROPOSED

Revisions:

- R1:-
- R2:-
- R3:-
- R4:-
- R5:-
- R6:-
- R7:-
- R8:-
- R9:-

BOSINNEY ARCHITECTS

Drawing No.

SK/5C

Denehurst
 Newbridge Road
 Cadnam
 Southampton
 SO40 2NX
 Tel: No. 02380 812 116
 Email: info@bosinney.co.uk