


RODABLE B.I.G

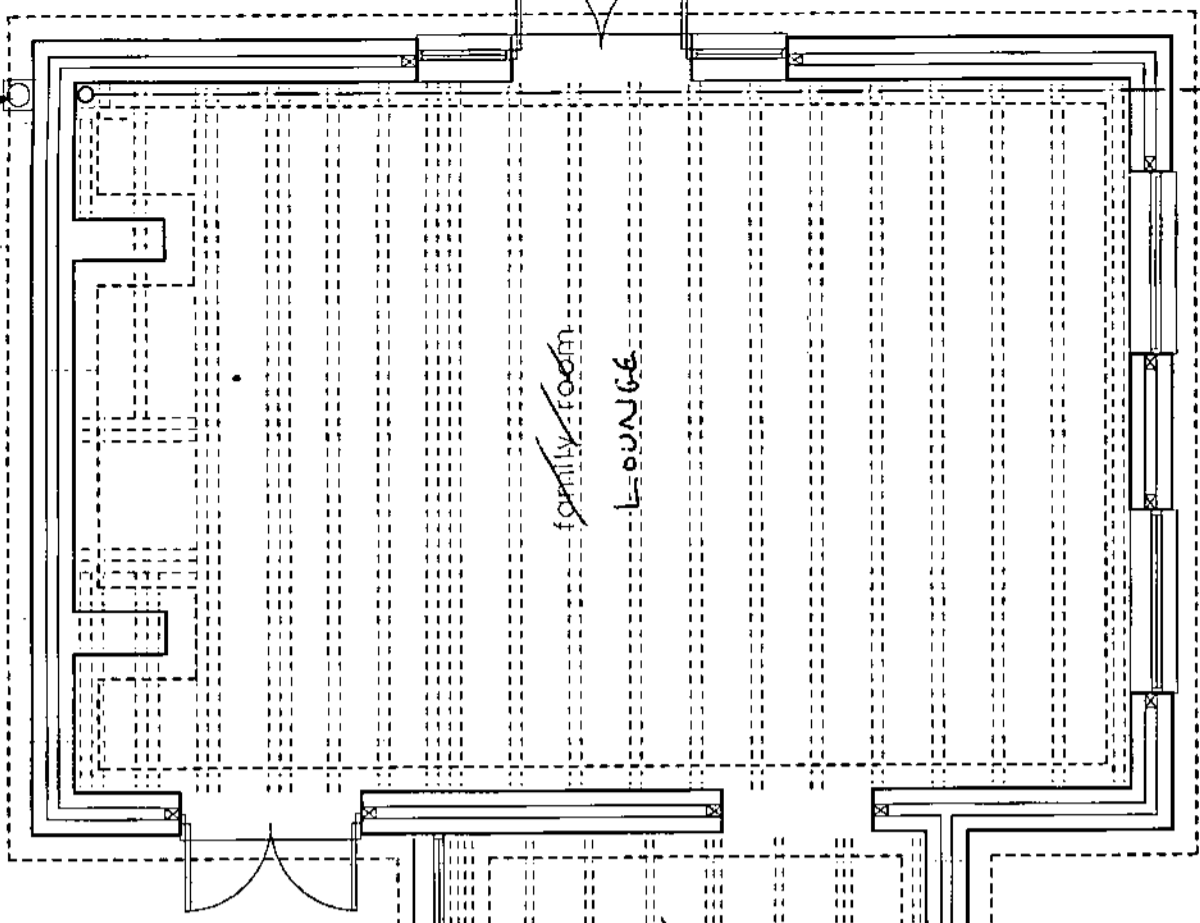


family room
LOUNGE

DATE 07/04/2016
REFERENCE: ROSE COTTAGE 2016/2

TO MAINS

ROSE COTTAGE
86 LITTLE ANN ROAD
ABBOTTS ANN
AUSDORFER
SP11 7NW

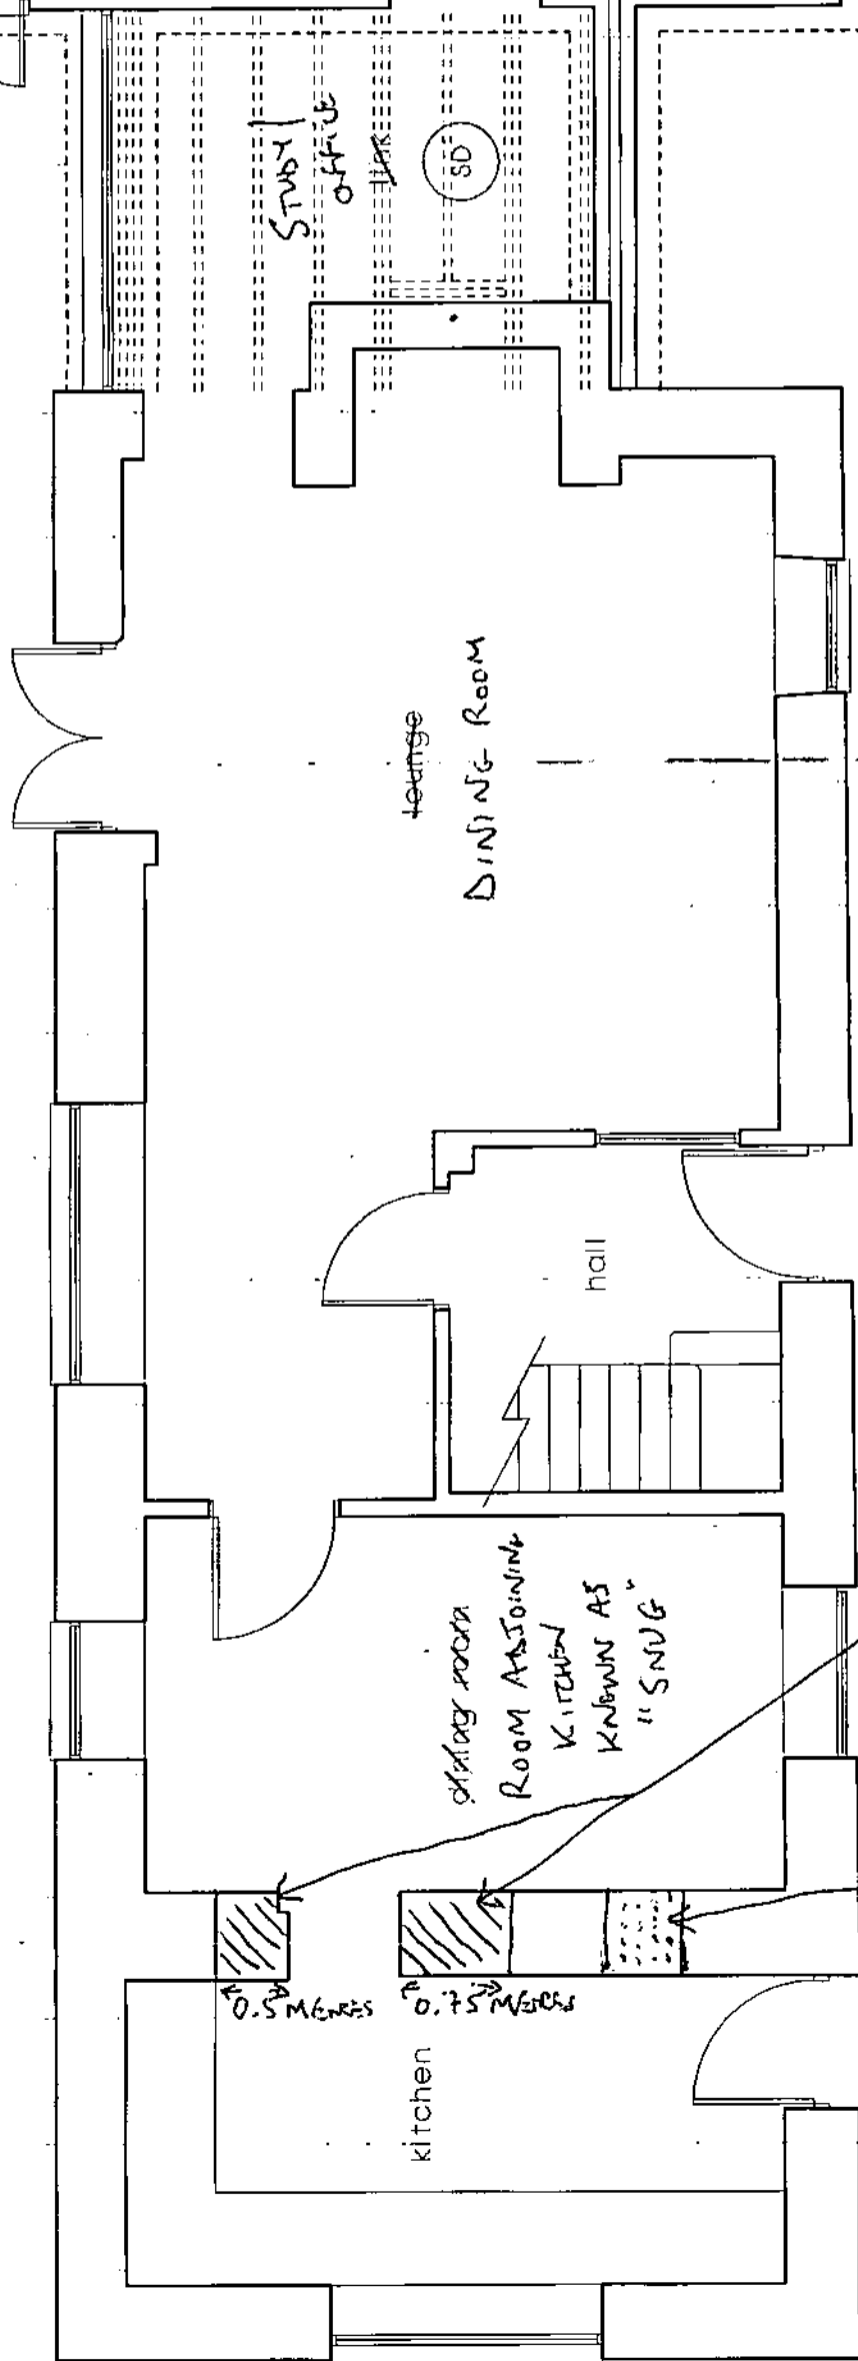

STUDY / OFFICE

SD

LOUNGE
DINING ROOM

HALL

STAY ROOM
ROOM ADJOINING
KITCHEN AS
KNOWN AS
"SNUG"

KITCHEN

NEW GAS BOILER

UTILITY

W.C.

0.5m
0.5m

□ □

INTERNAL WALLS
TO BE DEMOLISHED
(2 MATCHED AREAS)
STRUCTURAL STEEL BEAM
TO BE FITTED ABOVE

LOCATION
OF
HERITAGE
WINDOW

PROPOSED PLANS 1:50