



NOTES:

1. THE CONTRACTOR IS TO CHECK ALL DIMENSIONS AND LEVELS ON SITE PRIOR TO COMMENCING WORKS & REPORT ANY DISCREPANCIES TO THE ENGINEER

19938

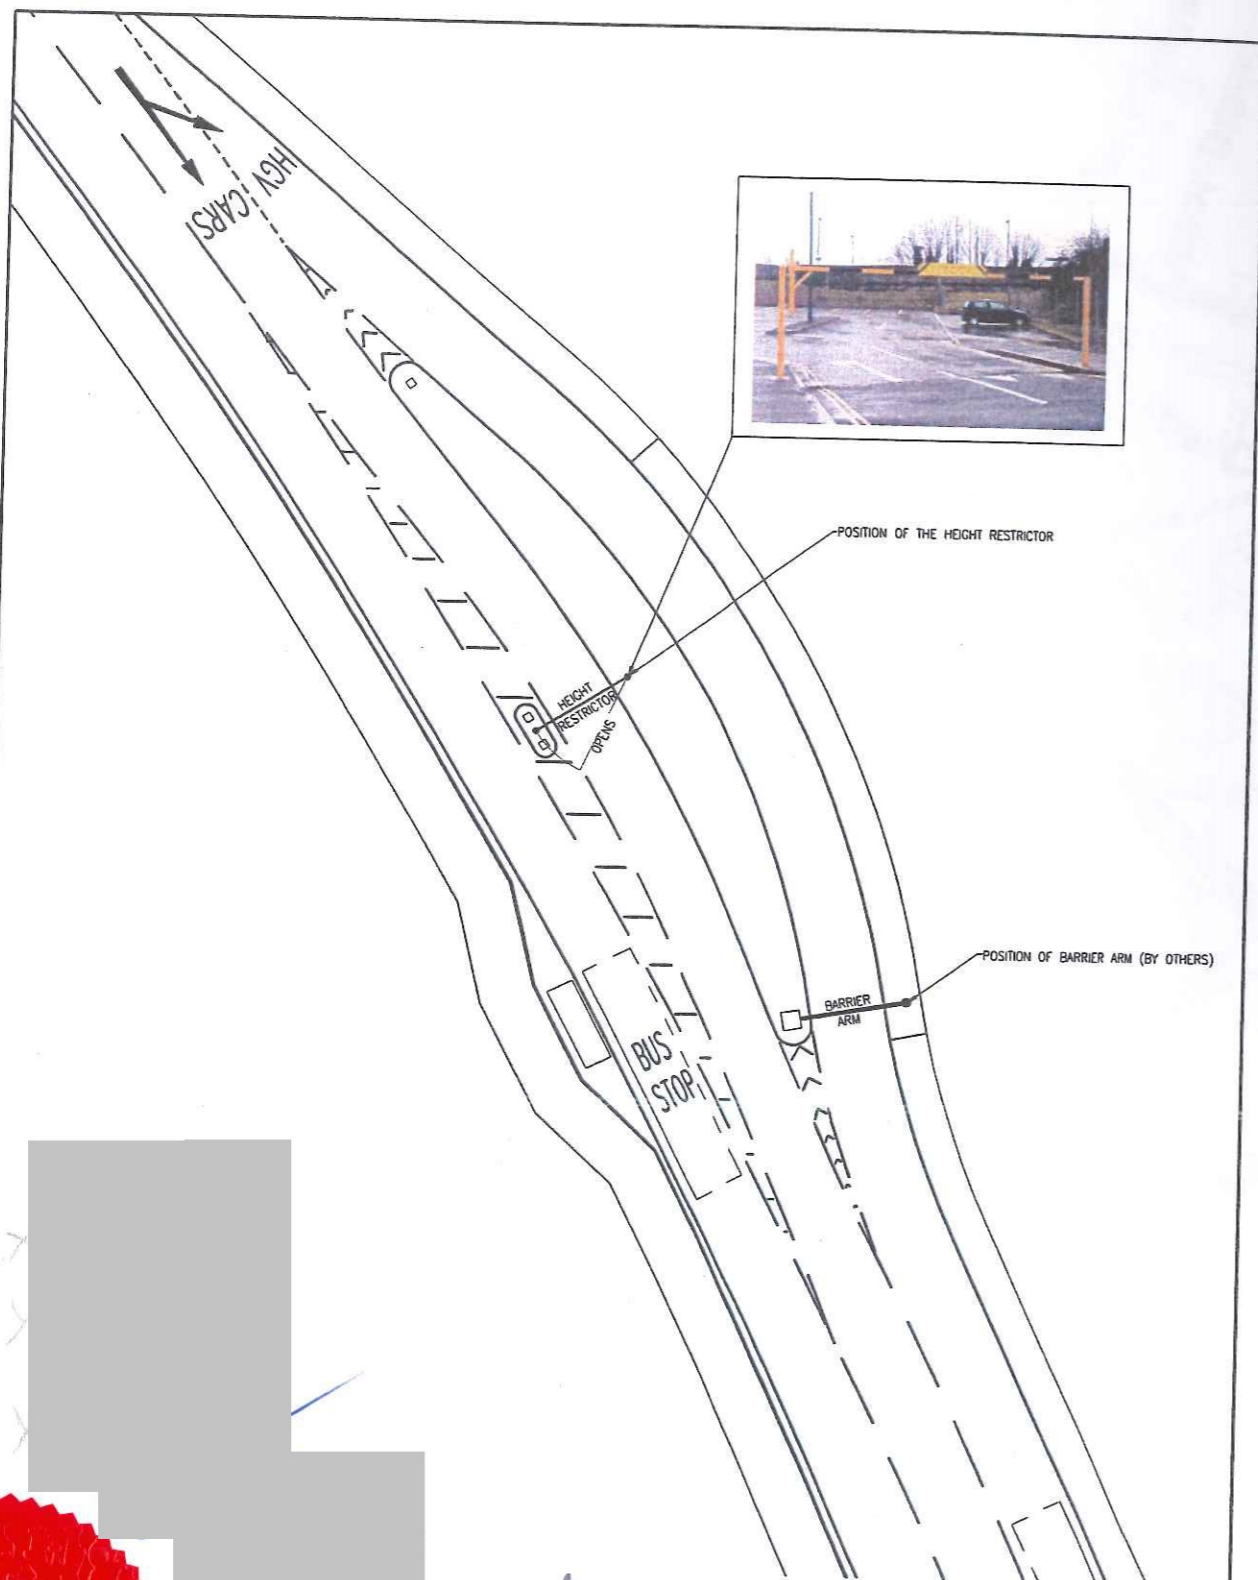

PLAN SHOWING THE LOCATION OF THE HEIGHT RESTRICTOR AND BARRIER ARM
SCALE 1:200

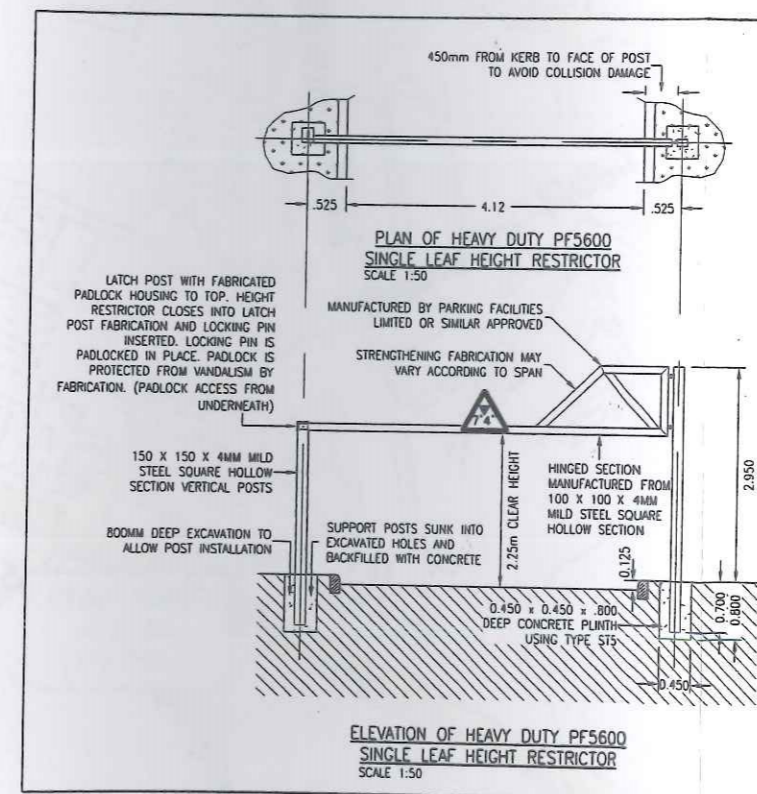

rev.	date	description	chk.

TH :: DA
consulting engineers
10 Hylton Street
Birmingham, West Midlands B18 6HN
tel 0121 515 5960 fax 0121 515 5961
e-mail mail@thda.co.uk

client:
GOODMAN

job title:
**ANDOVER BUSINESS PARK
ANDOVER**

drawing title:
**HEIGHT RESTRICTOR GATE
GENERAL ARRANGEMENT**

scale:	date:	drawn by:	checked by:
AS SHOWN	28.01.08	M.D.B	P.A.T
job number:	drawing number:	revision:	
06-0272	209	-	



36/3629