



ALL DIMENSIONS ARE TO BE CHECKED ON SITE BEFORE WORK IS COMMENCED.
 THE DESIGN AND DRAWING ARE THE COPYRIGHT OF THE CONSULTANTS AND WILL BE KEPT ON FILE FOR FUTURE REFERENCE.
 ANY DISCREPANCIES ARE TO BE REPORTED IMMEDIATELY TO THE CONSULTANTS.
 CONSULTANTS' OPINION ON THE DRAWINGS IS SUBJECT TO OBTAINING THE NECESSARY STATUTORY CONSENTS.

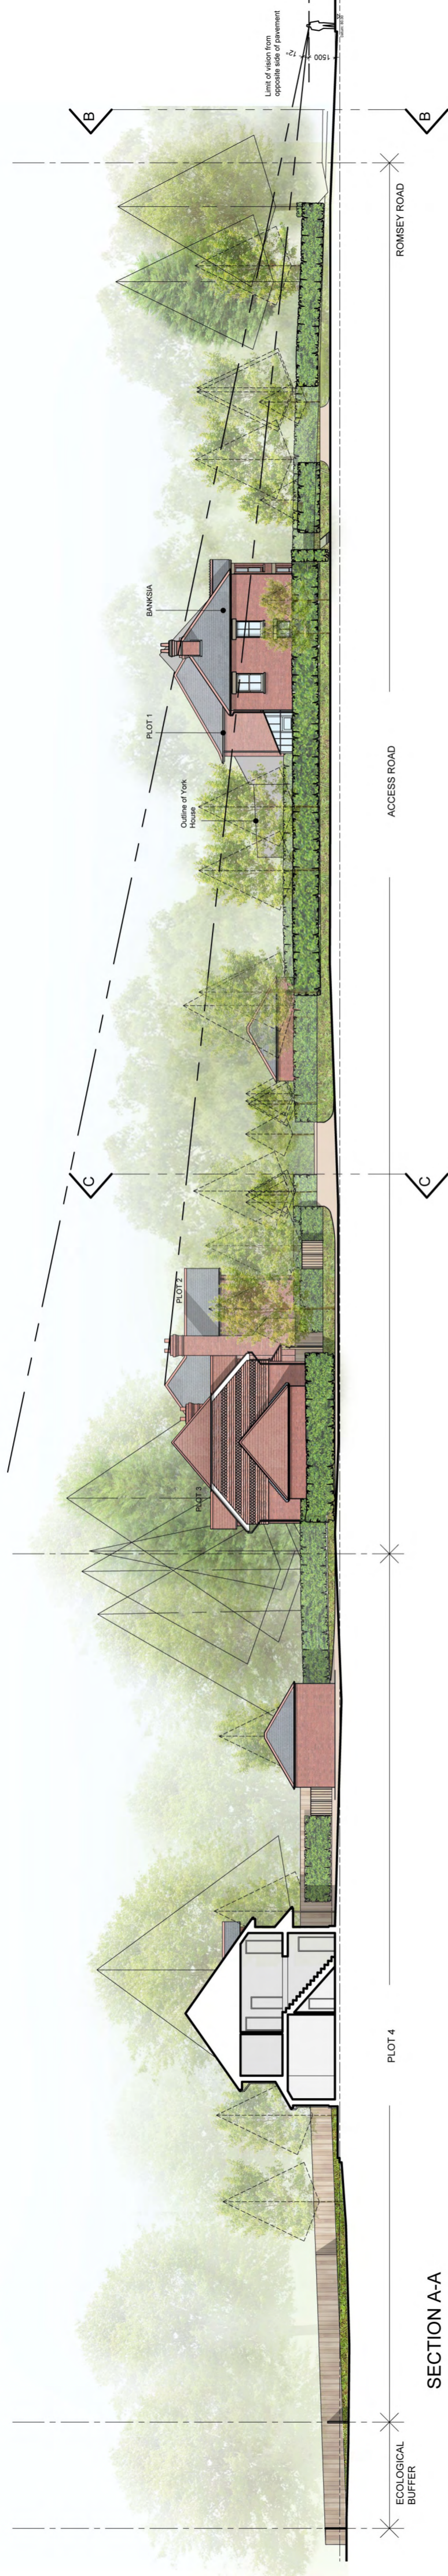


SECTION A-A

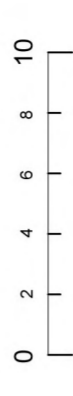

REV	NO.	DATE	DESCRIPTION
B	04.01.17		Amendments to plot 3 garage
A	14.12.16		Amendments to client's comment

REVISIONS

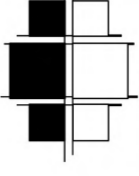

RADLEY HOUSE PARTNERSHIP
 CHARTERED ARCHITECTS
 SURVEYORS & DESIGN CONSULTANTS

RADLEY HOUSE, ST. CROSS ROAD
 WINCHESTER, HAMPSHIRE SO23 9HX
 TELEPHONE 01962 642228 FAX 01962 642401
 E-MAIL: architects@radleyhouse.co.uk

JOB TITLE
**BANKSIA, ROMSEY ROAD
 AWBRIDGE**

DRG. TITLE
**SITE SECTIONS
 AS PROPOSED**

SCALE	JOB NO.	DRG. NO.	REV.
1:250@A2	7210/2	D10	B
DATE	NOV. 16		



SECTION B-B - Romsey Road