



- MATERIALS KEY:**
1. PLAIN CLAY TILES
  2. NATURAL SLATE
  3. RED/ORANGE BRICKWORK
  4. TIMBER SASH WINDOWS
  5. TIMBER CASEMENT WINDOWS
  6. GLAZED TIMBER DOORS
  7. STONE CILLS

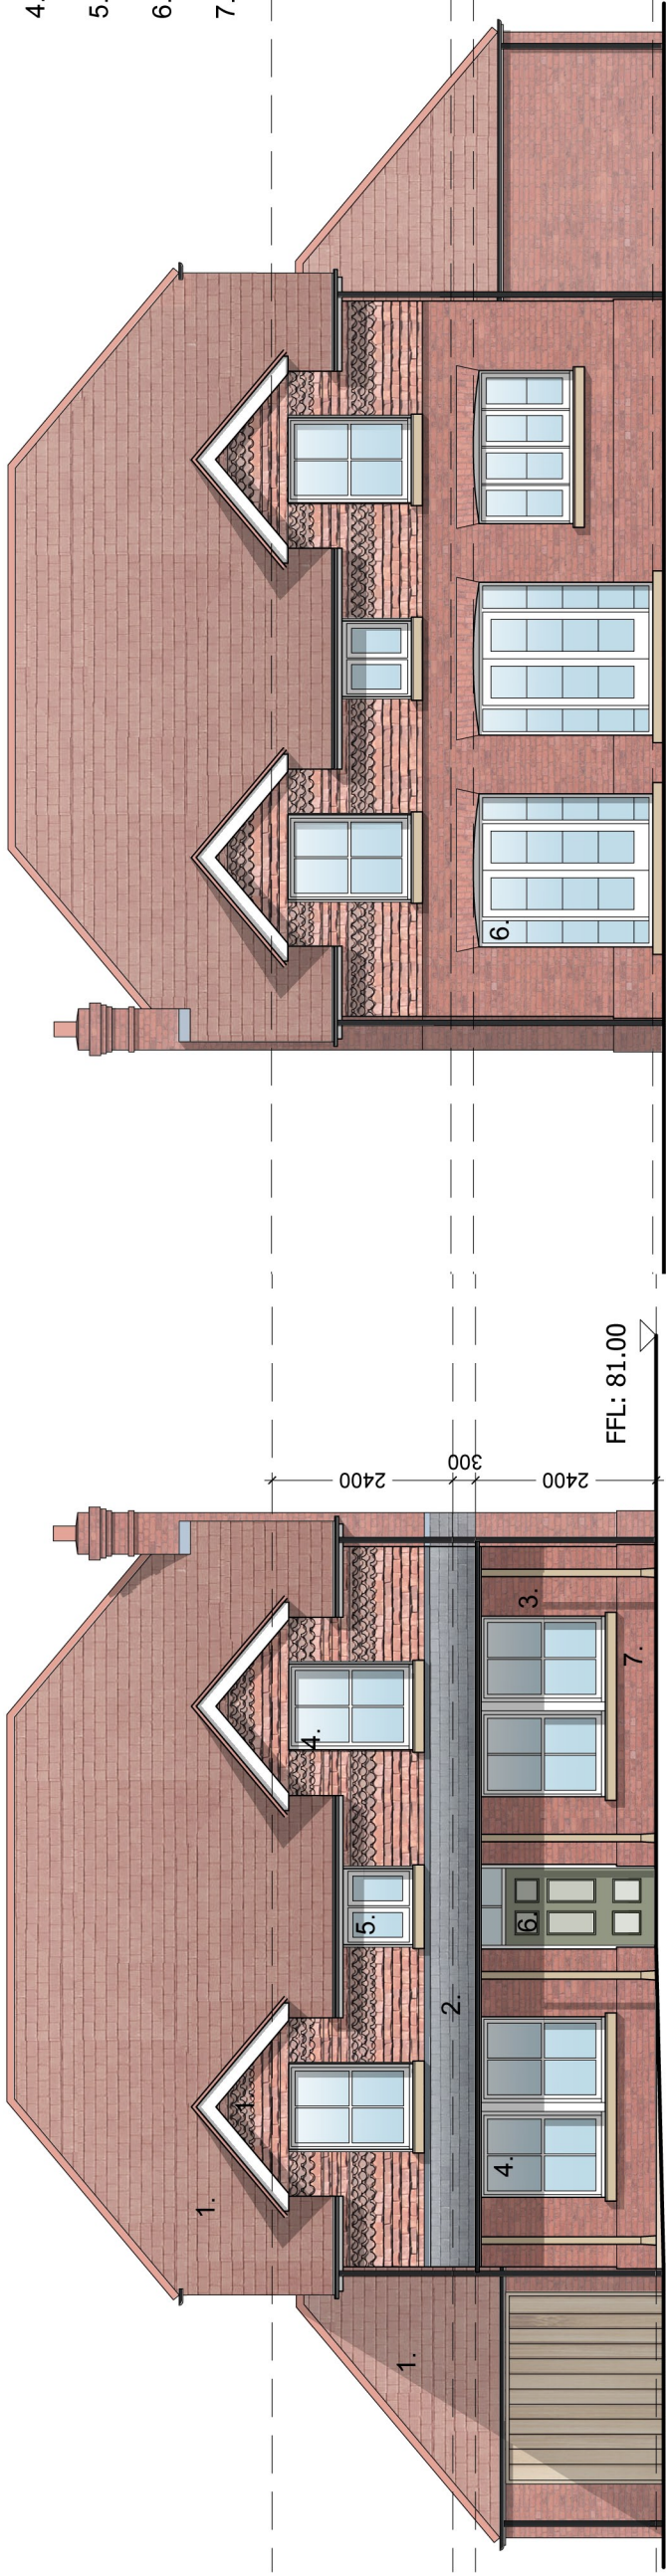


NORTH EAST ELEVATION

SOUTH WEST ELEVATION

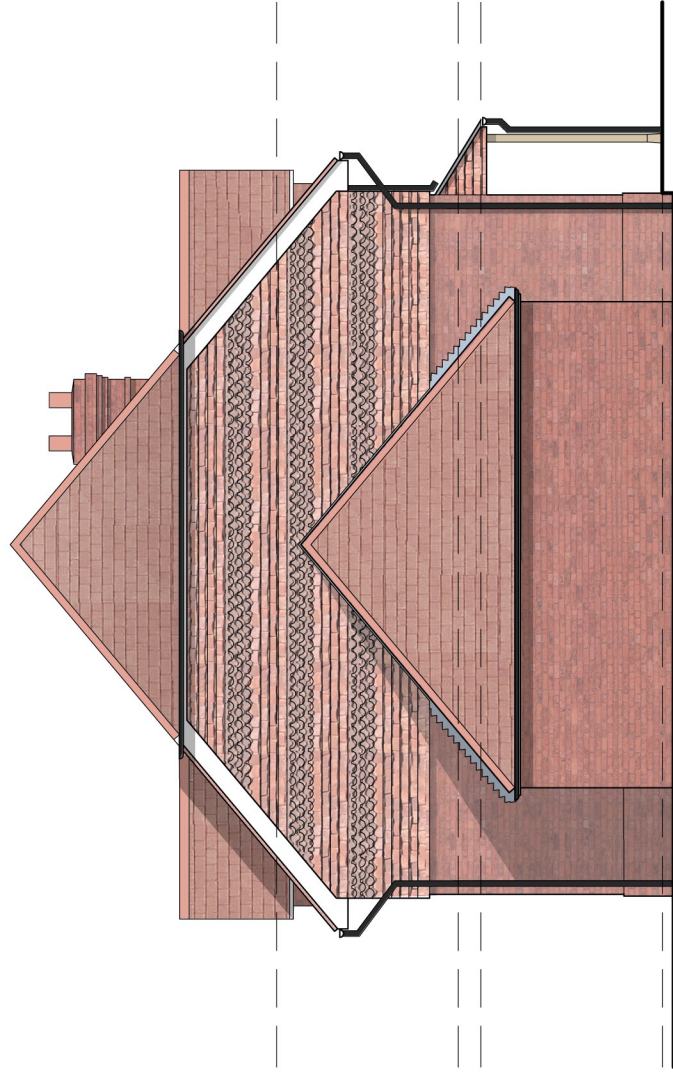


SOUTH EAST ELEVATION

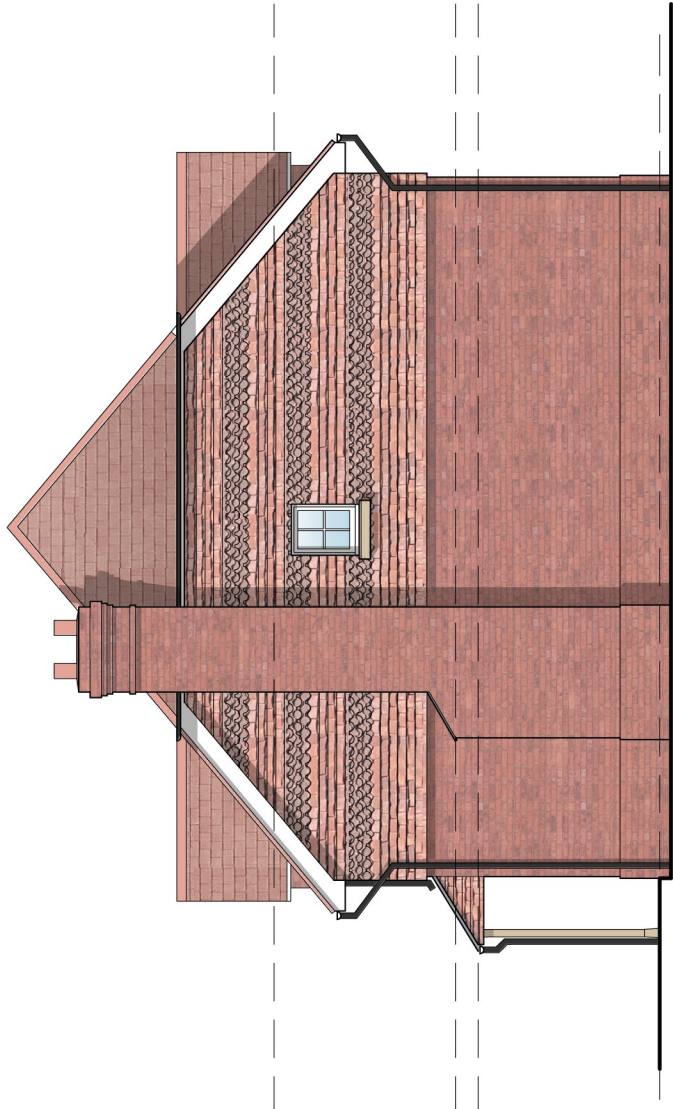

NORTH WEST ELEVATION

THE DESIGN AND DRAWING ARE THE COPYRIGHT OF THE CONSULTANTS AND MUST NOT BE USED OR REPRODUCED WITHOUT THEIR PERMISSION. ANY DISCREPANCIES ARE TO BE REPORTED IMMEDIATELY TO THE CONSULTANTS.  
ALL INFORMATION SHOWN ON THE DRAWING IS SUBJECT TO OBTAINING THE NECESSARY STATUTORY CONSENTS.

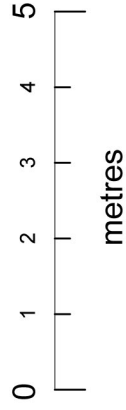

REVISIONS

NO.	DATE	DESCRIPTION
A	04.01.17	Amendments to garage

**RADLEY HOUSE PARTNERSHIP**

CHARTERED ARCHITECTS SURVEYORS & DESIGN CONSULTANTS  
ST. CROSS RD., WINCHESTER SO23 9HX  
TEL: 01962 842228 FAX: 01962 842401 email: architects@radleyhouse.co.uk

JOB BANKSIA, ROMSEY ROAD AWRBRIDGE

DRAWING PLOT 3 - PROPOSED ELEVATIONS

SCALE	DATE	DRN	CHKD
1:100 @ A3	Nov. 16		
			7210/2/D08
			A