


Previous refusal
13/00848/FULLN


'THE PAVILION'

Adjacent Langtry House, Houghton Road, Stockbridge SO20 6LE

Elevations

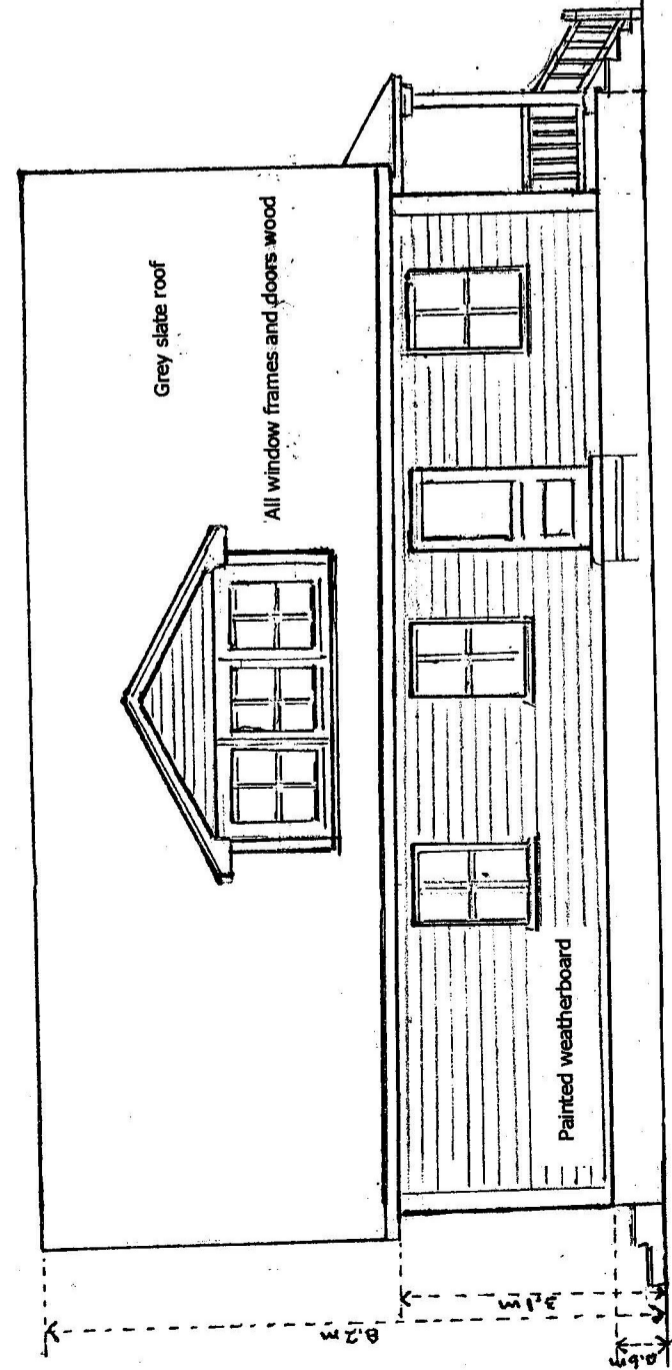


North

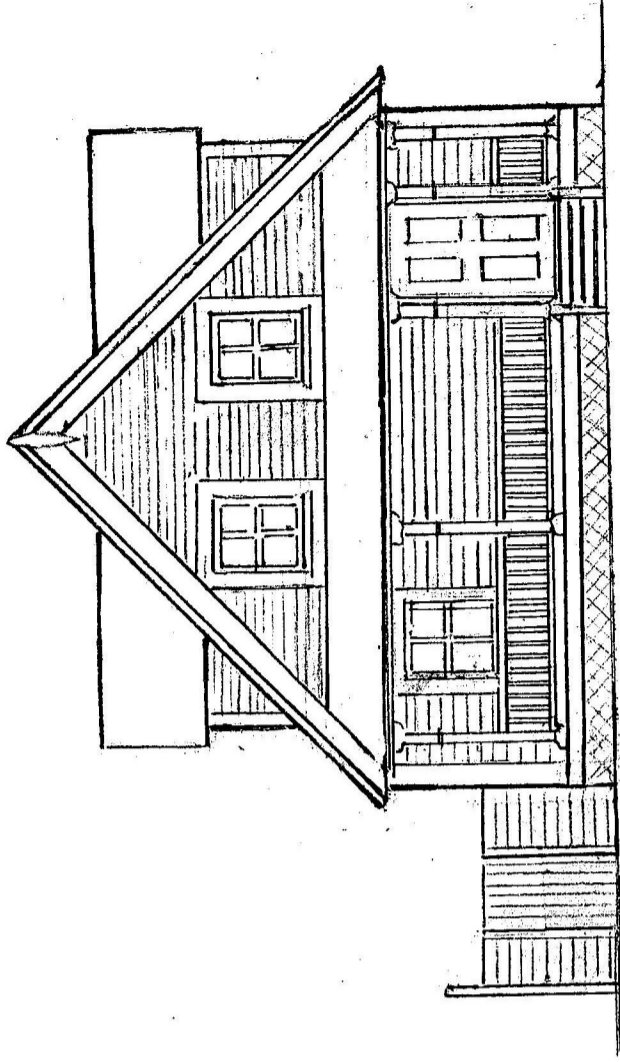


West


Ground floor raised 0.6m above ground level to satisfy flood risk assessment

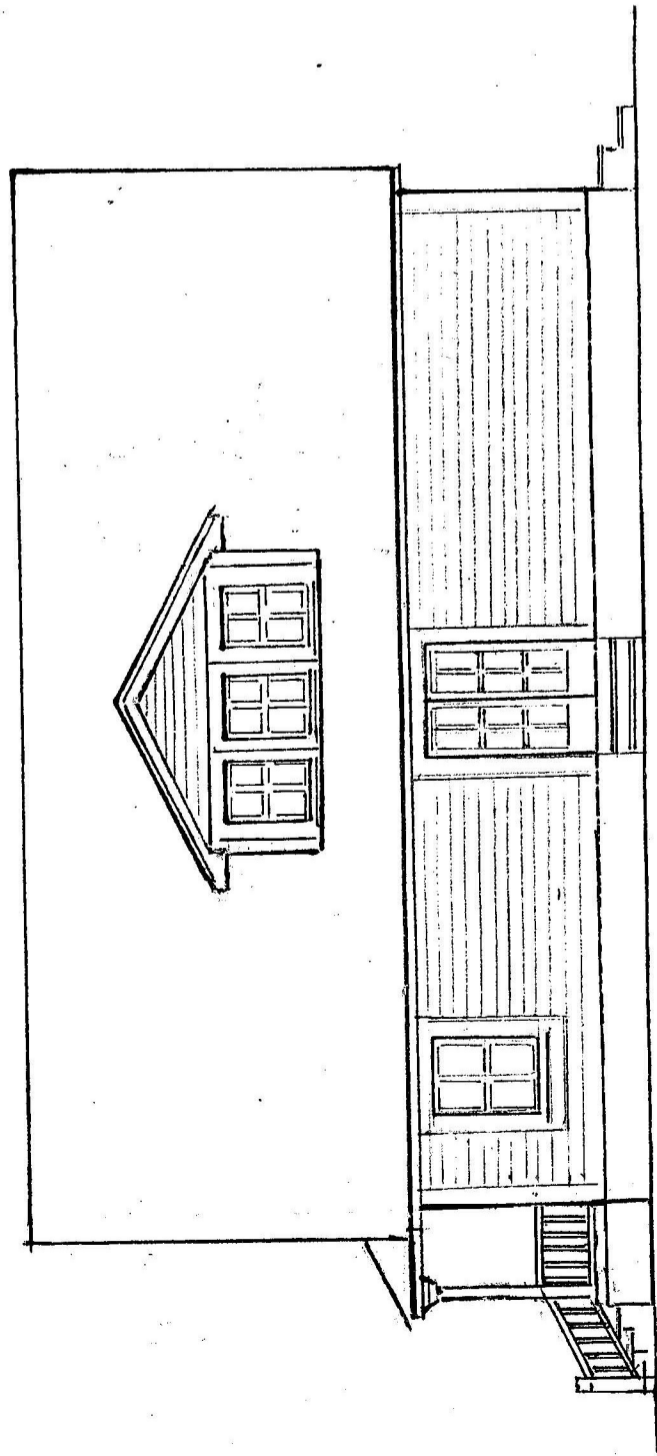

South

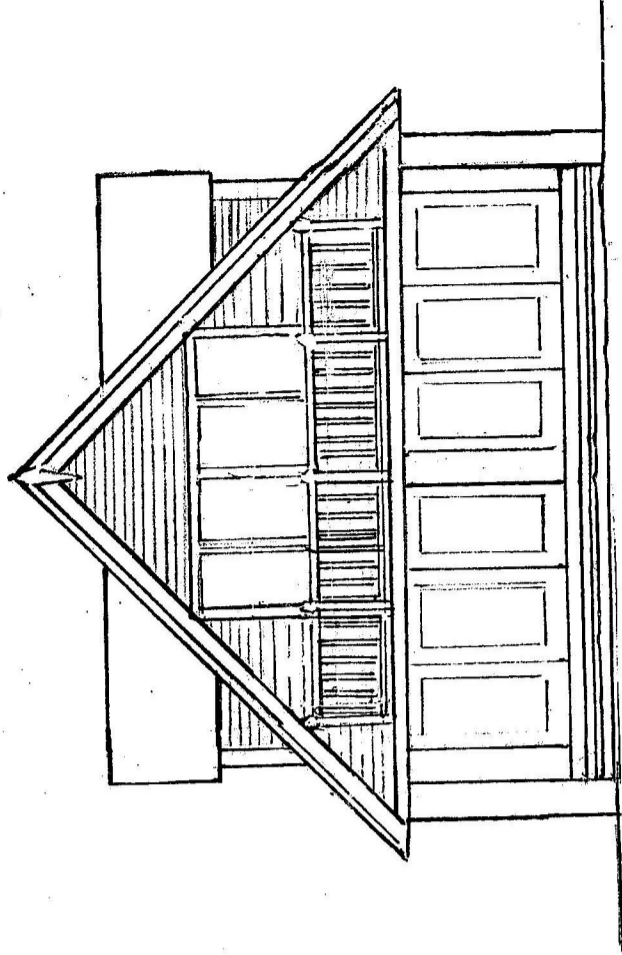

East

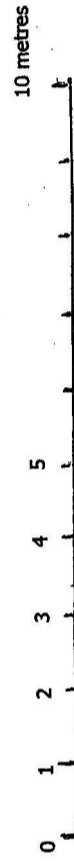

Scale 1:100 on A3