
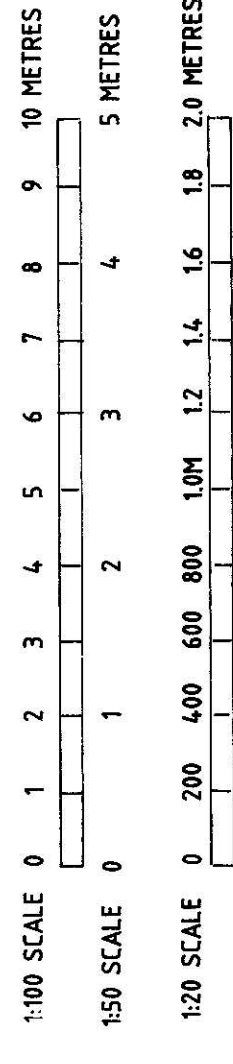



TYPICAL EXTERNAL ELEVATION OF ACOUSTIC FENCE 1 : 100

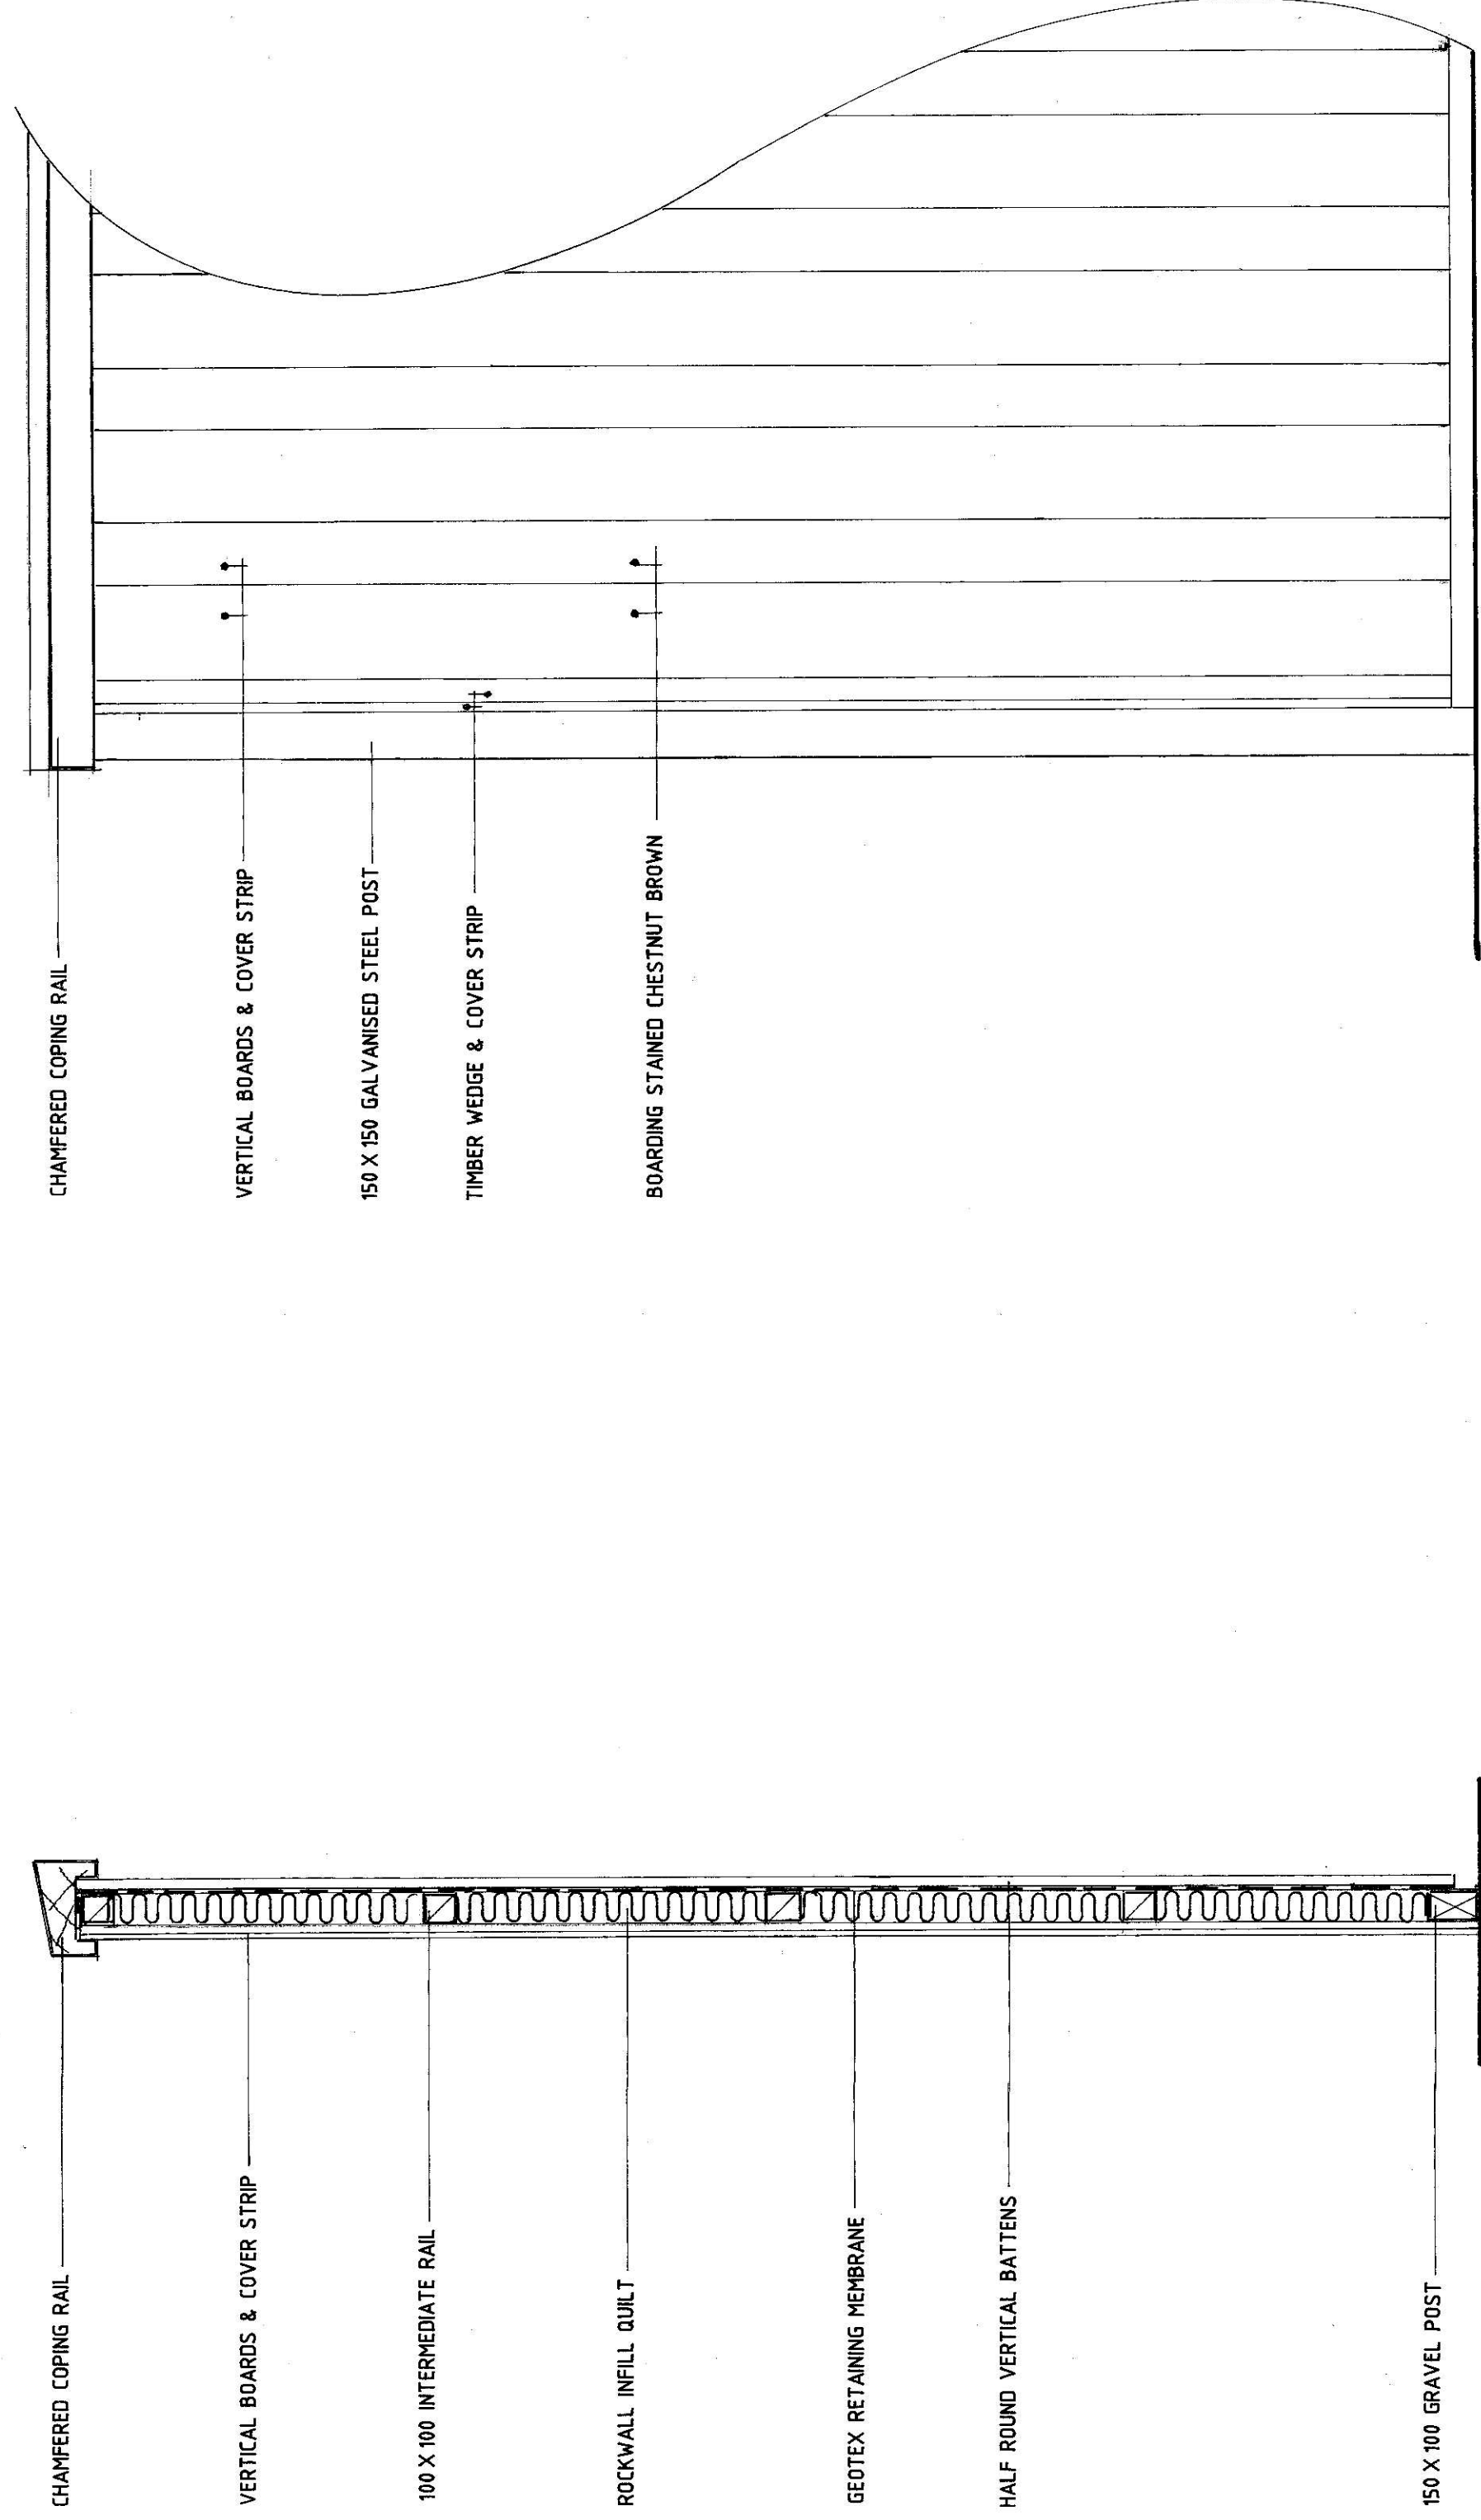

SECTION 1 : 20 SCALE

EXTERNAL ELEVATION 1 : 20 SCALE

ACOUSTIC FENCE DETAILS

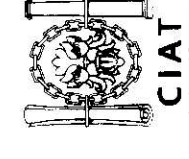

CHRISTOPHER R STONE MCIAT LTD
CHARTERED ARCHITECTURAL TECHNOLOGISTS

The Design Studio
Homeleigh • Stratford Road • Mickleton • Gloucestershire • GL15 6SR
Tel: 01 386 438478 • Fax: 01 386 4389720
Email: chris@christopherstonemciat.com

PROJECT

GENERATOR COMPOUND
DETAIL SHEET

TITLE

COMPOUND ACOUSTIC FENCE

REVISIONS

SCALE	DATE	NORTH
1:100,1:20	07/16	
JOB No.	DRG. No.	REV. No.
DS	06	

This drawing must not be scaled. All dimensions must be taken from the drawing. Any errors or discrepancies must be brought to the Designer's attention.