




ELEVATION B

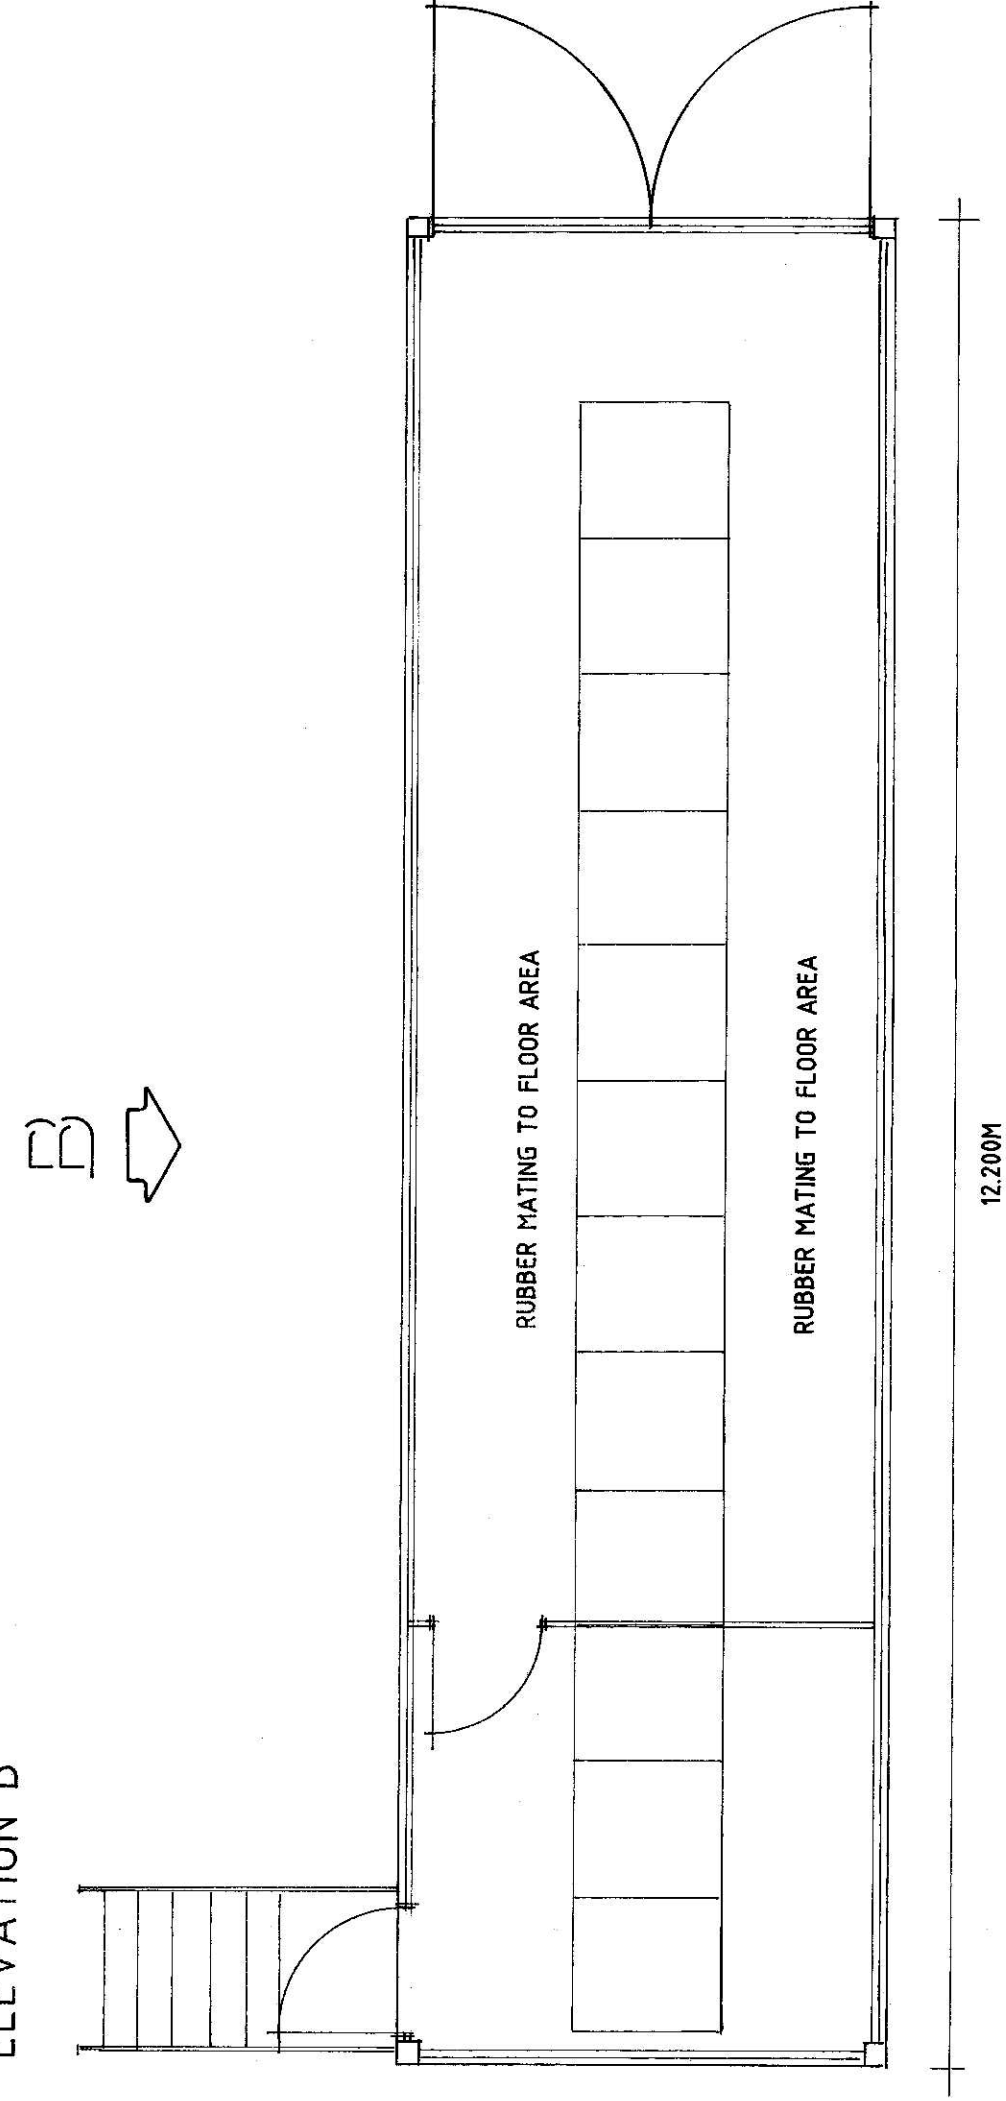


PLAN

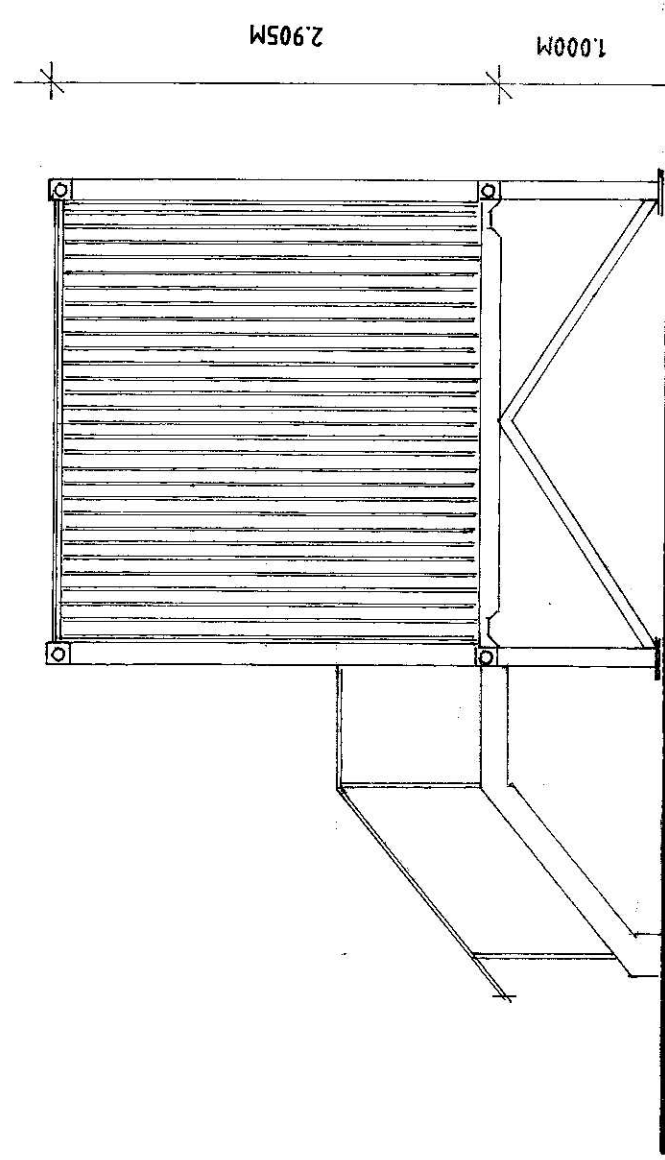

ELEVATION A

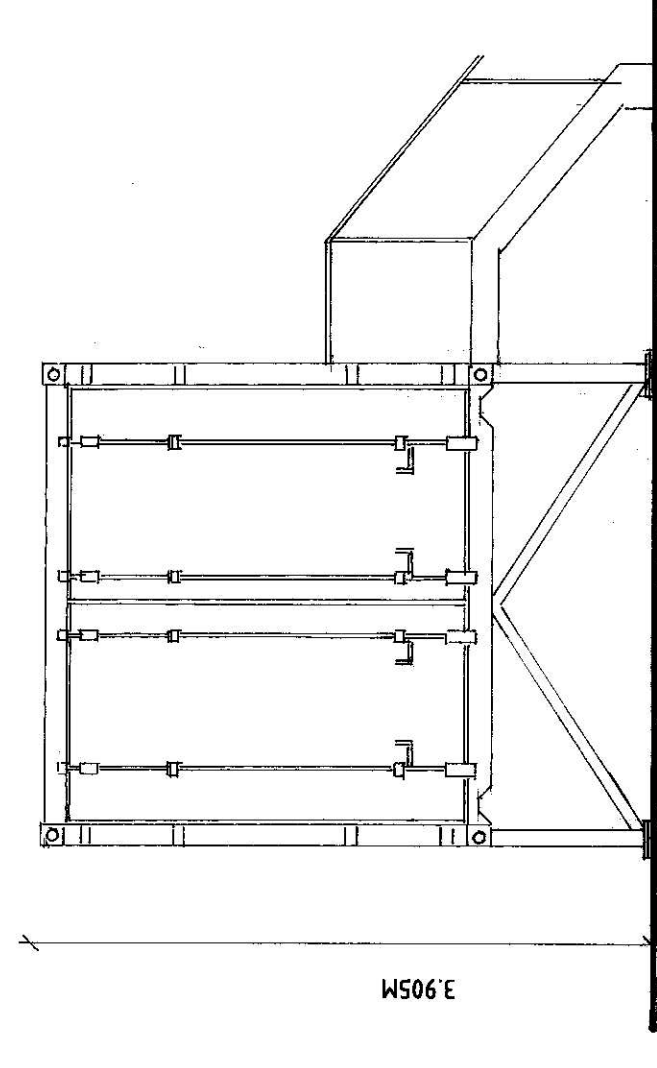


ELEVATION C

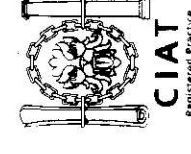

CHRISTOPHER R STONE
CHARTERED ARCHITECTURAL TECHNICIANS

The Design Studio
Homeleigh • Stratford Road • Mickleton • Gloucestershire
Tel: 01386 438478 • Fax: 01386 438970
Email: crs@christopherstone.co.uk

PROJECT
GENERATOR COMPOUND
DETAIL SHEET

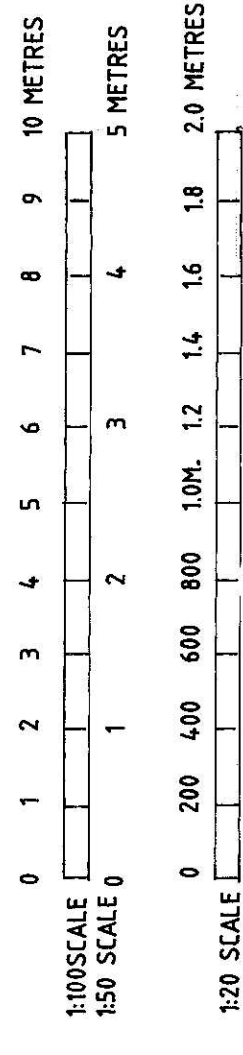

TITLE
12.2M SWITCHGEAR CONTAINER

REVISIONS

12.200 METRE SWITCHGEAR CONTAINER

SCALE	DATE	NORTH
1:50	07/16	
JOB No.	DRG No.	REV No.
DS		04

The drawing must not be scaled. All dimensions checked on site before commencing work. Shop drawing. Any errors or discrepancies must be referred to the Designer's attention.