



**Key**

- Extent of root protection area expressed as purple circle or green square
- BS5837. Cat. A trees. Tree number coloured green
- BS5837. Cat. B trees. Tree number coloured blue
- BS5837. Cat. C trees. Tree number coloured grey
- BS5837. Cat. U trees. Life expectancy less than 10 years
- Protective barrier to BS5837 fig.2
- Protective barrier to BS5837 fig.3
- Pedestrian compression layer
- Impingement offset
- Joint utilities trench
- Electric / water / Gas
- Service routes to Garage / Barn
- BS5837 shade pattern

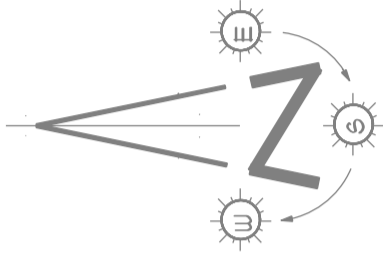

**Dinton**

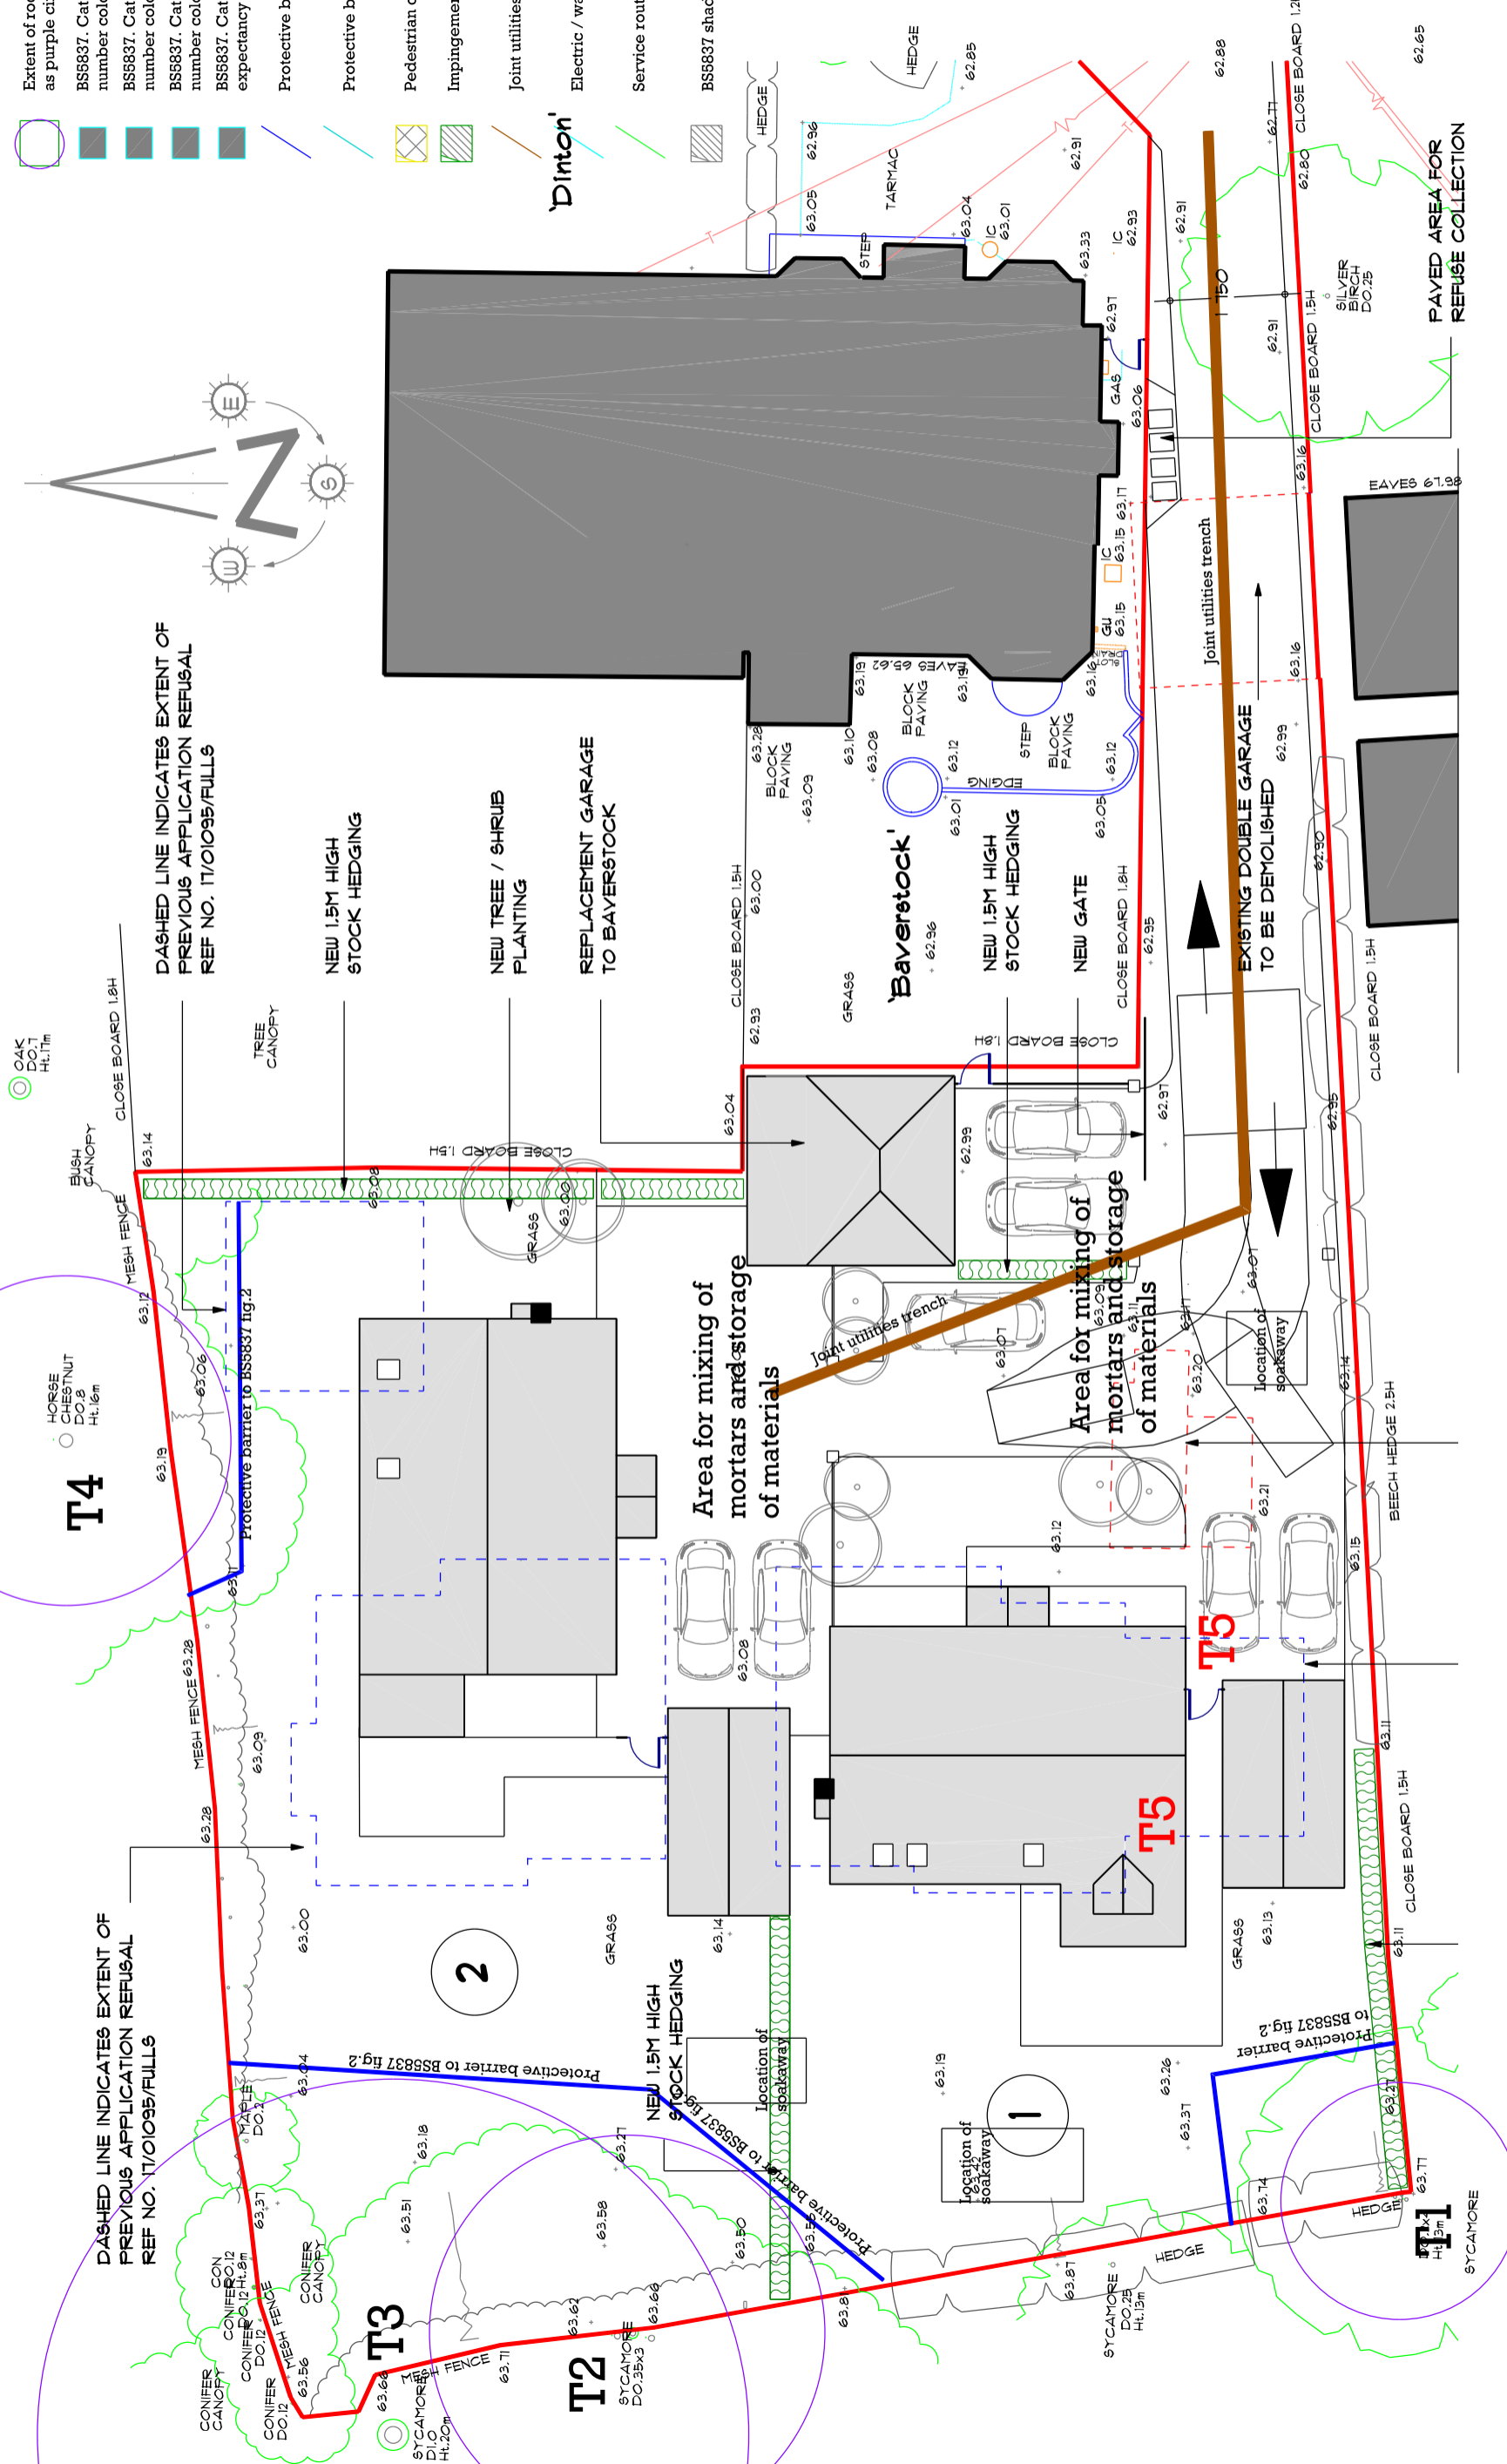

**Baverstock Rownhams**  
**Tree Protection Plan**  
**Revision A**  
**02.11.2017**  
**1:200 @ A3**  
**Scott Tree Services Ltd**