



**PROPOSED RESIDENTIAL DEVELOPMENT - 'BAYERSTOCK' ROUNHAMS LANE ROUNHAMS HANTS SO16 8AR
FOR BAYVIEW DEVELOPMENTS LTD**

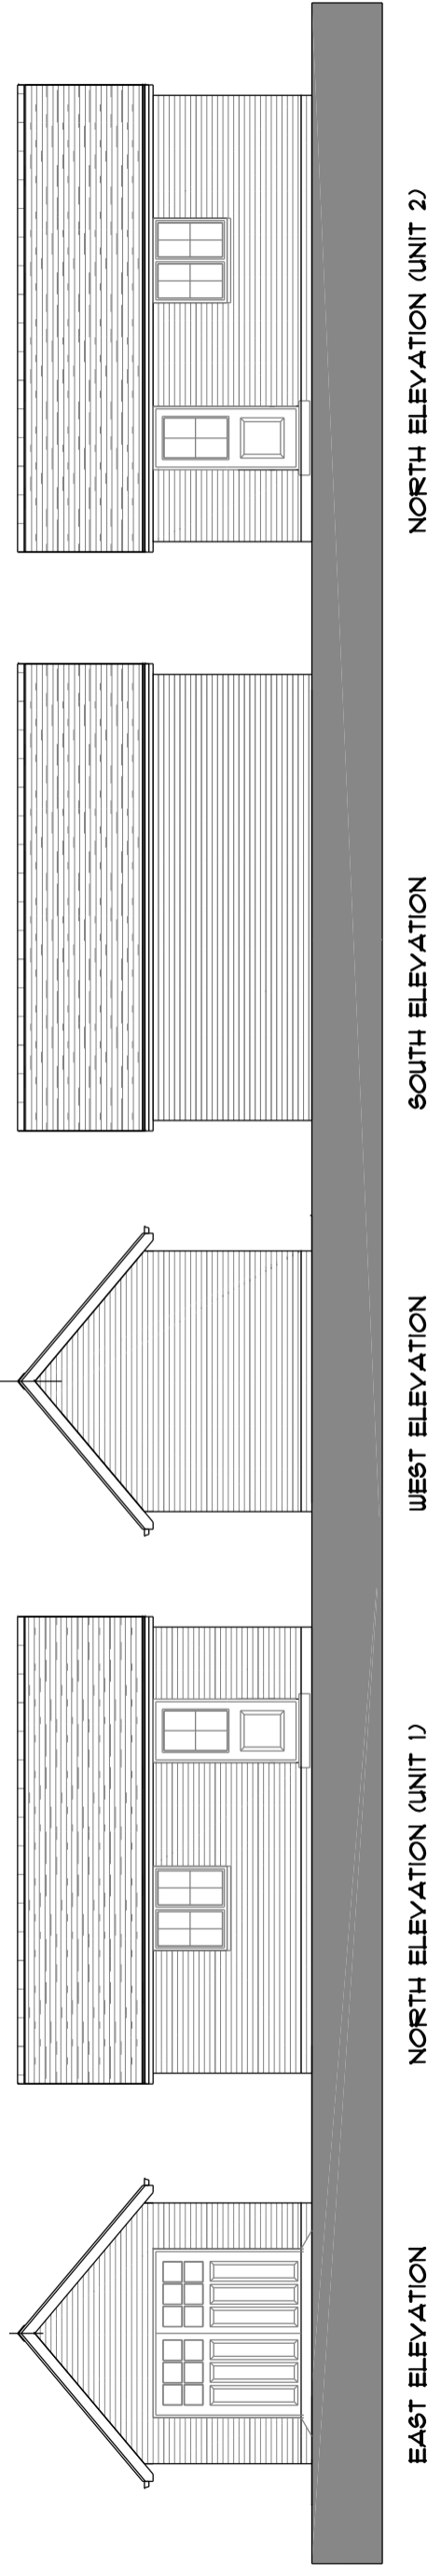

UNIT 1 AND 2 GARAGE ELEVATIONS
Scale 1:100

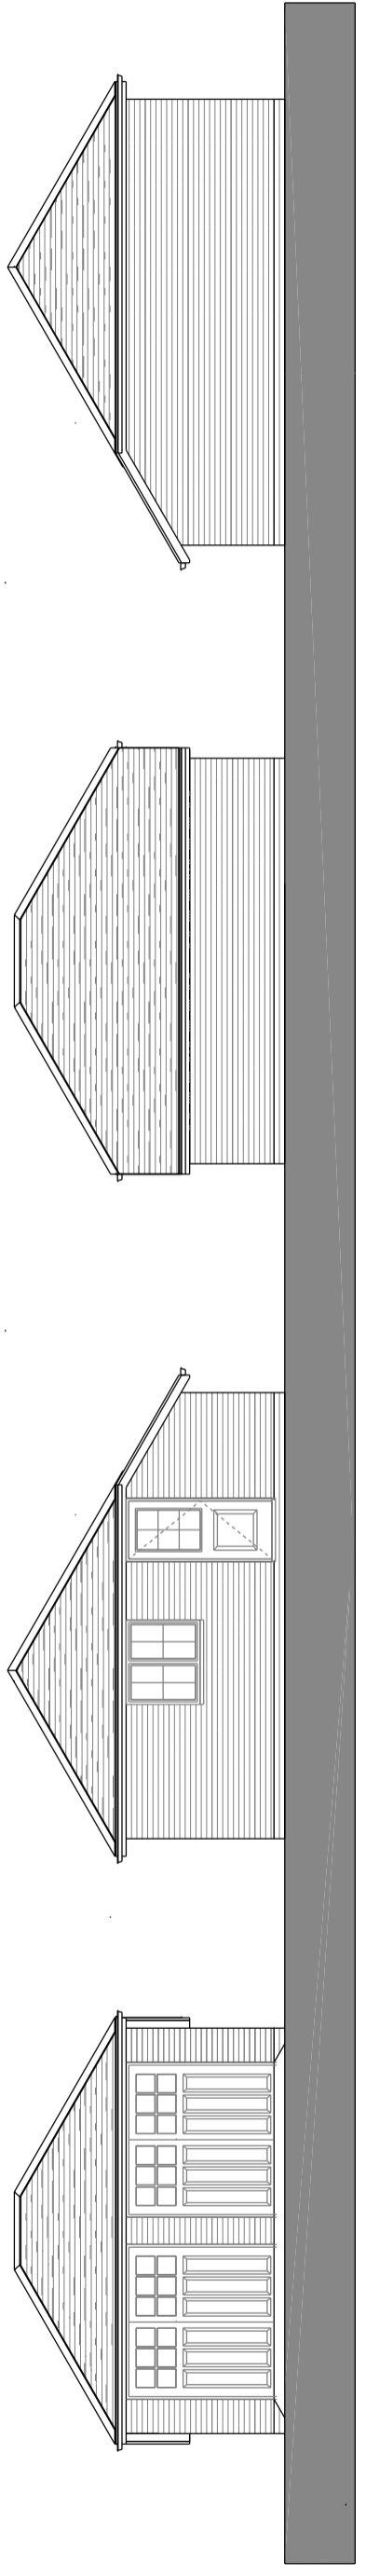

BAYERSTOCK GARAGE ELEVATIONS
Scale 1:100

PROJECT PROPOSED RESIDENTIAL DEVELOPMENT - 'BAYERSTOCK' ROUNHAMS LANE ROUNHAMS HANTS SO16 8AR FOR BAYVIEW DEVELOPMENTS LTD		REVISION A. 09/11/2017 (DIMENSIONS INCREASED TO 6.07H LENGTH INTERNALLY (HIGHWAYS COMMENTS))		ADP DRAWING NO. ADP1703JP107A
DETAIL UNIT 1, 2 AND BAYERSTOCK GARAGE ELEVATIONS	DATE OCT 2017	AUTHOR GB	CHECK	SCALE 1:100 @ A3
50 mm TRUE SCALE AT 10 mm INTERVALS				Austin Design Partnership Ltd Architecture . Surveying . Project Management Fenwick 2 Pikes Hill Lyndhurst Hampshire SO43 7NG T: 02380 282862 E: info@austindp.co.uk W: www.austindp.co.uk

UNIT 1, 2 AND BAYERSTOCK GARAGE ELEVATIONS
Scale 1:100 @ A3