
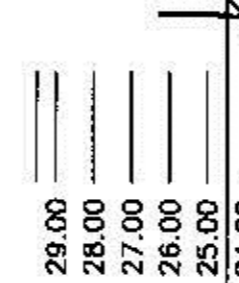
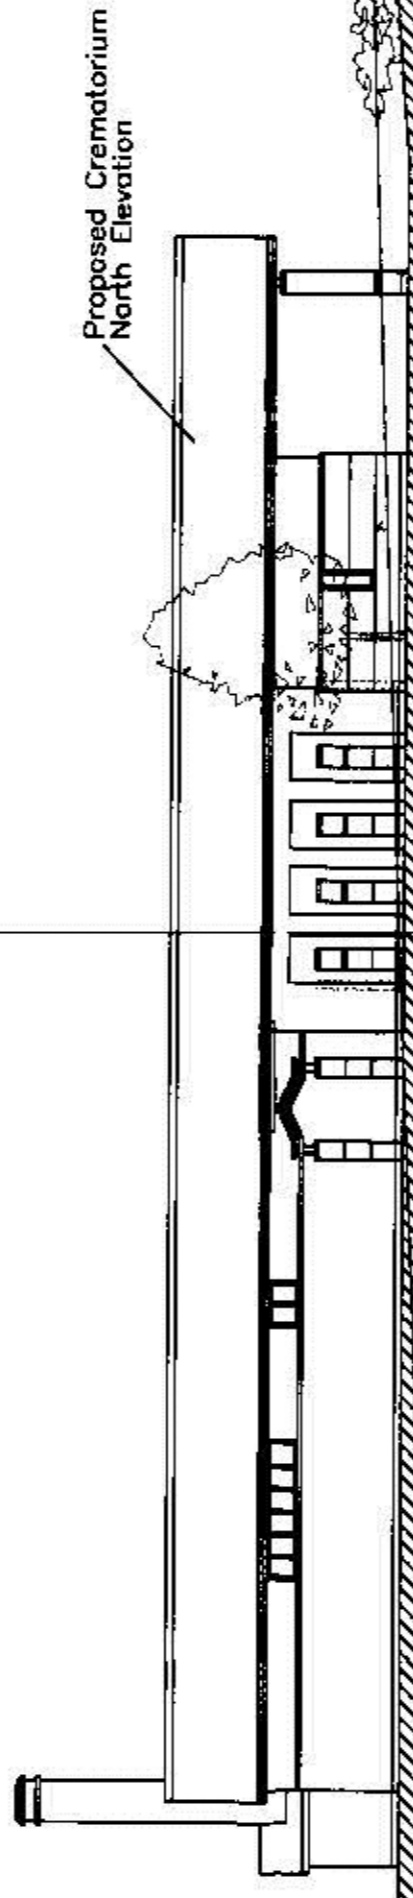



29.00
28.00
27.00
26.00
25.00

Site Section A-A 1:200 West to East

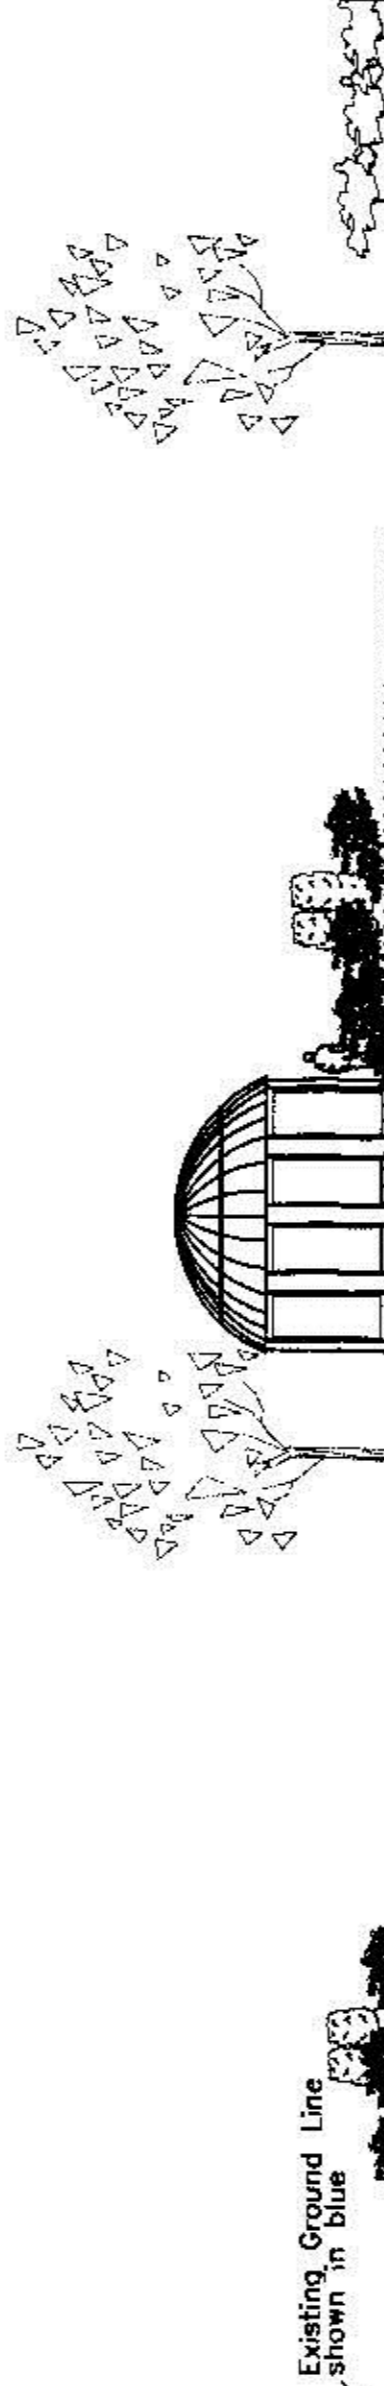

29.00
28.00
27.00
26.00
25.00

Site Section B-B 1:200 North to South

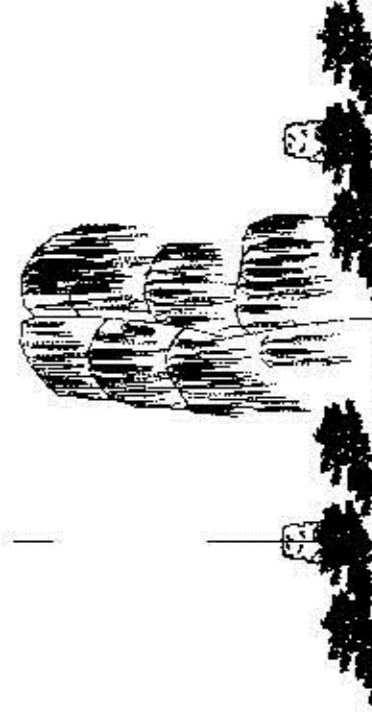

29.00
28.00
27.00
26.00
25.00

Continuation of Site Section B-B 1:200 North to South