



**PREVIOUS RESERVED MATTERS APPROVAL
TVN.03232/4**


TEST VALLEY BOROUGH COUNCIL PLANNING SERVICE	
Application No.	TVN03232/4
Rec'd	09 OCT 2003
Decision	

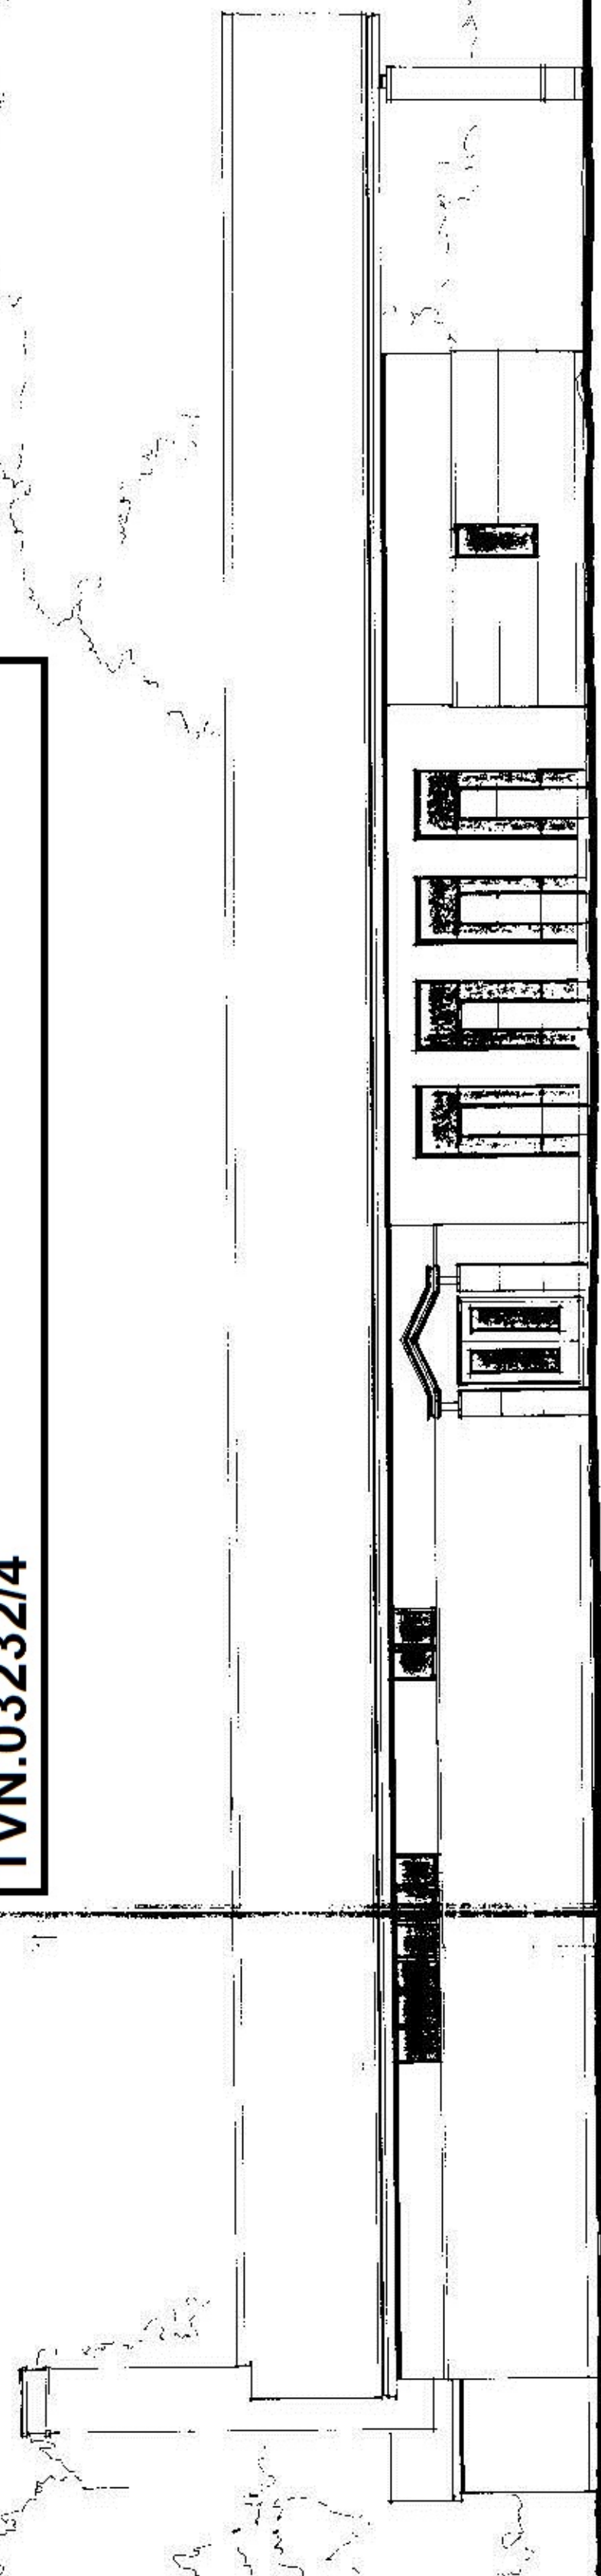


NORTH ELEVATION

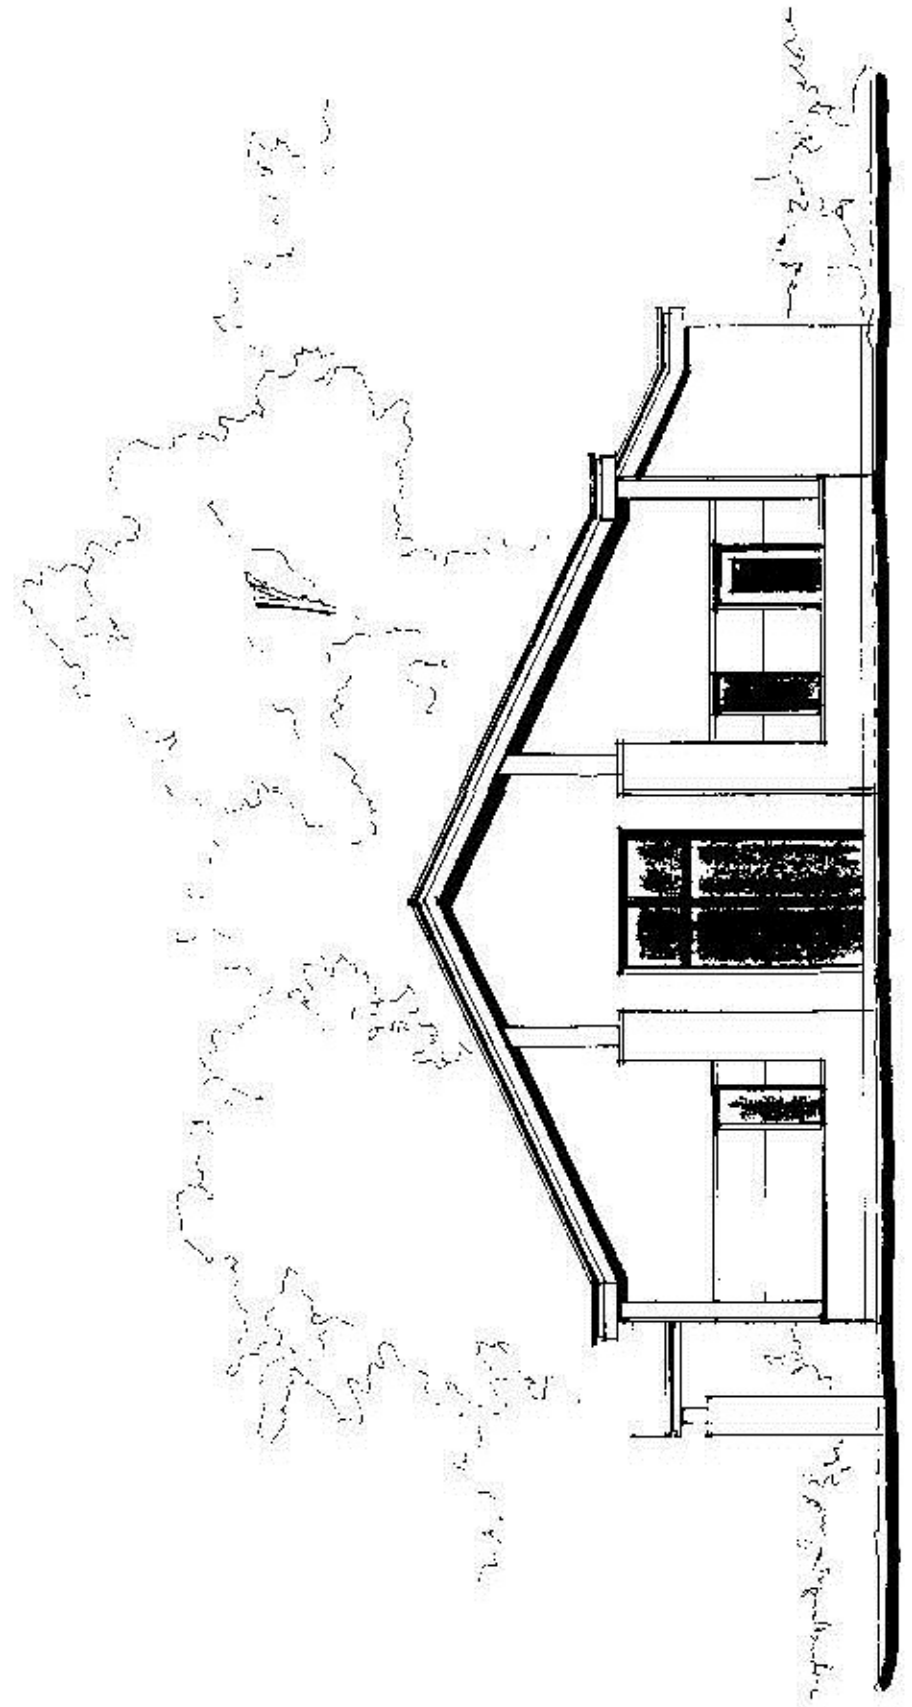

WEST ELEVATION

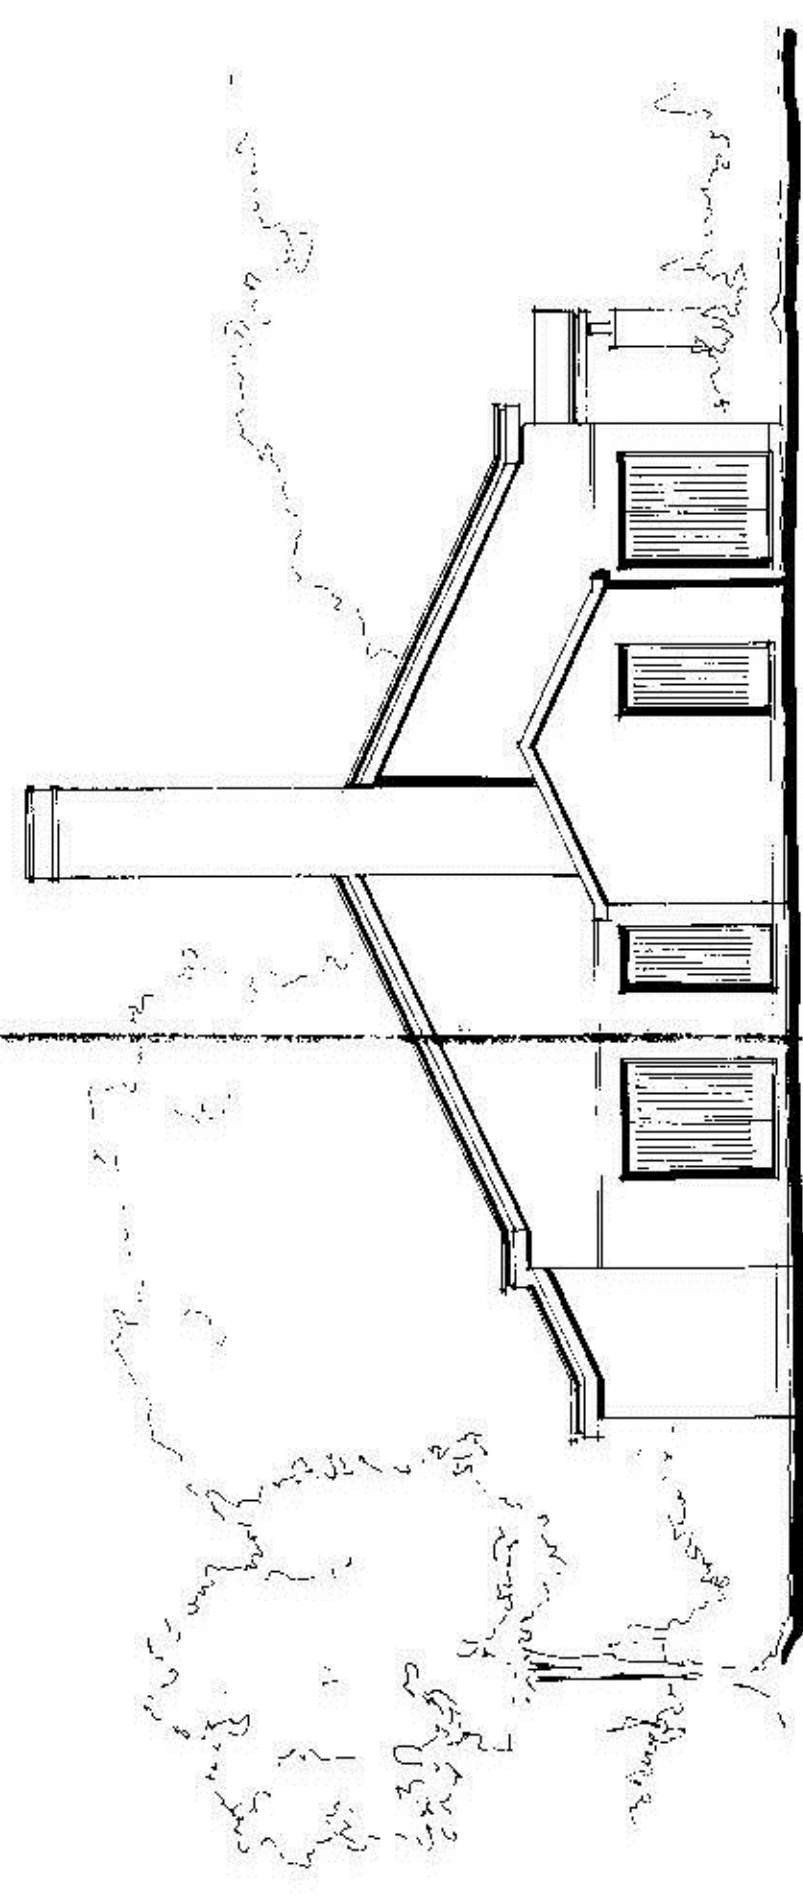

EAST ELEVATION

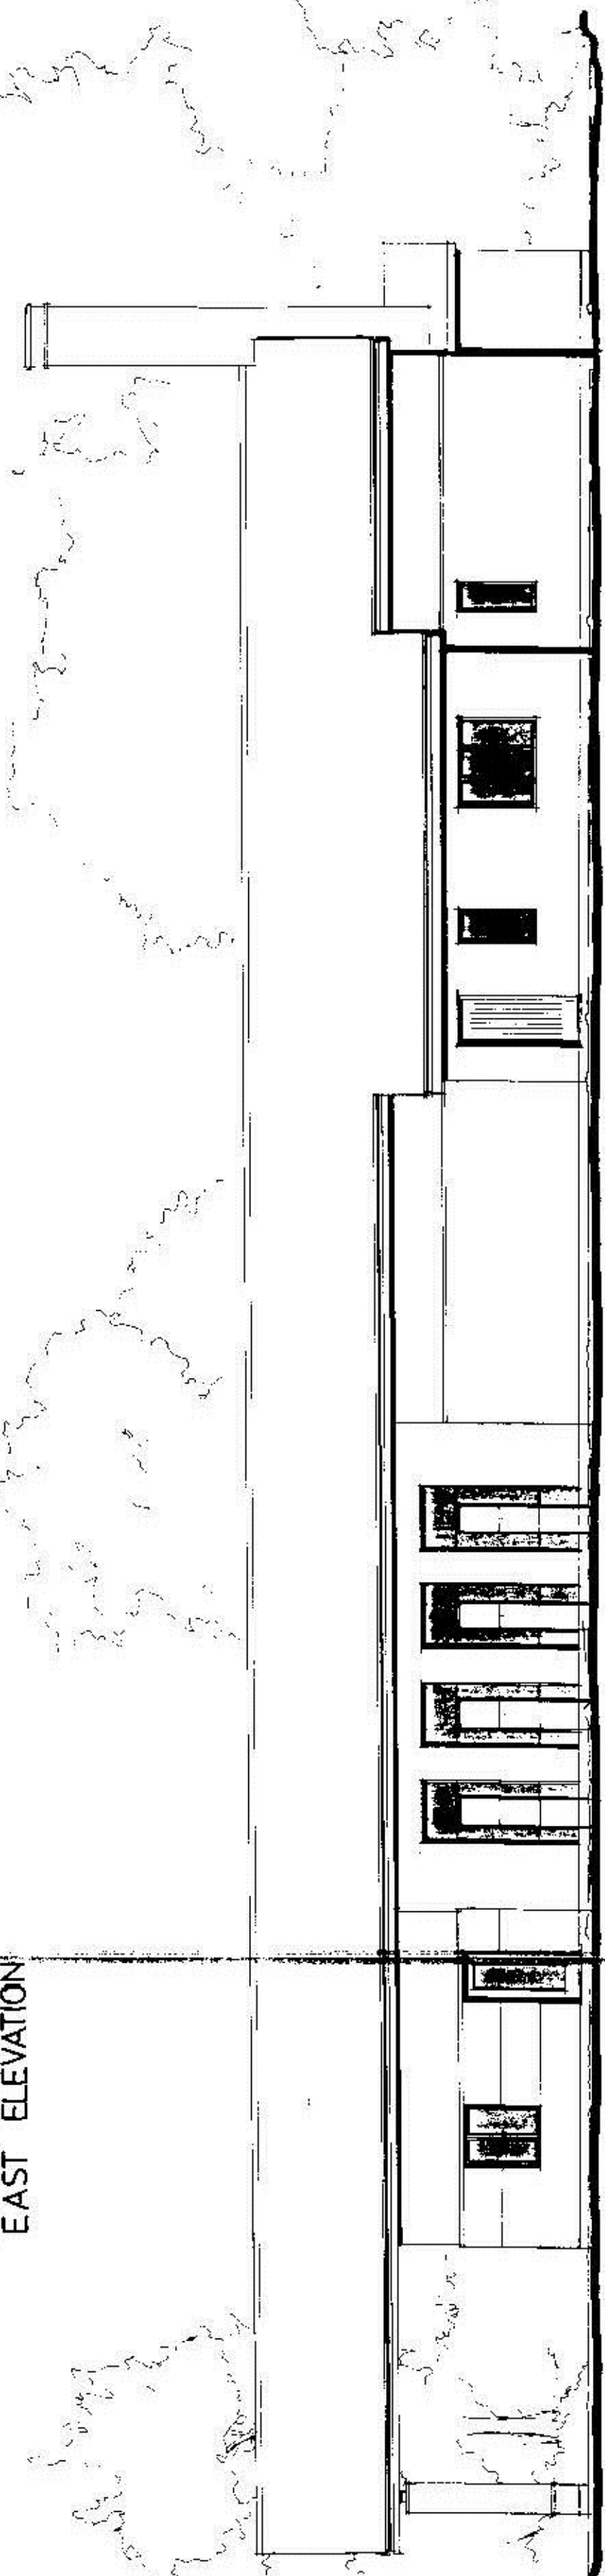

SOUTH ELEVATION

ADP CHARTERED ARCHITECTS	
94 BOTLEY ROAD, PARK FAYE, SOUTHAMPTON, HANTS, UK. (01485) 584503	
Project	Proposed Crematorium Charlton Nursery Charlton Andover
Client	Langdown Commercial
Scale	Elevations 1066
Date	02
Drawn	06/03
Checked	M.J.H.