


Dennis Rapier Fire Tender
 Overall Length 6.490m
 Overall Width 2.300m
 Overall Body Height 3.498m
 Min Body Ground Clearance 0.365m
 Track Width 2.300m
 Lock to lock time 5.00s
 Kerb to Kerb Turning Radius 6.095m

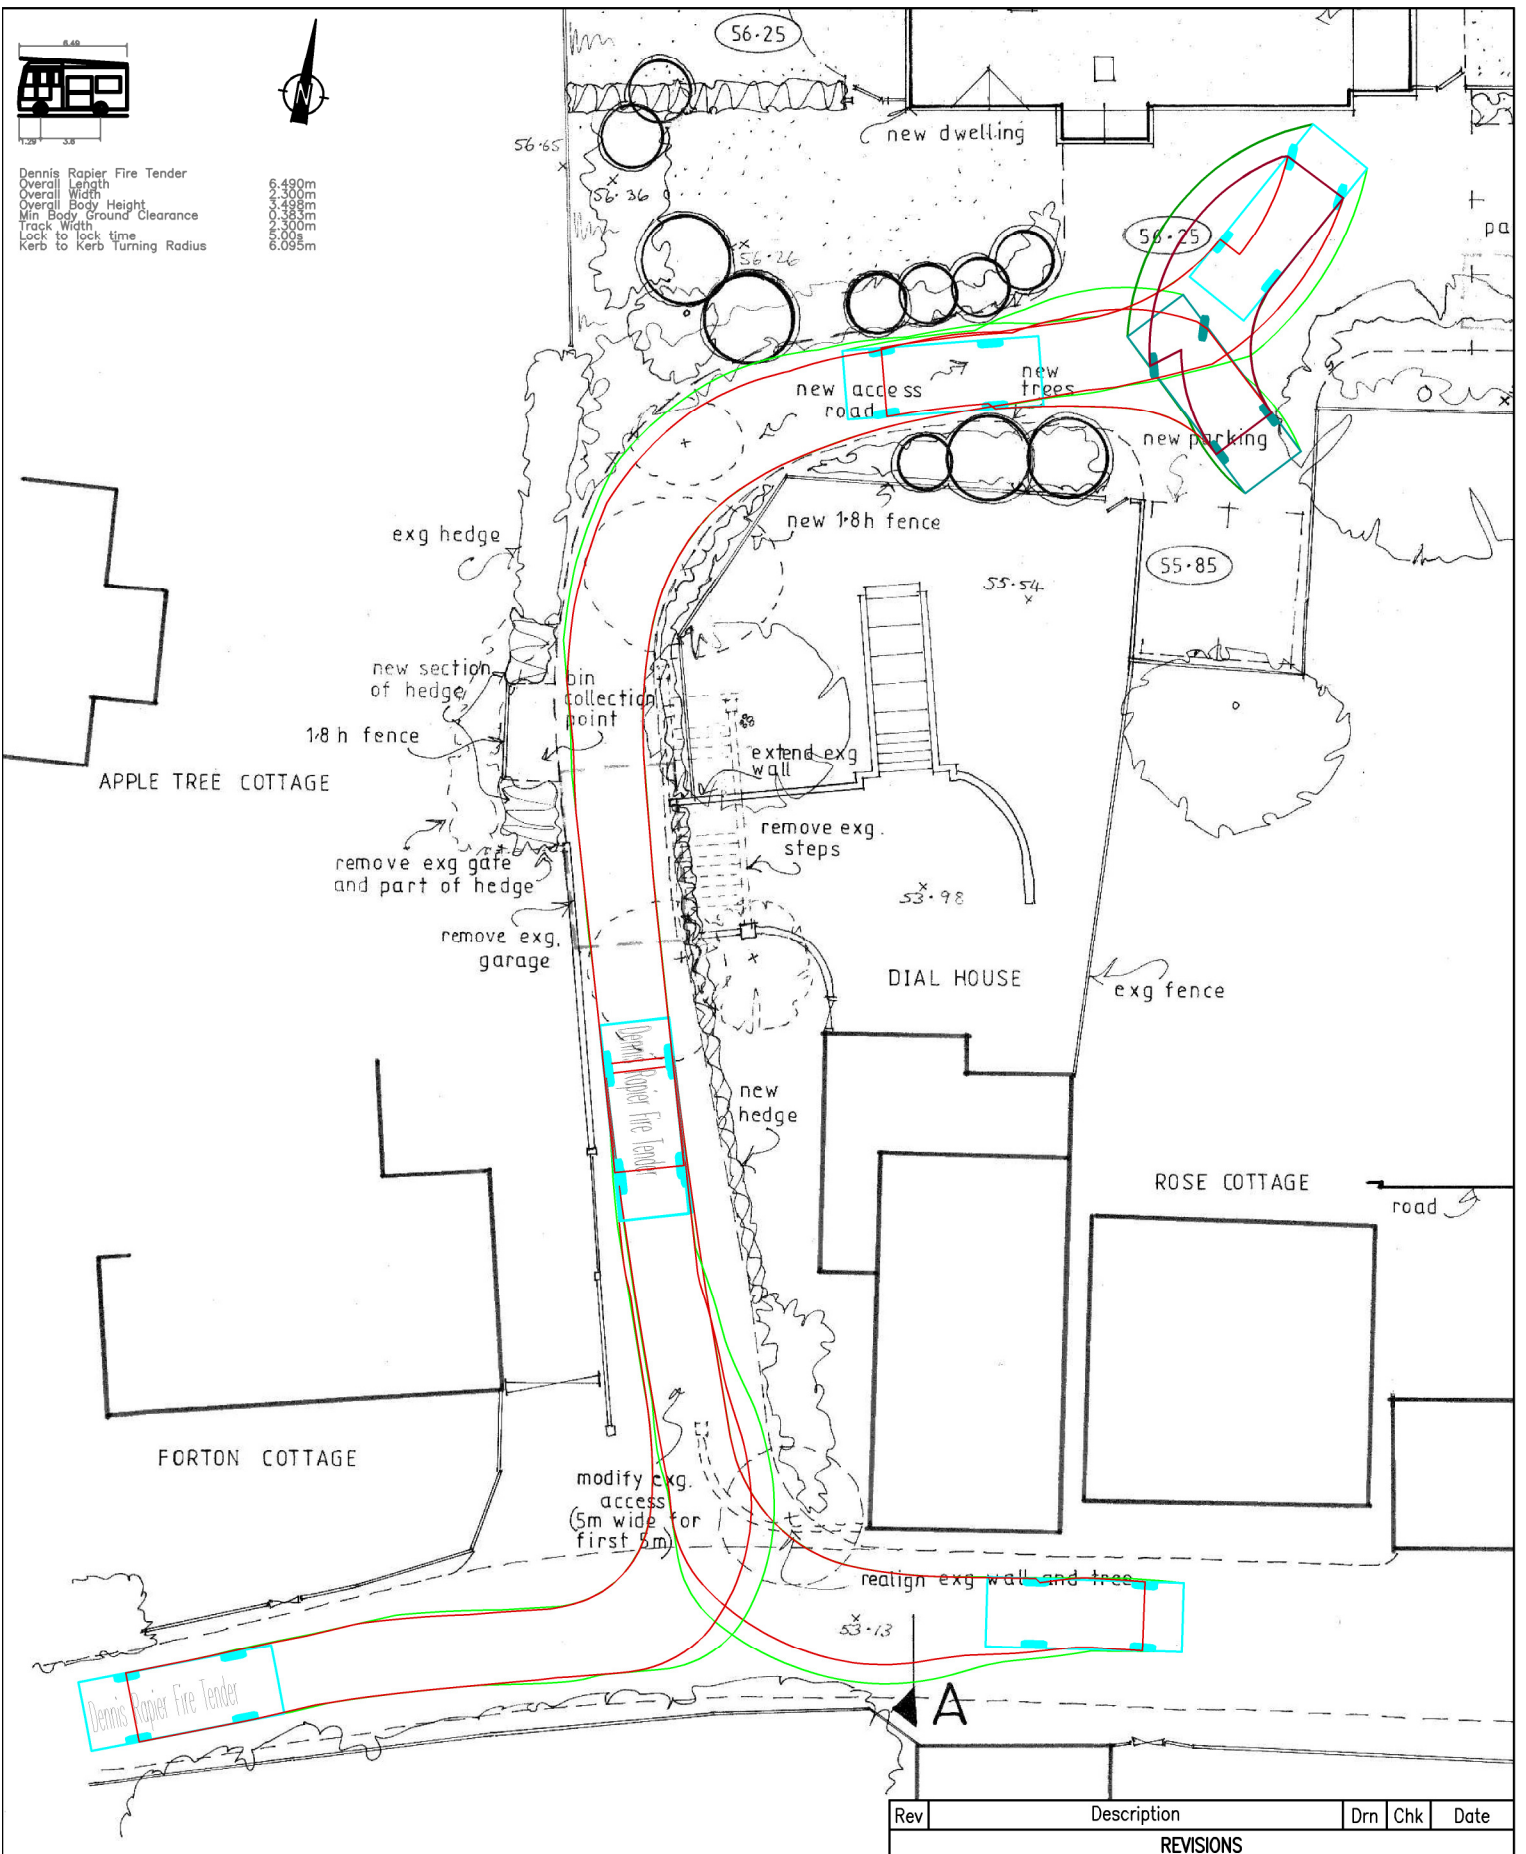

Rev	Description	Drn	Chk	Date
REVISIONS				



STUART MICHAEL ASSOCIATES
 CONSULTING ENGINEERS

Stuart Michael Associates Ltd
 Coombe House, Coombe Square, Thatcham, Berkshire RG19 4JF
 T: 01635 867 711 e: mail@stuartmichael.co.uk
 F: 01635 861 715 w: www.stuartmichael.co.uk

NOTE:
 1. THIS DRAWING IS TO BE TREATED AS INDICATIVE AND IS FOR DISCUSSION PURPOSES ONLY.
 2. ANY DESIGNERS WHO PROGRESS THESE PROPOSALS OR DESIGN FURTHER WILL NEED TO RECONSIDER THE PROPOSALS BASED UPON THE INFORMATION WHICH SUBSEQUENTLY BECOMES AVAILABLE INCLUDING POTENTIAL SITE HAZARDS

JOB TITLE
THE DIAL HOUSE, FORTON ANDOVER

DRAWING TITLE
SWEEP PATH ANALYSIS FIRE TENDER

DATE	DRAWN	CHECKED	ISSUE
MAR '18	COR	DLW	CHECKBOX

DRAWING No. 5387.006 REV. SCALE 1:250 @ A4