

BANK & DITCH NOT SURVEYED

HOTEL HOLLIDAY INN EXPRESS


WALNUT TREE FARM PH

BROWNHILL WAY


ADANAC DRIVE

REV. A AUG 2018 AMENDED LAYOUT AT TPO TREE

Architects+planners

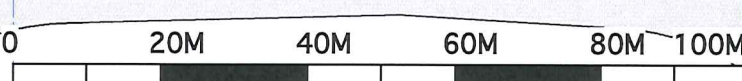

APPLICATION SITE AREA 44646 SQ M
ADJOINING LAND OWNED BY APPLICANT

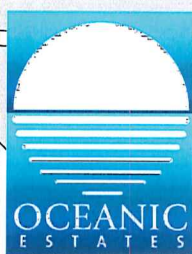

Tel 08450 551135
 mail@quaysidearchitects.com
ADANAC PARK PLOT AP6
For Oceanic Gateway Ltd
TEMPORARY UHS CAR PARK
SITE LAYOUT PLAN
 Scale 1: 1000@ A3
 Date May 2018
 Drawing No. 988- AP6-PL02
 issue August 2018

The copyright of this drawing is held by Quayside Architects Ltd. It must not be used without express consent. QA OS copyright licence ref: 100007038