


Existing Front Elevation


Existing Side Elevation

Existing Side Elevation


Existing Rear Elevation

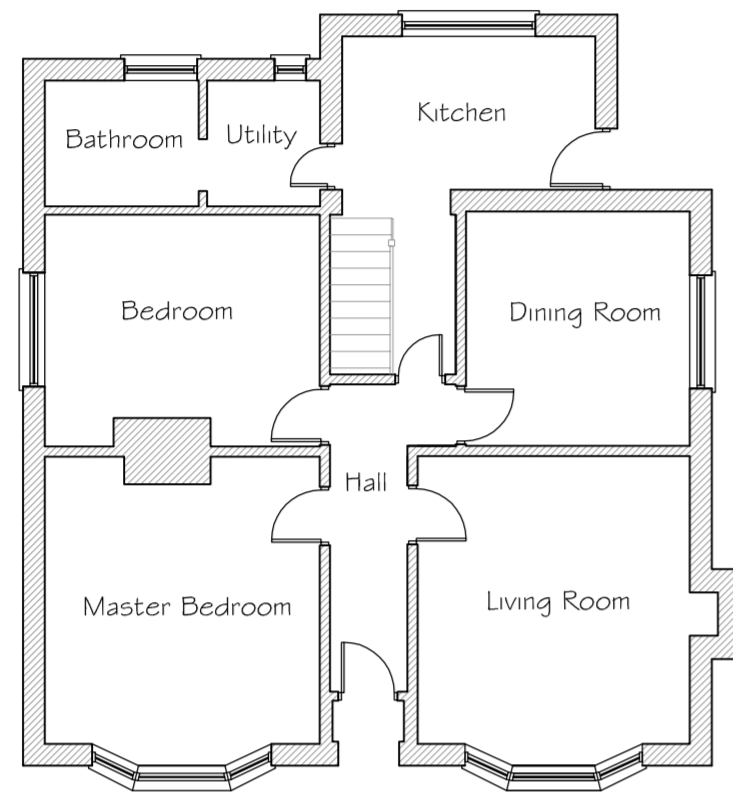

Existing Ground Floor Plan

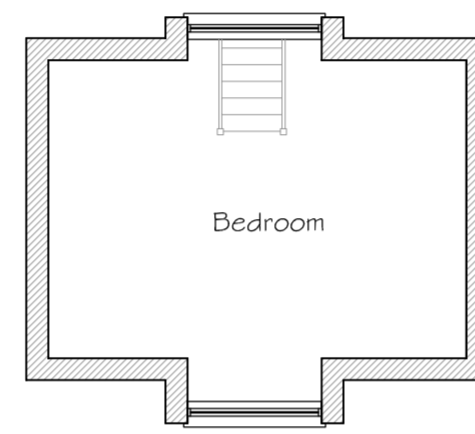


Existing First Floor Plan

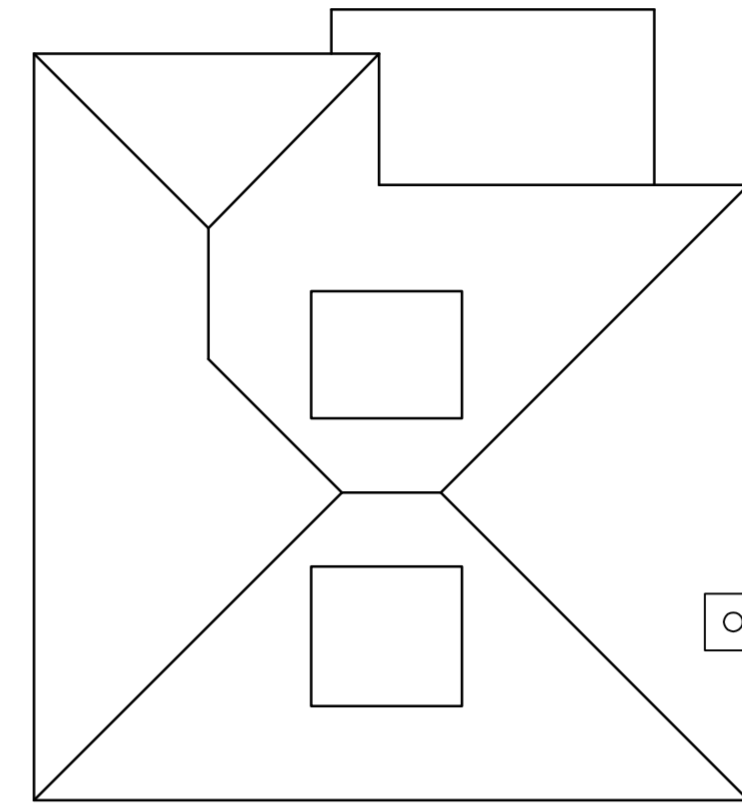

Existing Roof Plan

## Existing Elevations and Plans 1:100

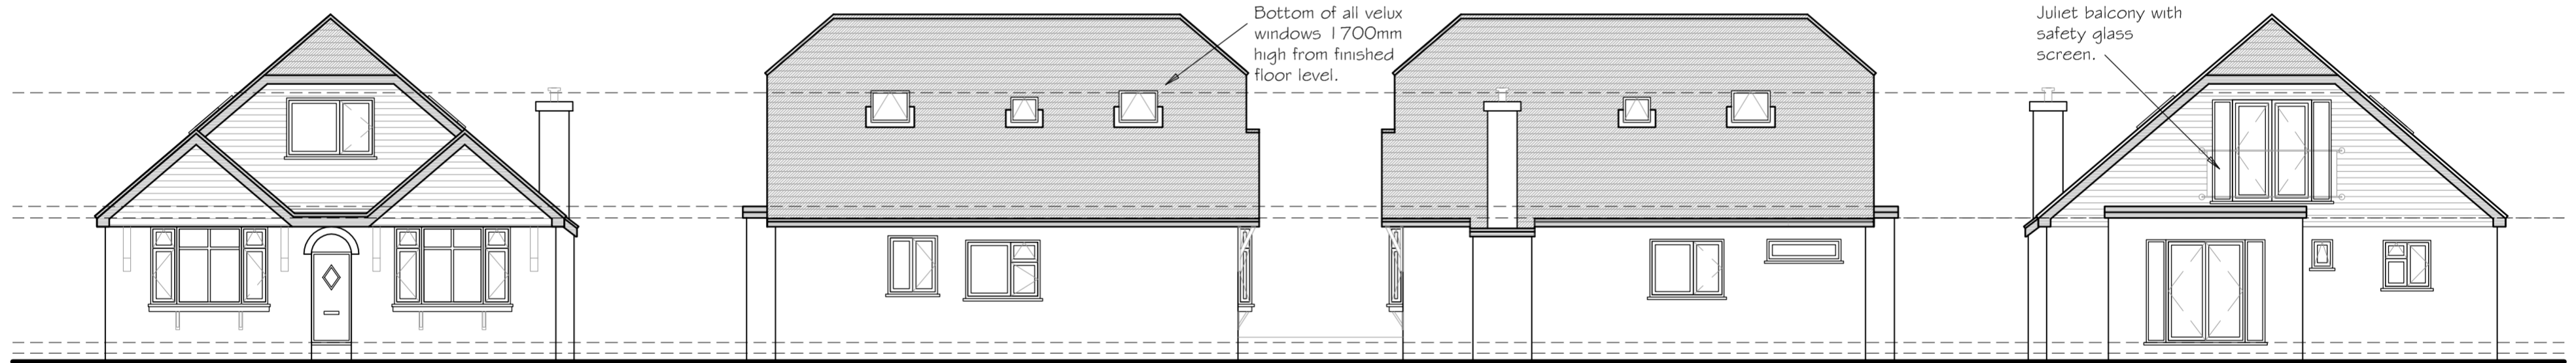


Proposed Front Elevation


Proposed Side Elevation

Proposed Side Elevation


Proposed Rear Elevation

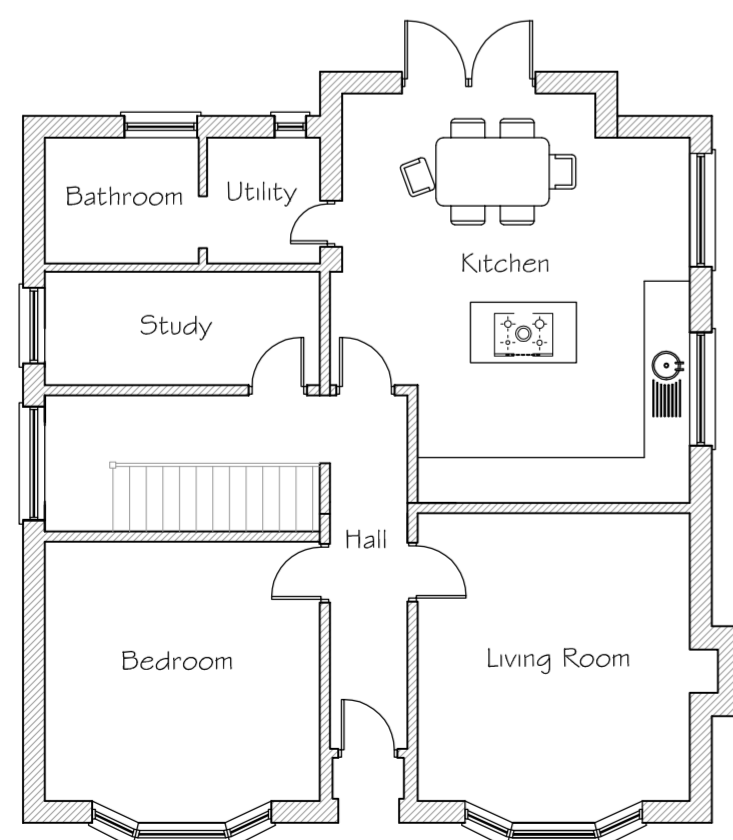

Proposed Ground Floor Plan

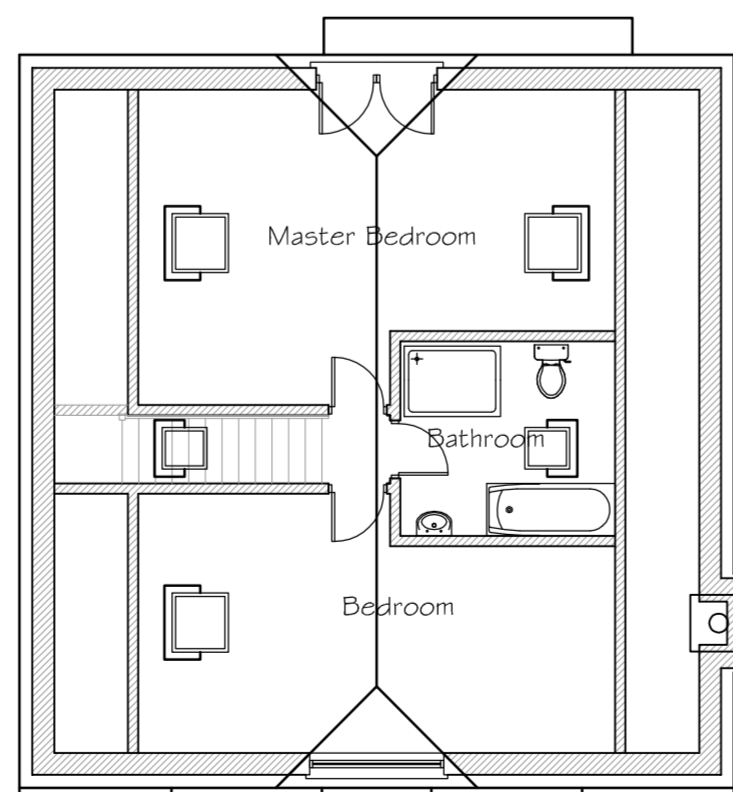

Proposed First Floor Plan

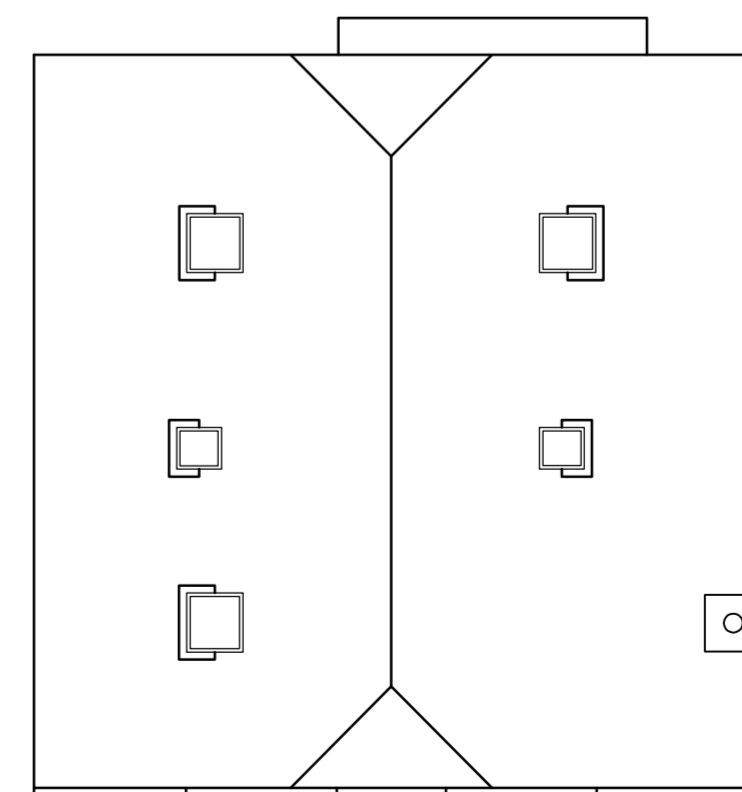

Proposed Roof Plan

## Proposed Elevations and Plans 1:100