
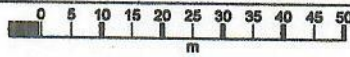


Houghton Lodge

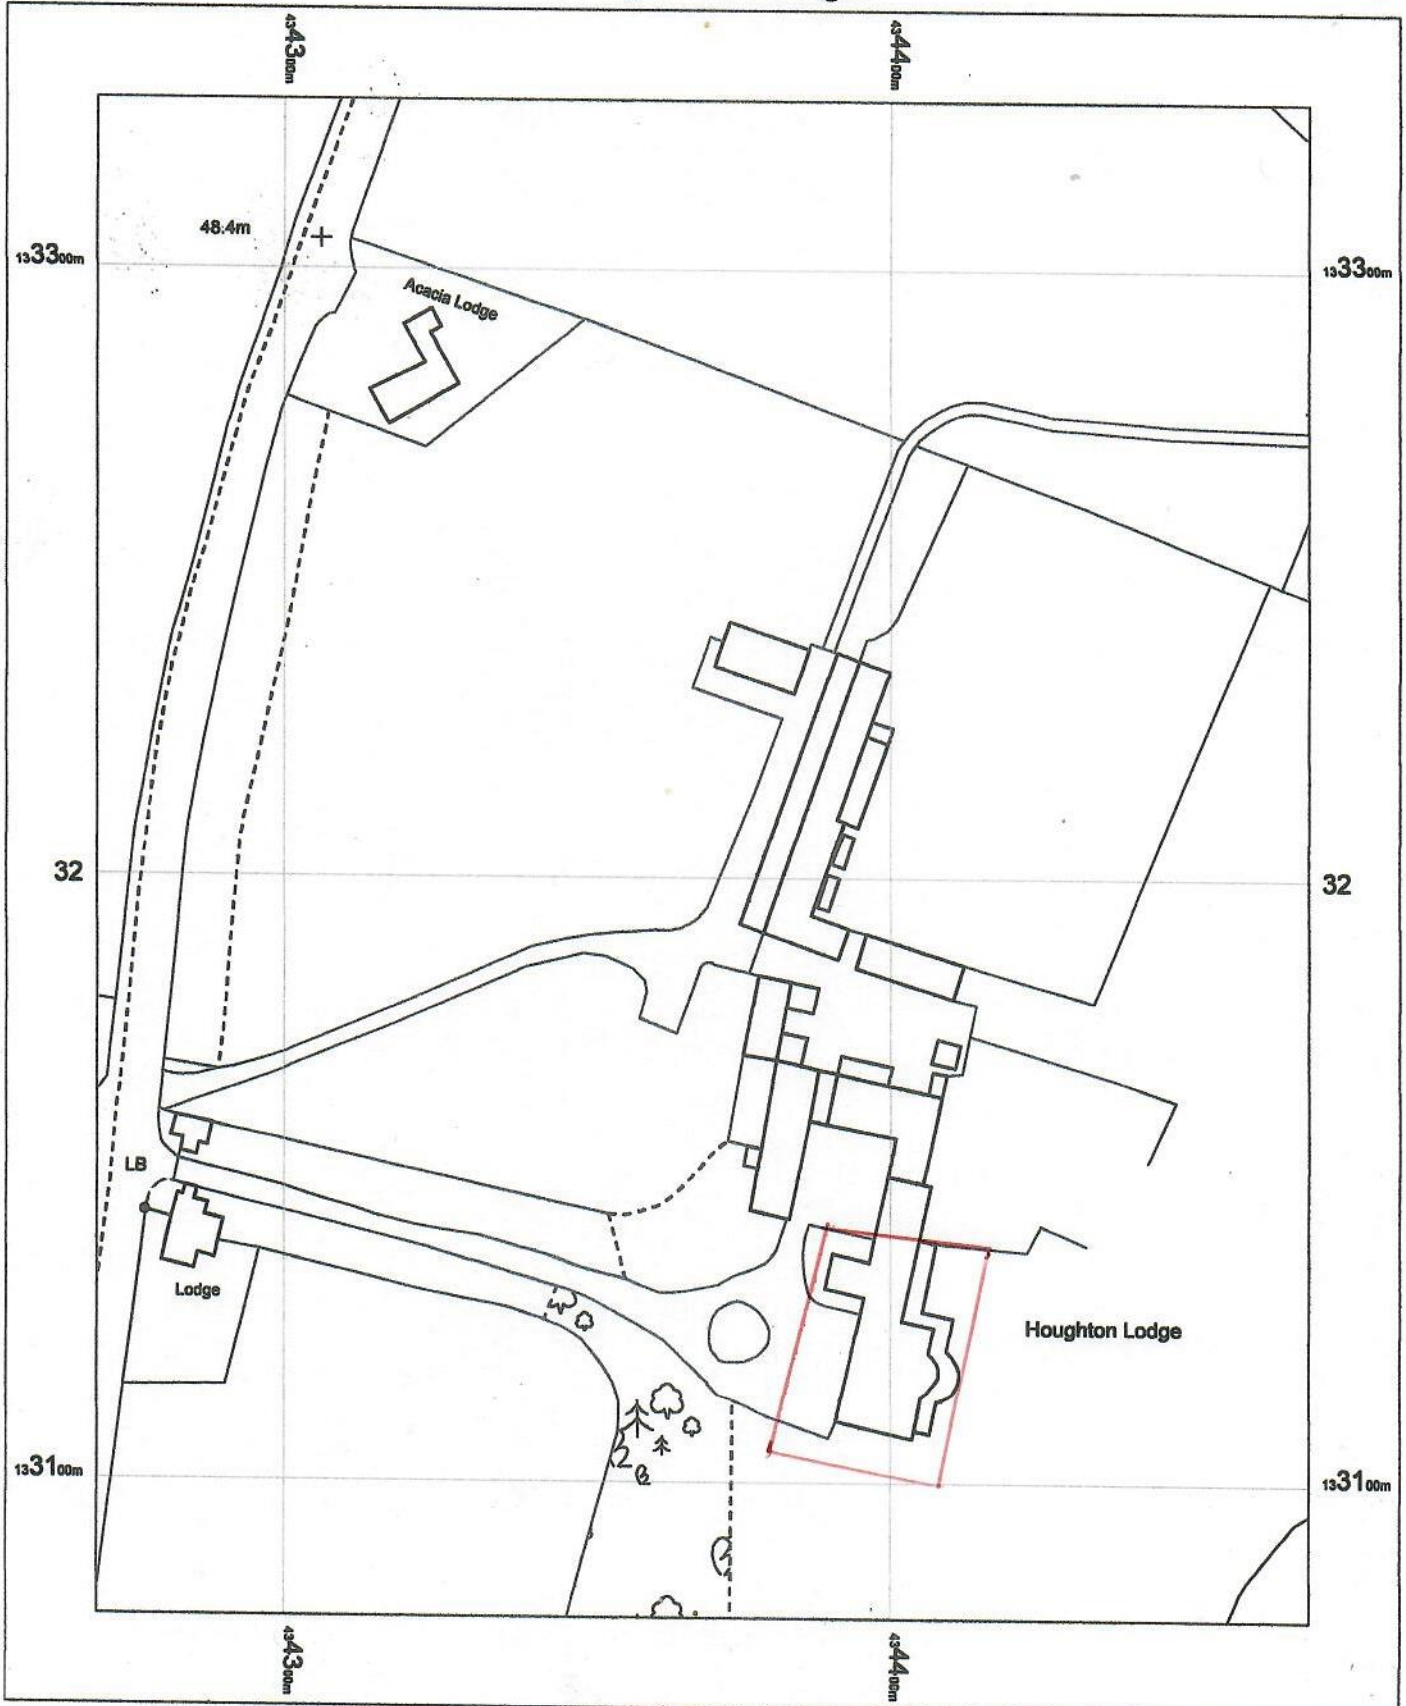

OS MasterMap 1250/2500/10000 scale
07 March 2014, ID: BLJT-00303961
www.planningapplicationmaps.co.uk

1:1250 scale print at A4, Centre: 434369 E, 133203 N

©Crown Copyright Ordnance Survey. Licence no. 100051661

