



# Brackenwood, Romsey Extra


This drawing is copyright and is not to be reproduced. The contractor will be held responsible for the accuracy of works involving the setting out and checking of all dimensions on the drawing and on site. Dimensions must not be scaled from this drawing.

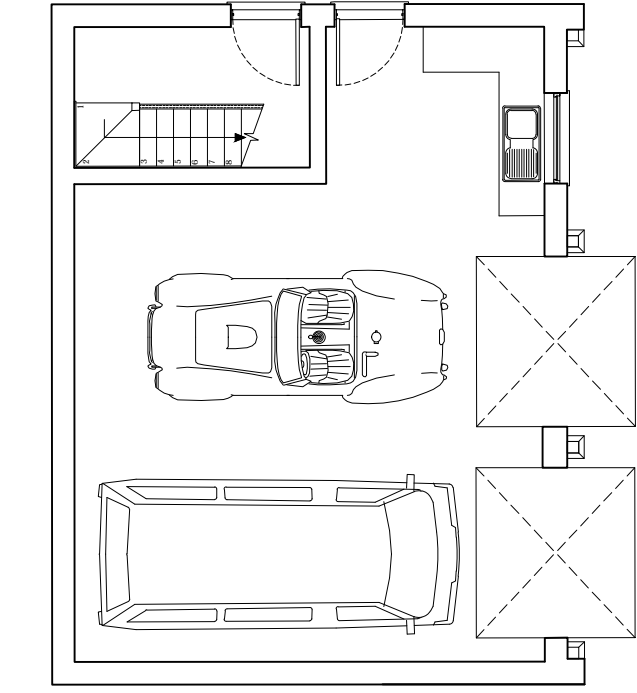

**Ground Floor 1:100**

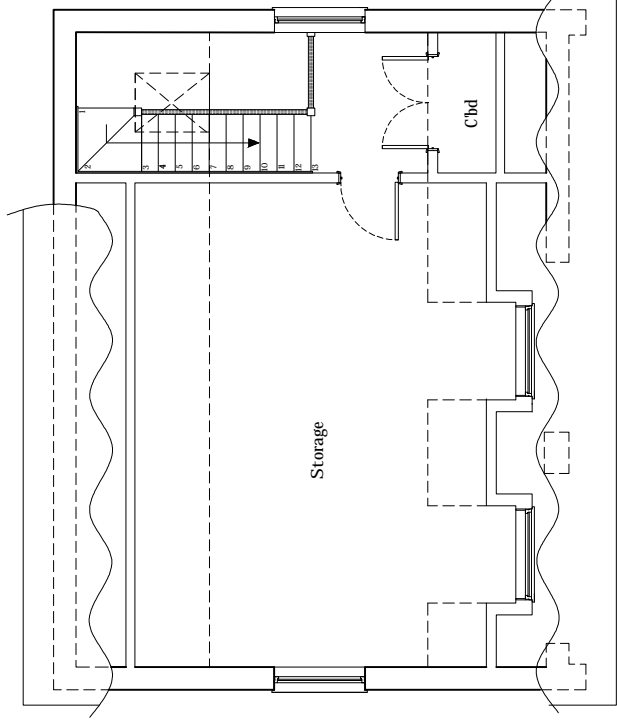

**First Floor 1:100**

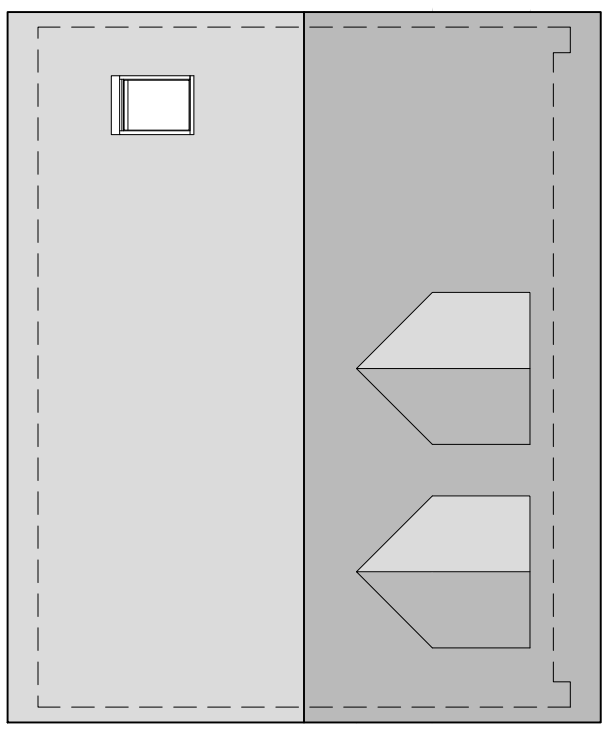

**Roof 1:100**

## GARAGE PLANNING

REVISIONS:

DRAWING TITLE:  
**Proposed Garage**



SCALE: 1:100 @ A3  
DATE: February 2018

DRAWING No. **P18-001**  
**02-03-004**

DRAWN BY: NB  
CHECKED BY: NP

PROJECT:  
**Brackenwood, Jermyns Lane,  
Ampfield, Romsey, Hampshire, SO51 0QA**  
CLIENT:  
**Mr and Mrs Grahamsley + Mr Watson**

**barclay+phillips**  
architects

The Studio, 5 Oakridge Office Park, Southampton Road, Whaddon,  
Salisbury, Wiltshire, SP5 3HT.  
Tel: +44 (0) 1722 711177.  
Email: enquiries@barclay-phillips.co.uk  
www.barclay-phillips.co.uk