
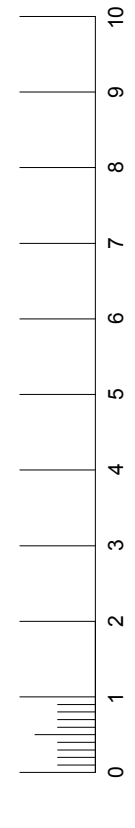
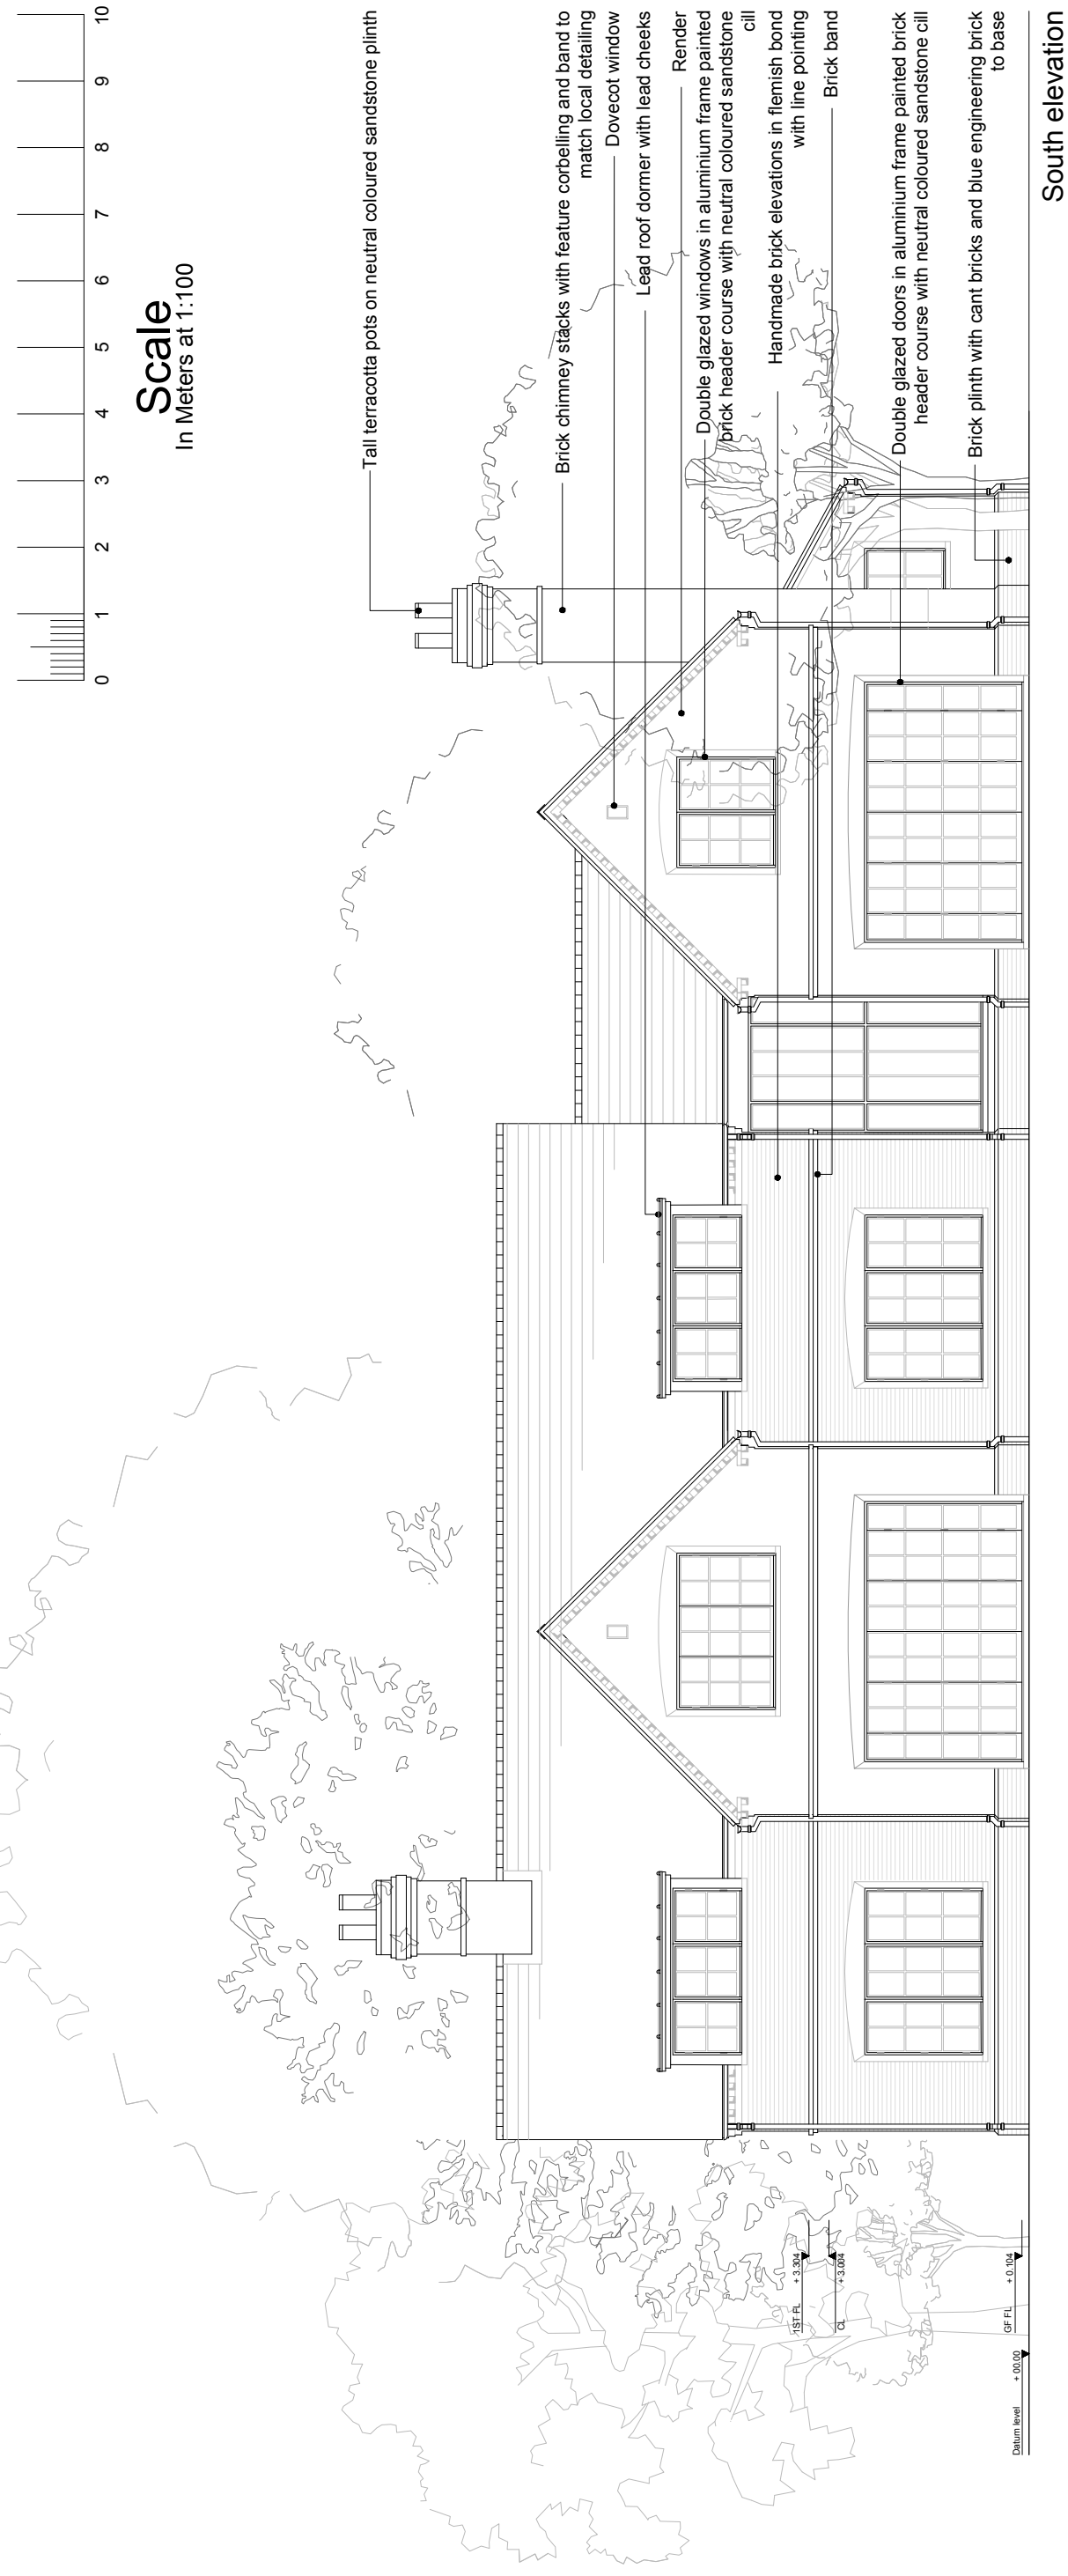
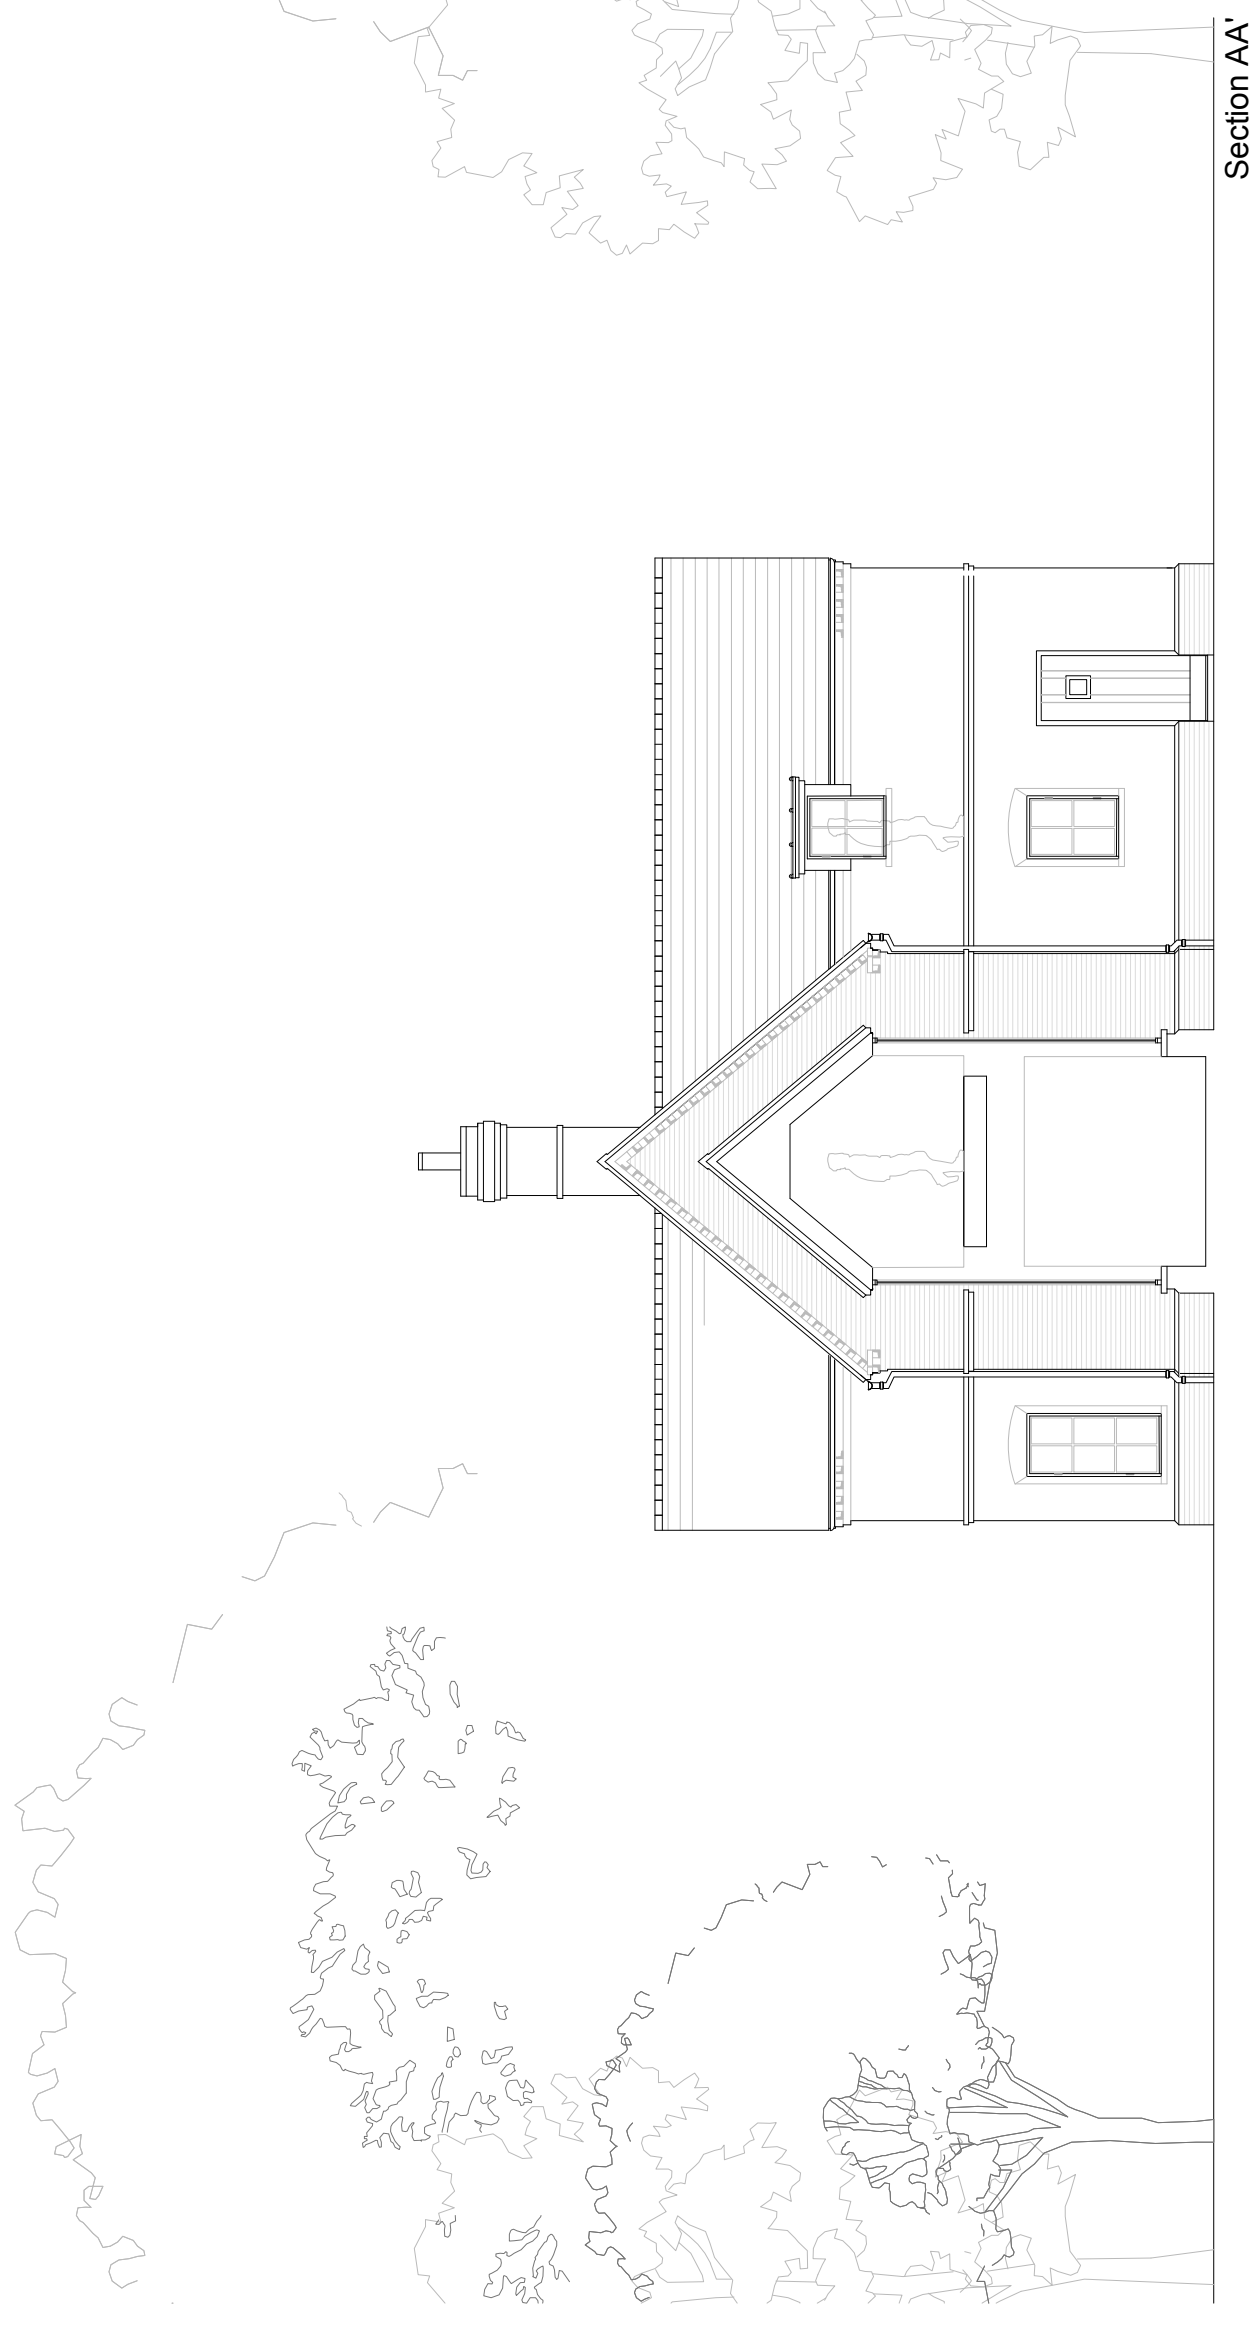
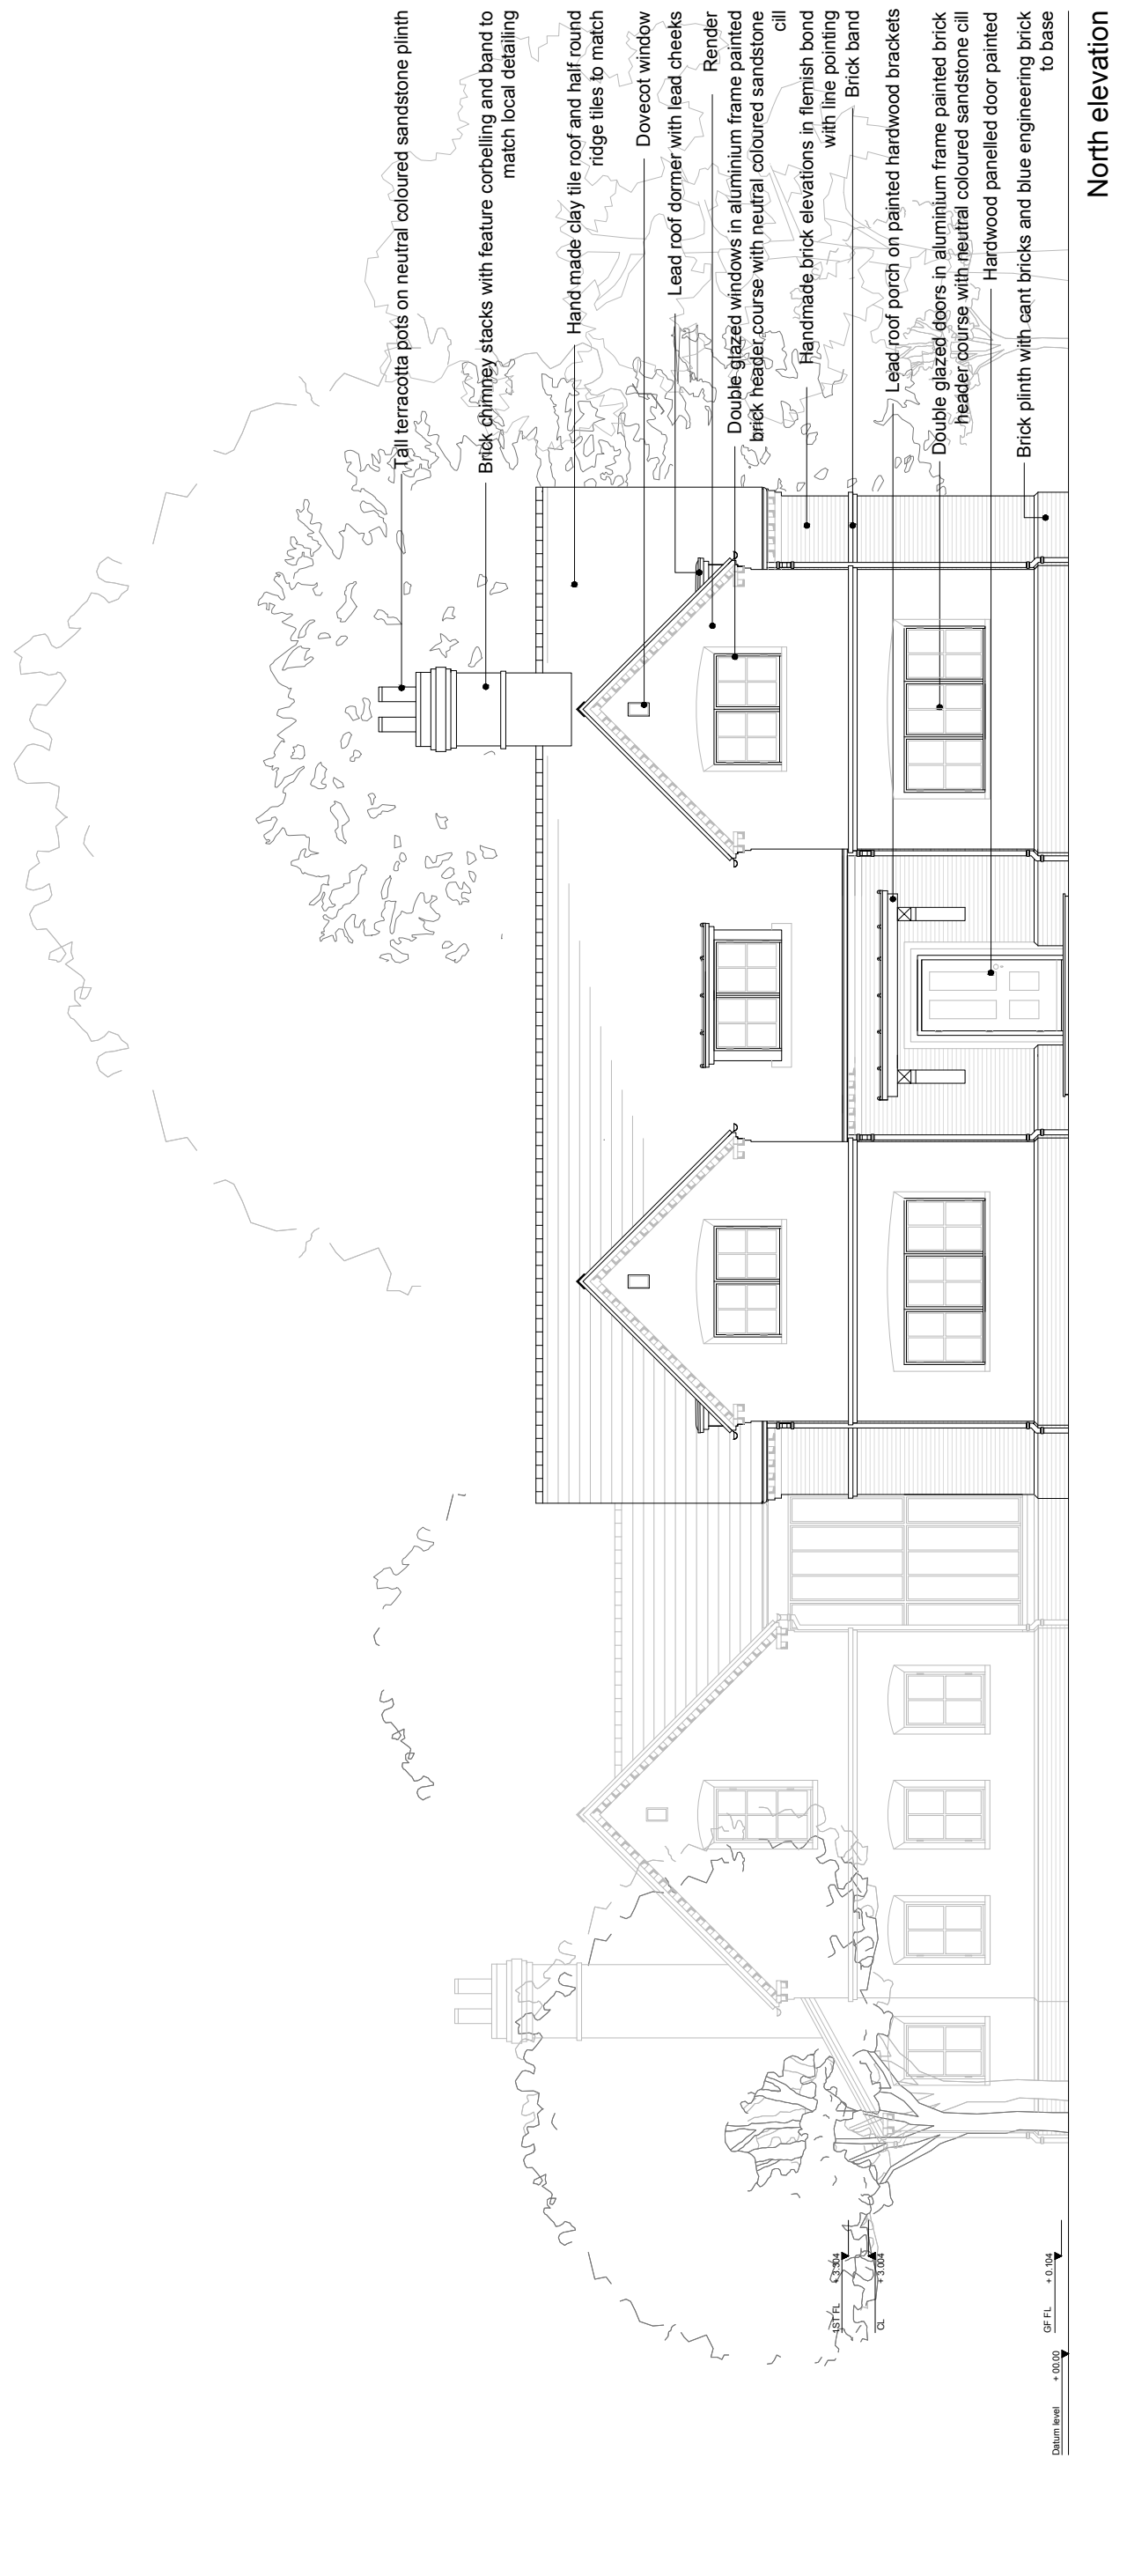
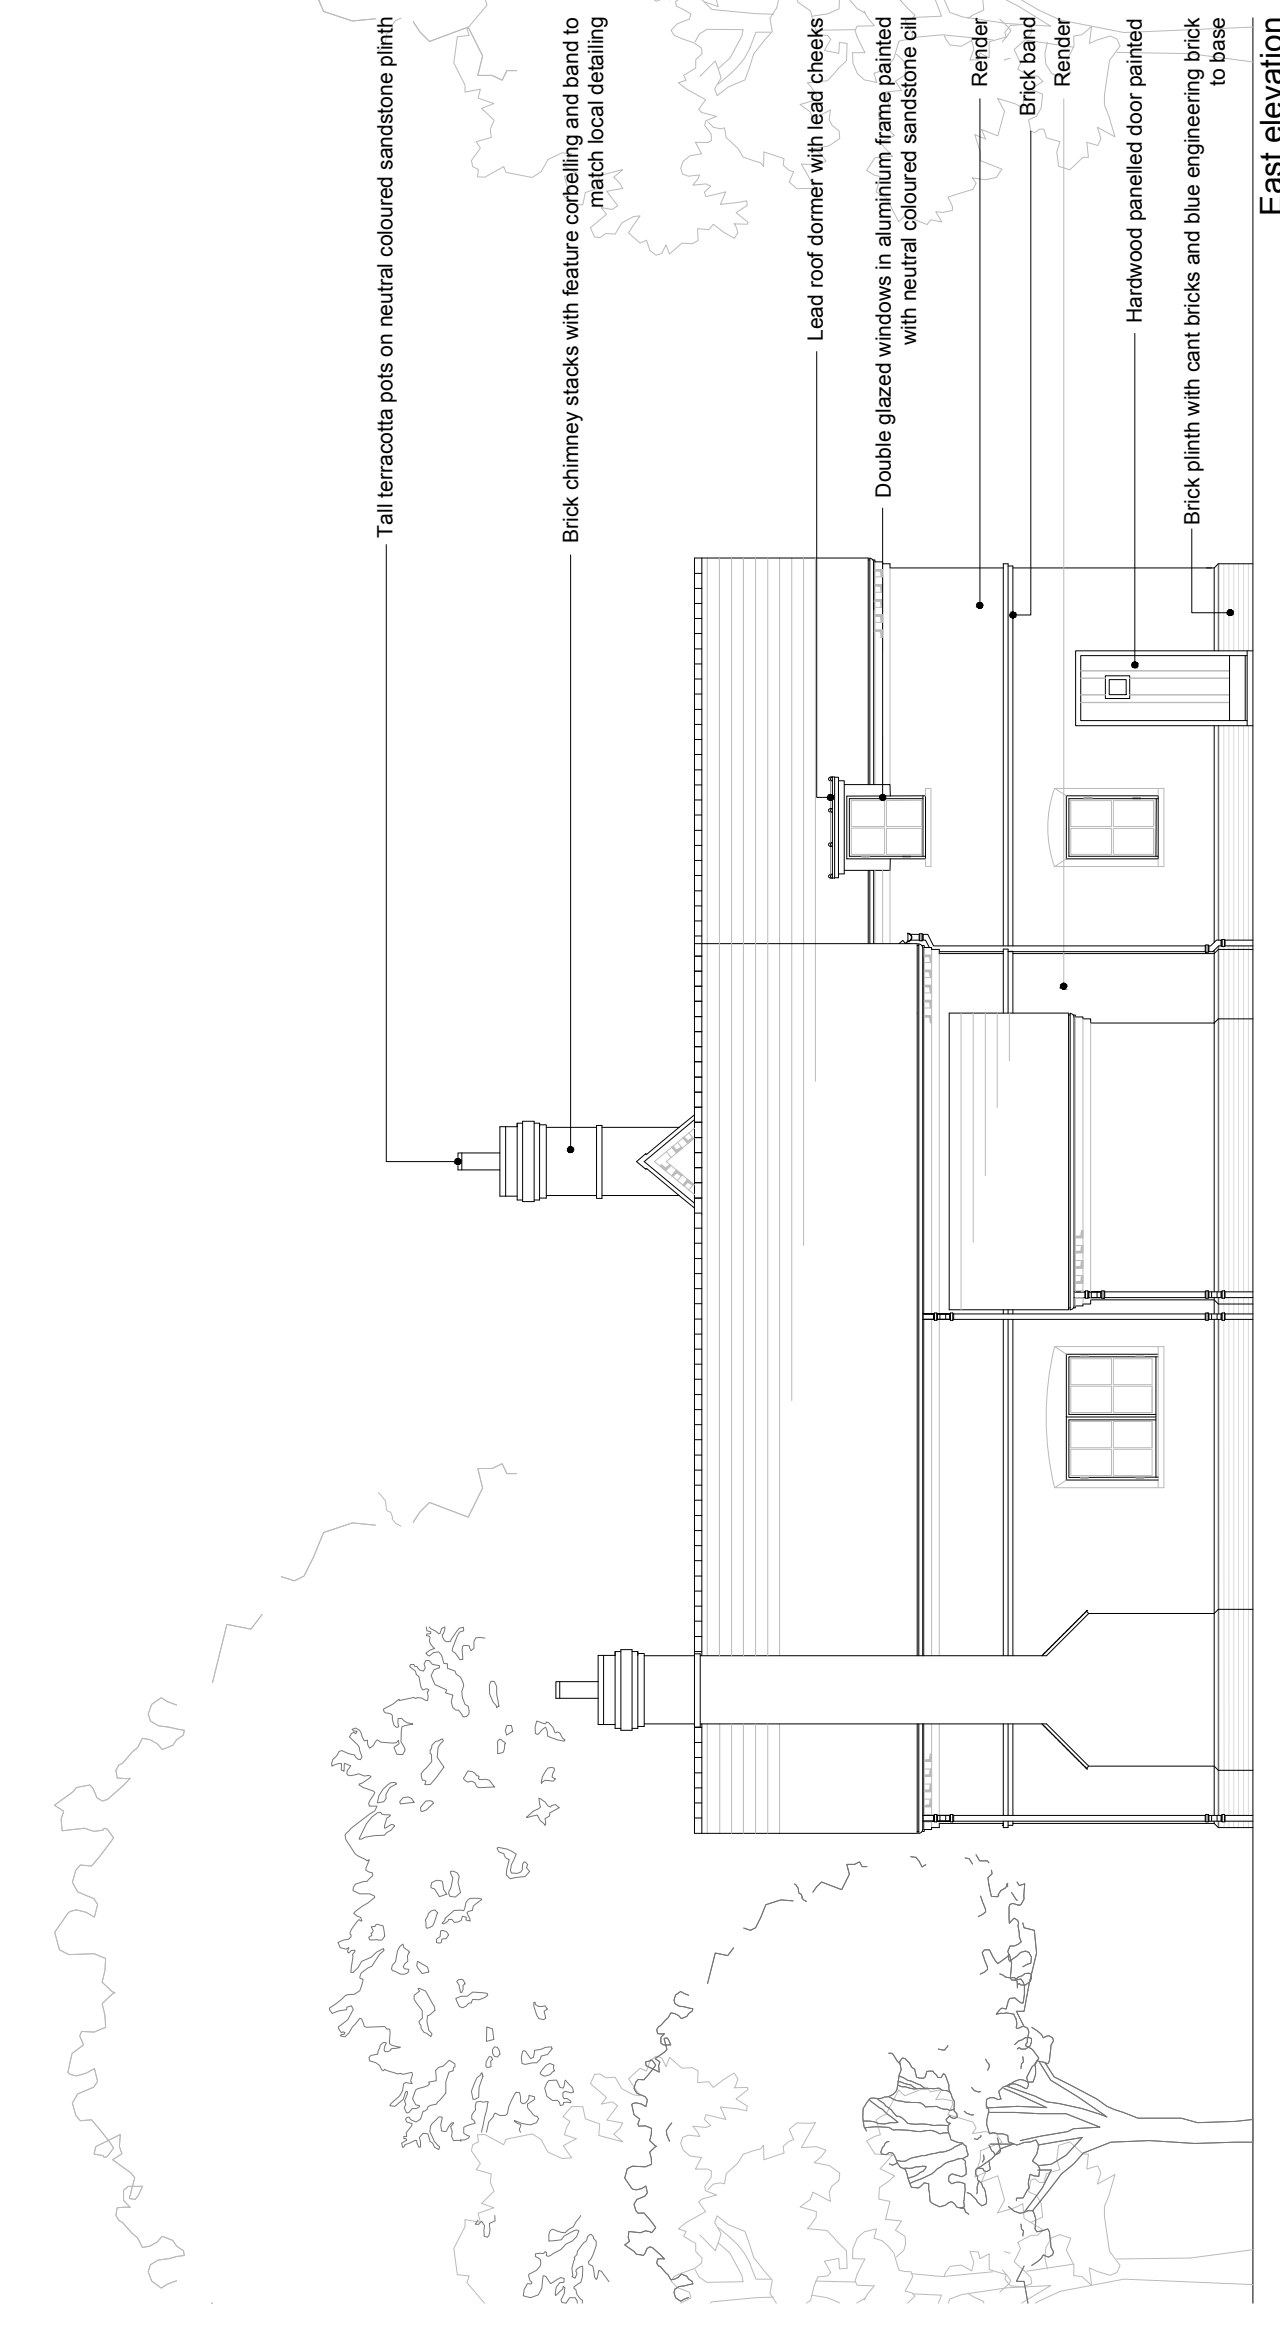
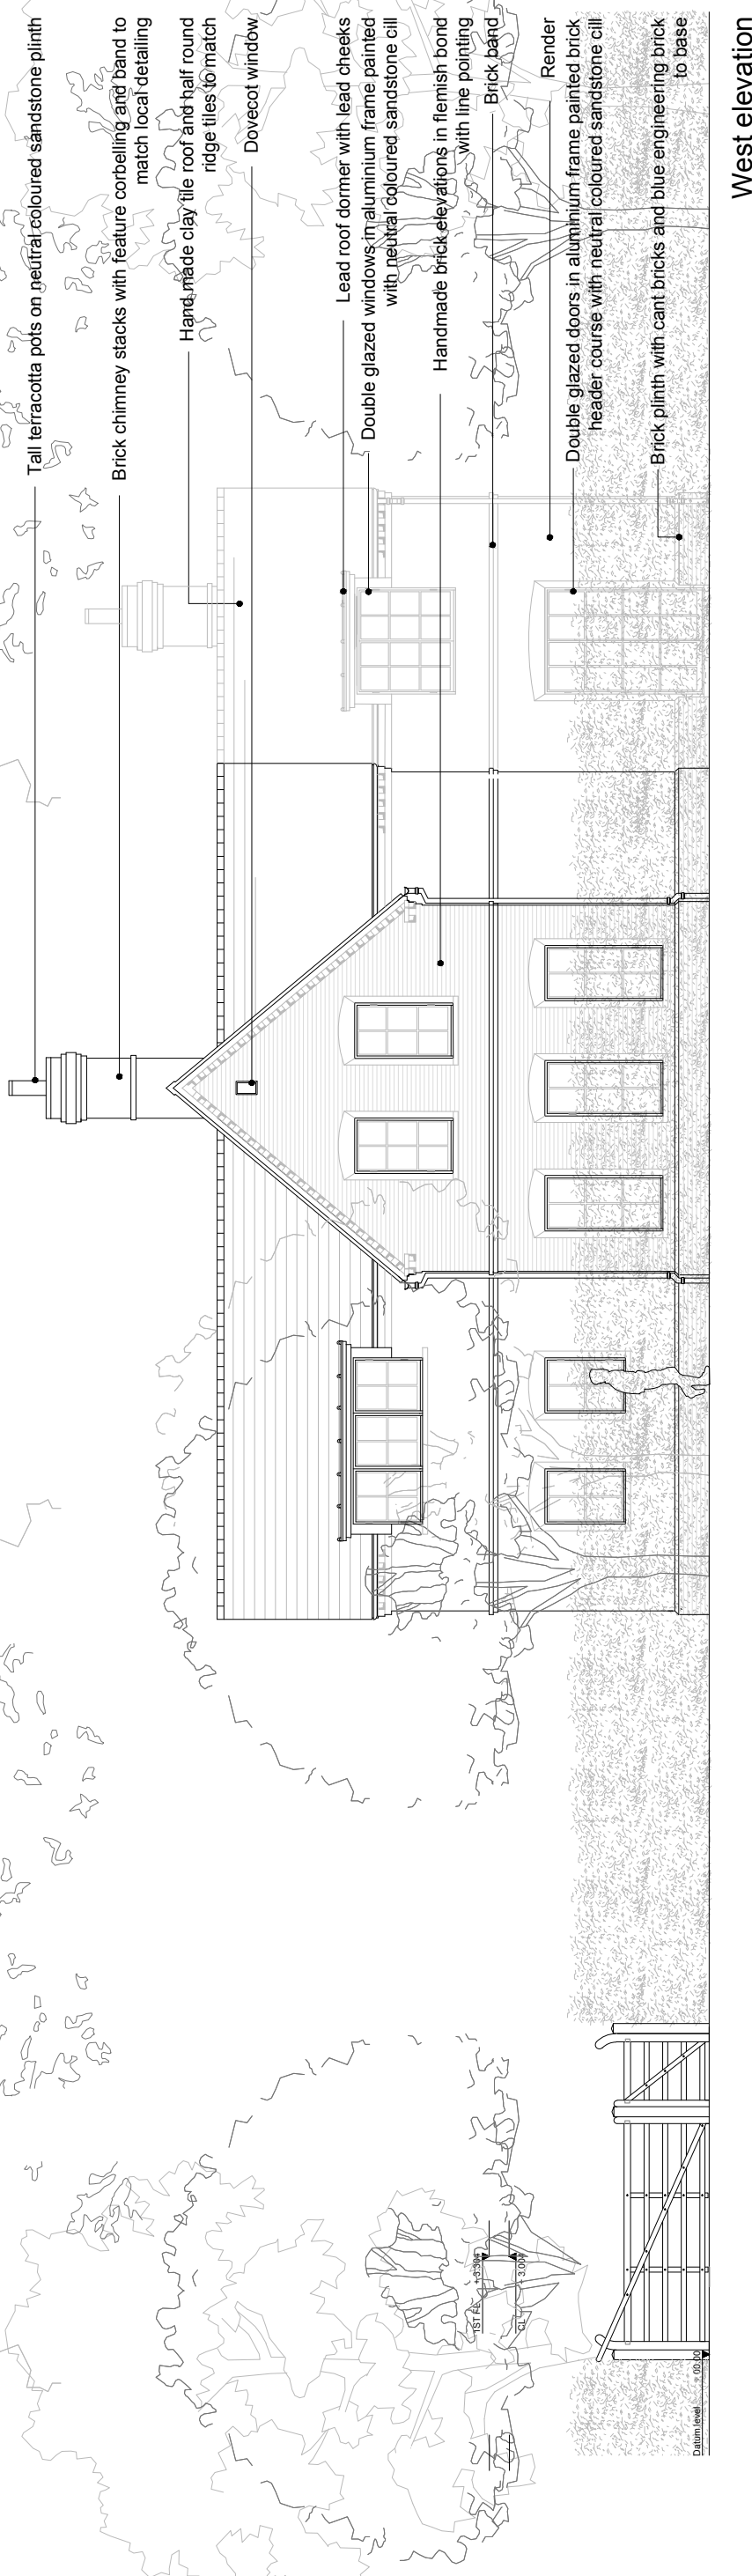


Do not scale from drawings, use figured dimensions only. Subject to site survey and all necessary consents. All dimensions to be checked by user and any discrepancies, errors or omissions to be reported to the Architect before work commences. This drawing is to be read in conjunction with other relevant materials.

REV	DESCRIPTION	DATE	AUTH
-	Issued for client approval	18/11/16	LR
A	Issued for client approval	07/12/16	LR
B	Issued for client approval	13/12/16	LR
C	Issued for pre-planning	21/12/16	LR
D	Issued for client approval	07/03/17	LR
E	Issued for client approval	29/03/17	LR
F	Issued for client approval	02/08/17	LR
G	Issued for Planning	09/02/18	LR
H	Issued for Planning	24/07/18	LR

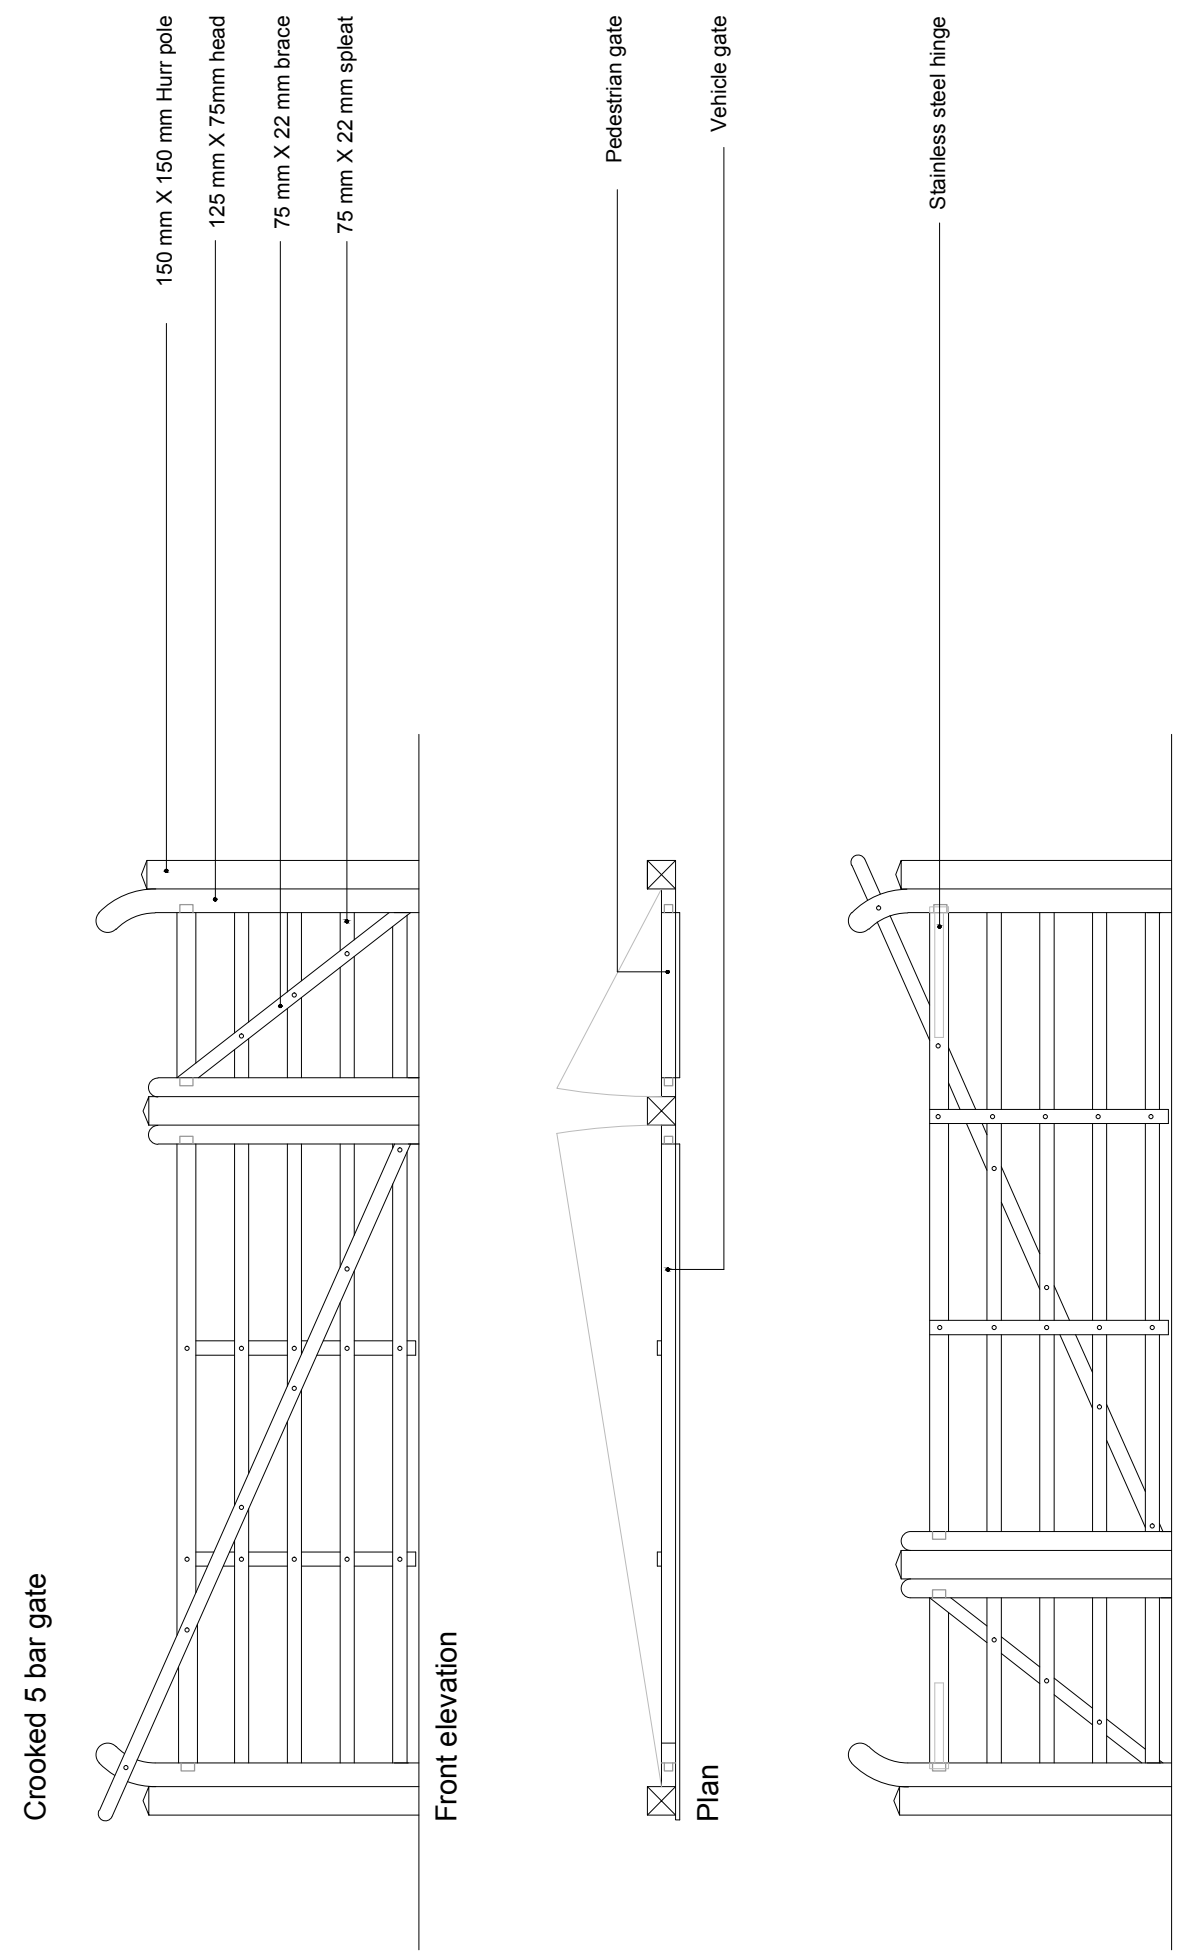

DRAWING ISSUE: **Planning**

LUKE ROSE ARCHITECT
Beck Cottage, Abbots Ann
Hampshire SP7 7JW
Tel: 01493 761000
email: info@luke-rose.co.uk
www.luke-rose.co.uk

Architecture | Construction | Design | Development

JOB
Meadow House
South End
Houghton
SO20 6LT

TITLE
Proposed elevations,
vehicle and pedestrian gate
detail

SCALE
1:100

DATE
Jul 18

AUTHOR
LR

DRAWING NO
16/291/03

REV
H