




ALL DIMENSIONS ARE TO BE CHECKED ON SITE BEFORE WORK IS COMMENCED. THE DESIGN AND DRAWING ARE THE COPYRIGHT OF THE CONSULTANTS AND MUST NOT BE USED OR REPRODUCED WITHOUT THEIR PERMISSION. ANY DISCREPANCIES ARE TO BE REPORTED IMMEDIATELY TO THE CONSULTANTS. ALL INFORMATION SHOWN ON THE DRAWING IS SUBJECT TO OBTAINING THE NECESSARY STATUTORY CONSENTS.

Radley House | 8 St Cross Road | Winchester | Hampshire | SO23 9HX  
t. 01962842228 e. architects@radleyhouse.co.uk w. www.radleyhouse.co.uk

Thatched Cottages

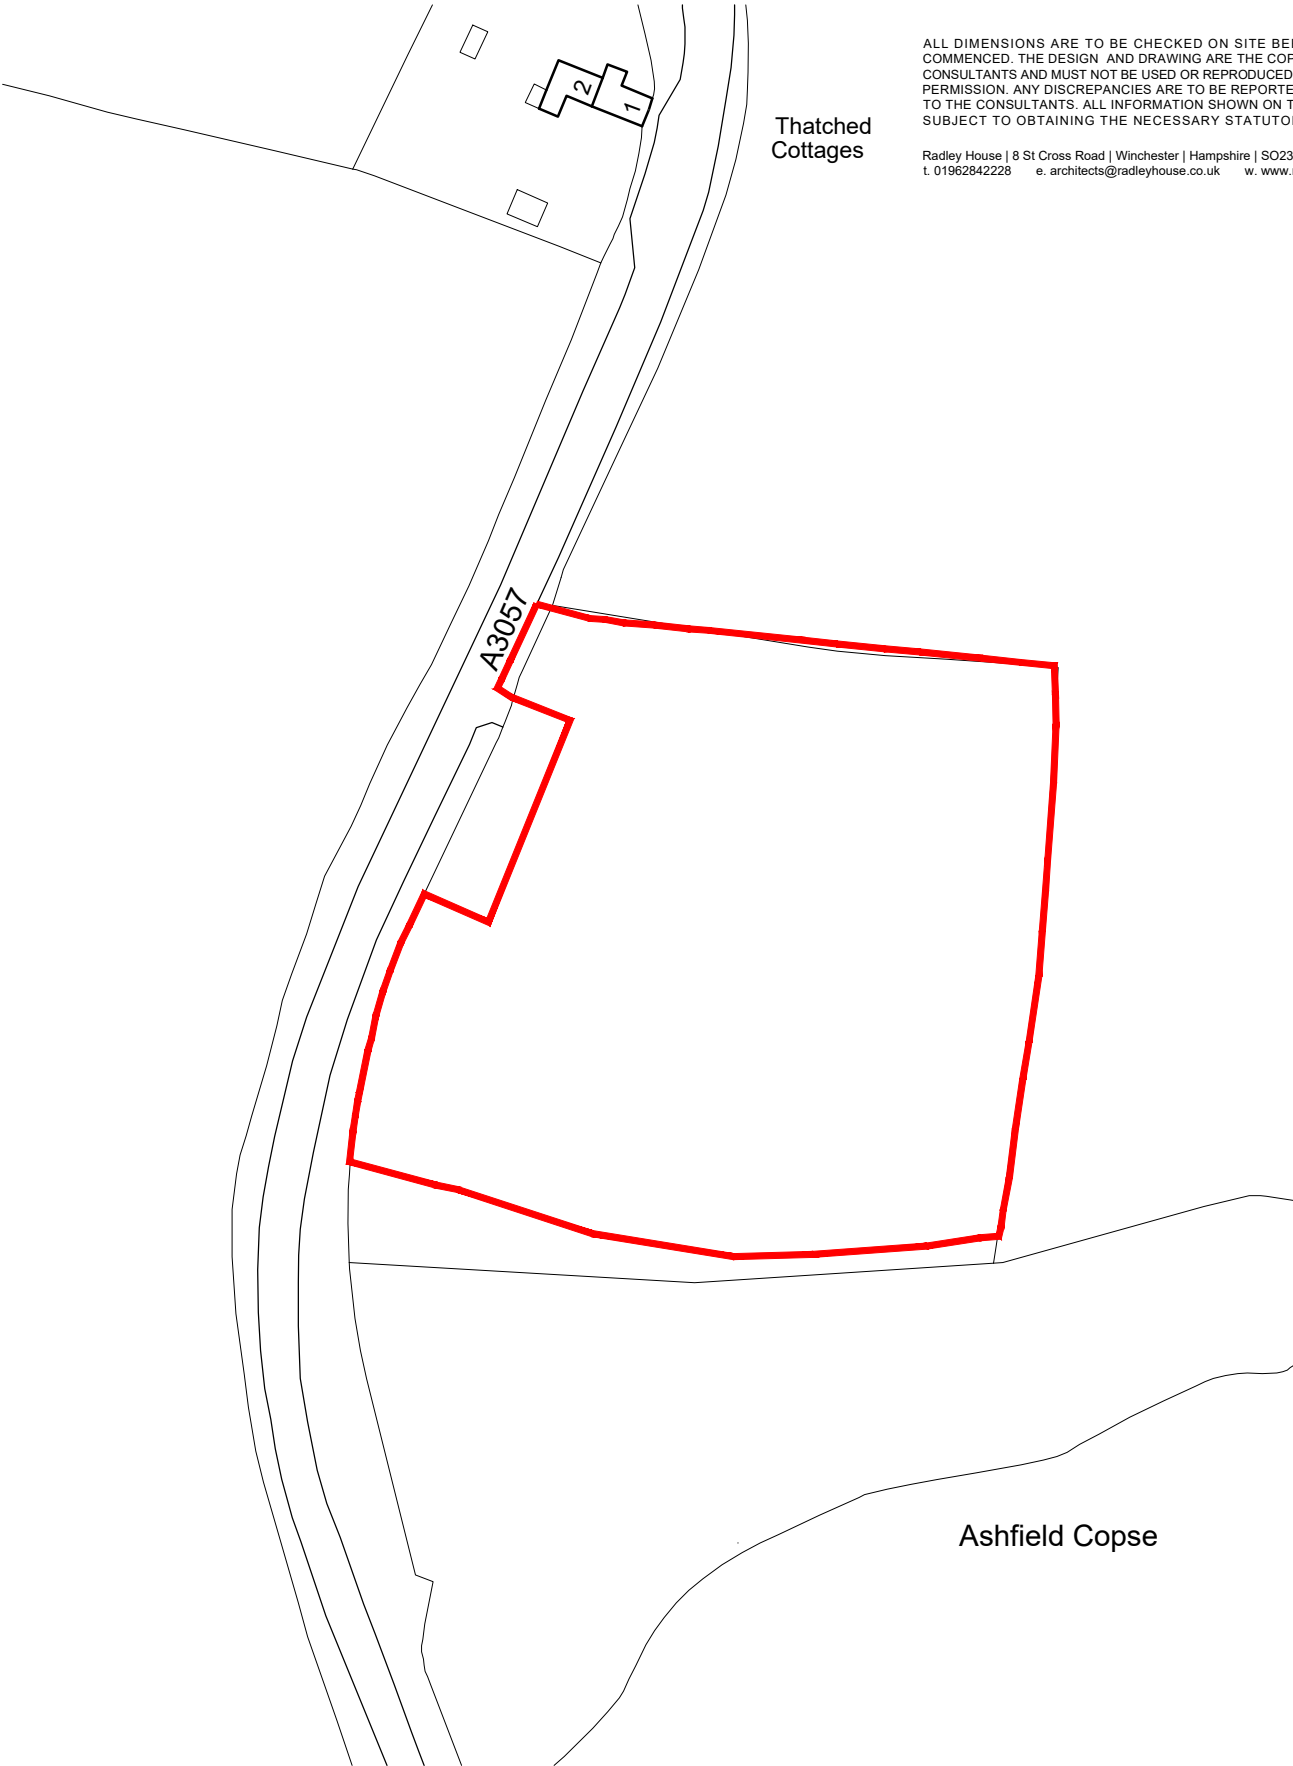

Ordnance Survey, (c) Crown Copyright 2018. All rights reserved. Licence number 100022432

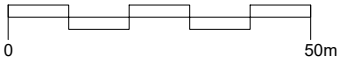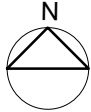

— SITE BOUNDARY 9590sqm

REVISIONS | \_ 00/00/00 \_