
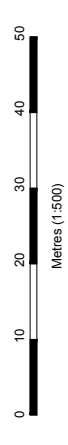


NOTES:

This drawing is copyright of the Architects and must not be used without their permission. All dimensions to be checked on site. Discrepancies and omissions to be reported immediately to the Architect.

Key:

- Application boundary (0.306HA)
- Land in clients ownership

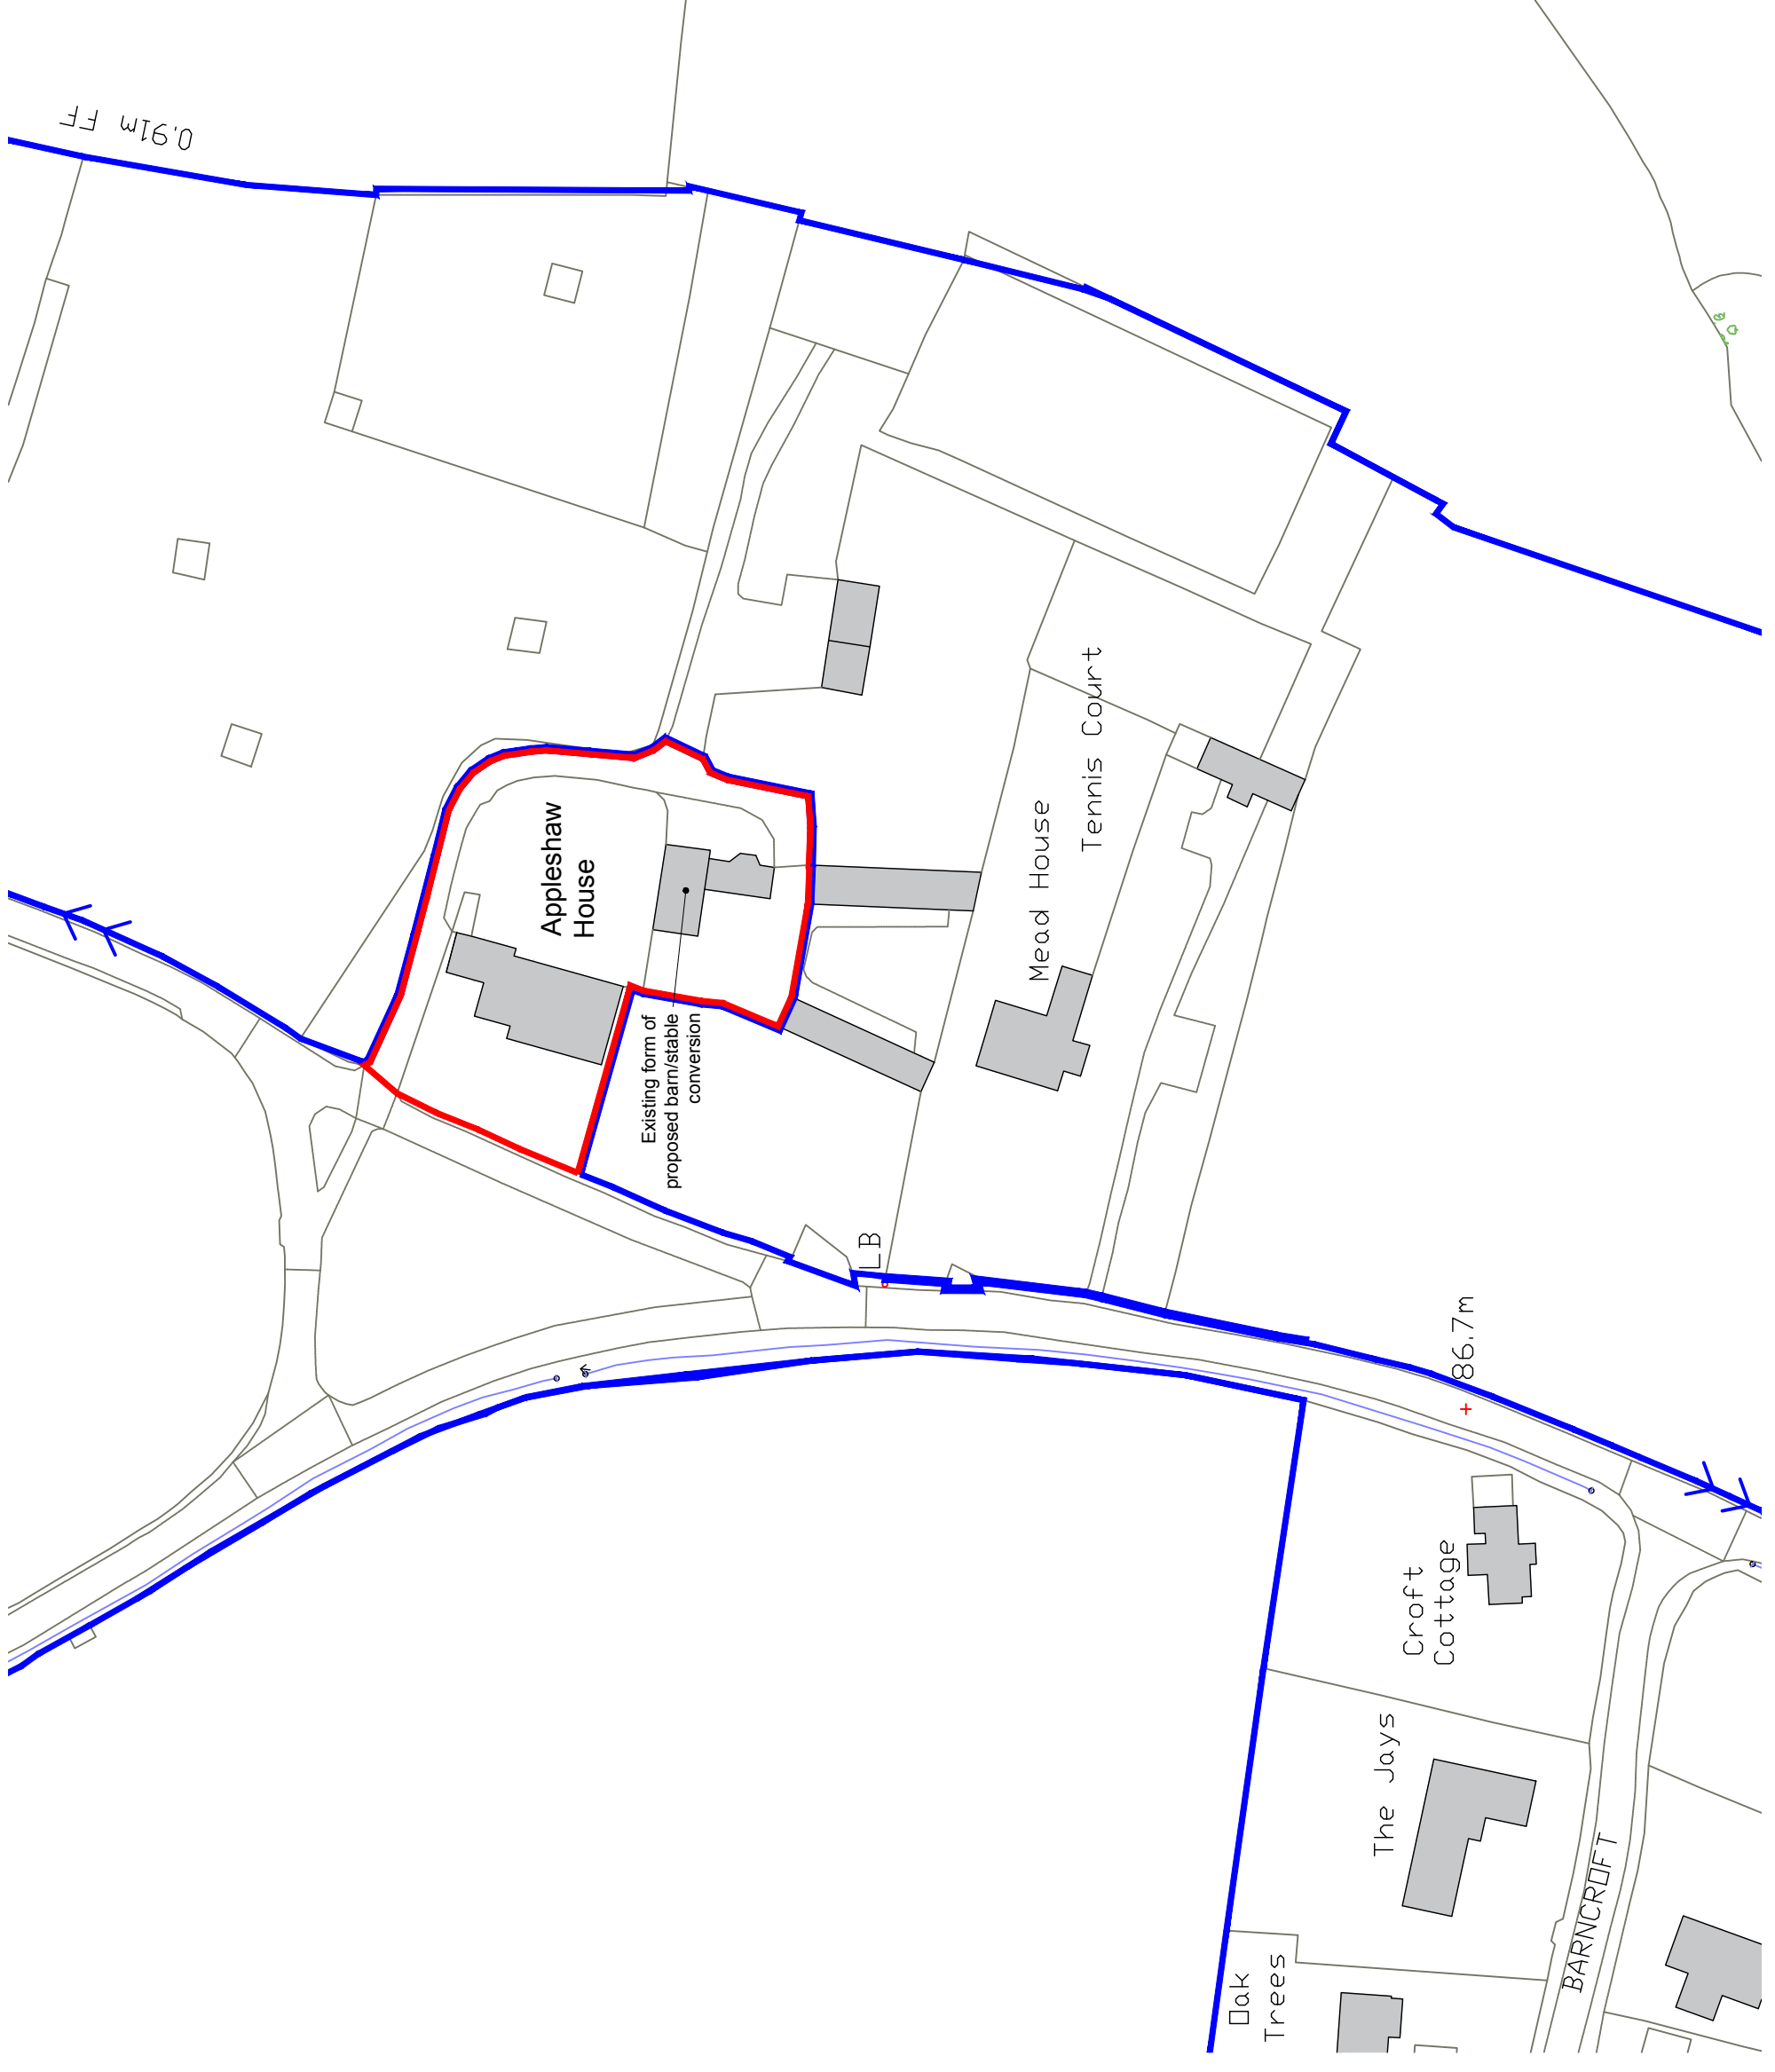

Rev	Revision	Date
A	Red line adjusted.	13.09.19

relphross
partnership
architects

The Relph Ross Partnership Ltd
35a Brown Street, Salisbury,
Wiltshire, SP1 2AS
Email: enquiries@relphross.co.uk
Tel: 01722 410441 Fax: 01722 339846

Title: Location Plan

Project: Appleshaw Barn
Appleshaw, Andover, SP11 9BU

Client: Mr & Mrs Prior-Palmer

Drawing Scale: 1:500@A1/1:250@A3

Drawing Date: 12 / 12 / 2018

Drawn By: DW
Checked By: JR

Drawing Number: 18/3158/LOC1 B