
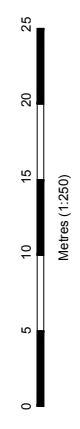


NOTES:  
 This drawing is copyright of the Architects and must not be used without their permission. All dimensions to be checked on site. Discrepancies and omissions to be reported immediately to the Architect.

Key:

- Application boundary (0.306HA)
- Land in clients ownership

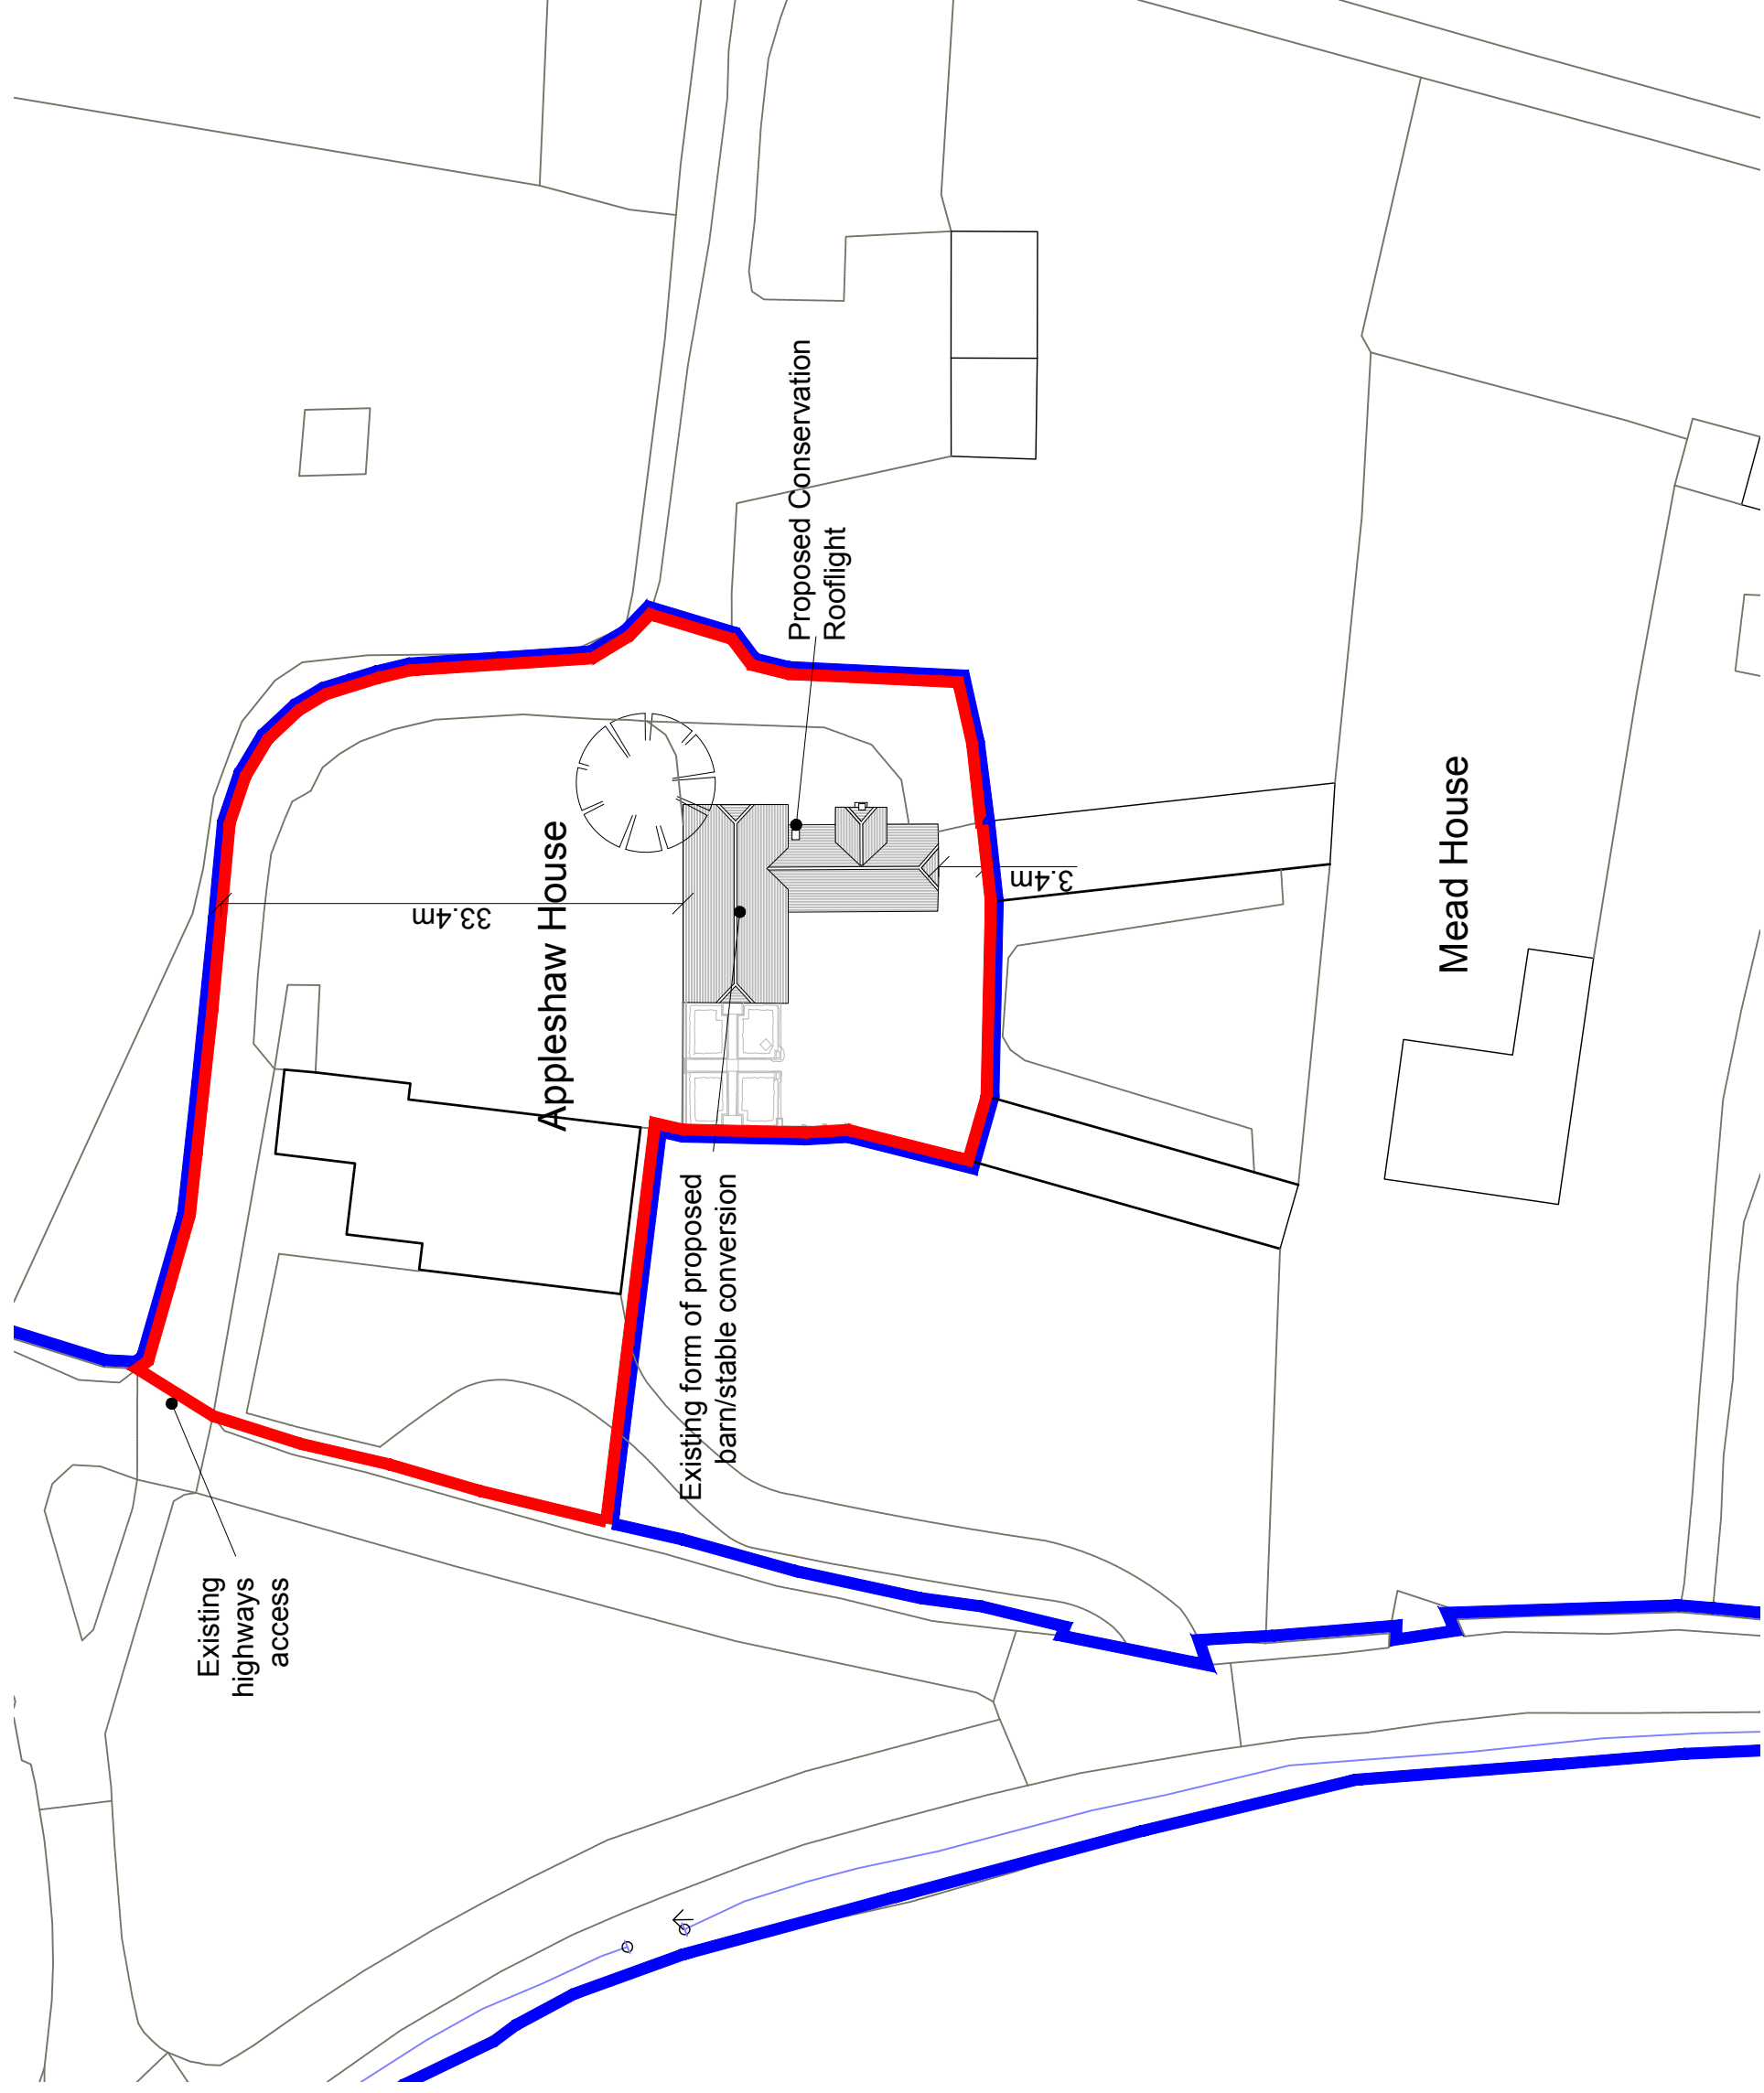

B	Conservation rooflight added to WC	15.10.19
A	Red line adjusted.	13.09.19
Rev	Revision	Date

**reipross**  
 partnership  
 architects

The Reipross Partnership Ltd  
 36a Brown Street, Salisbury,  
 Wiltshire, SP1 2AS  
 Email: enquiries@reipross.co.uk  
 Tel: 01722 410141 Fax: 01722 339846

Title: **Block Plan**

Project: **Appleshaw Barn  
 Appleshaw, Andover, SP11 9BT**

Client: **Mr & Mrs Piror-Palmer**  
 Drawing Scale: 1:250@A1/1:125@A3  
 Drawing Date: 12/12/2018  
 Drawn By: DW Checked By: JR

Drawing Number: **18/3158/BLK01 B**