



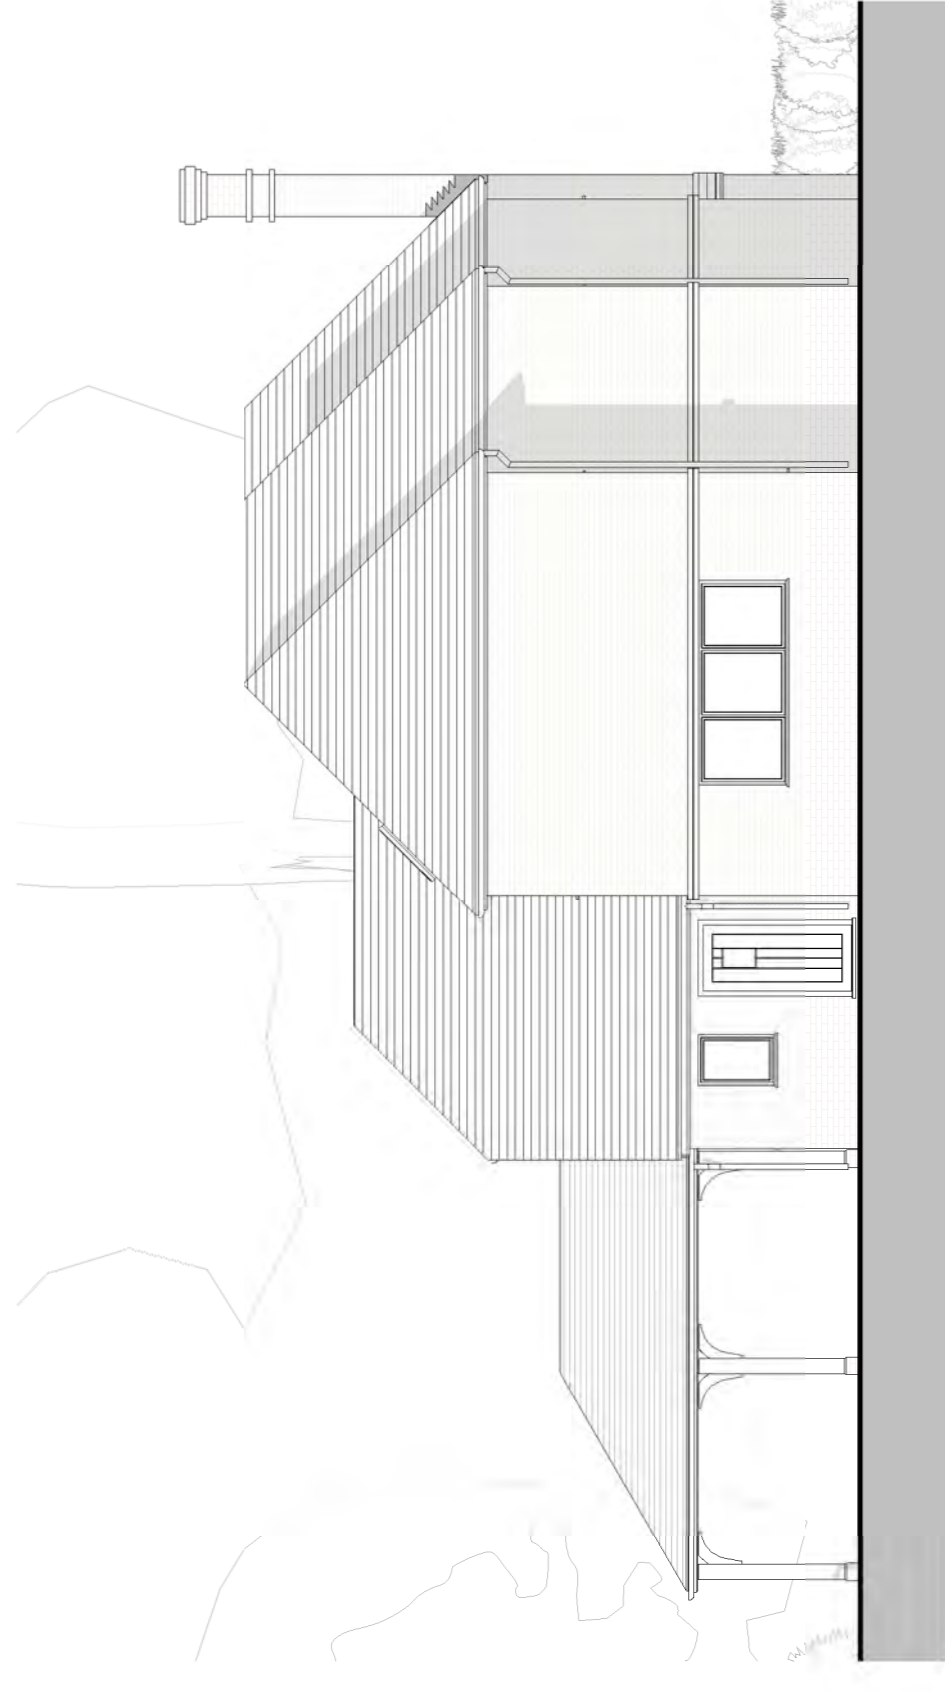


House 3 - South East Elevation  
1:100

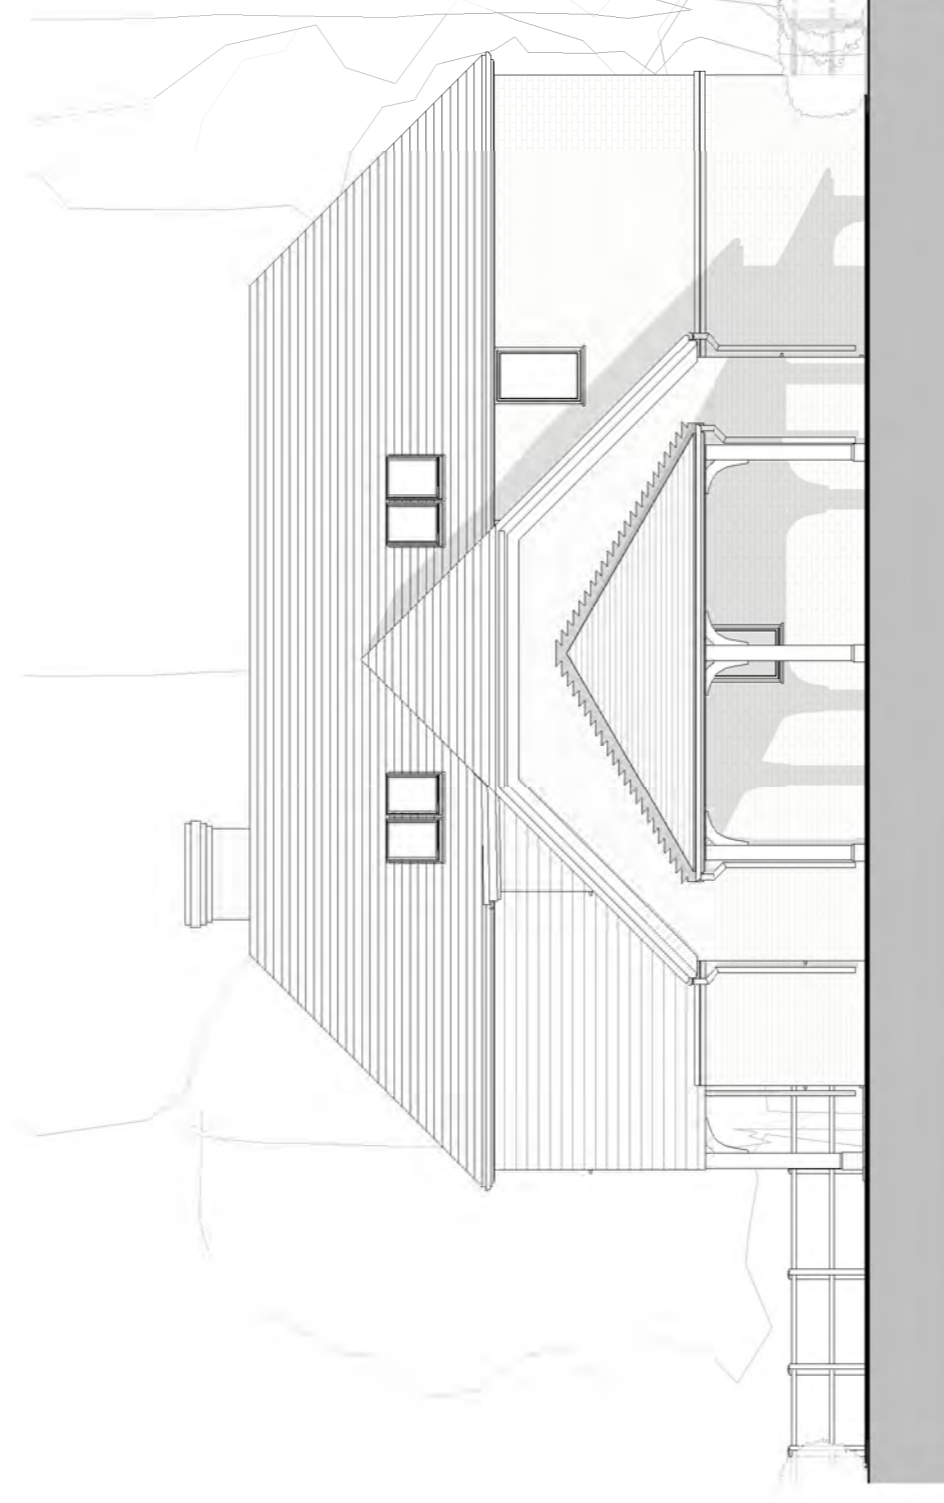



House 3 - North West Elevation  
1:100




House 3 - North East Elevation  
1:100

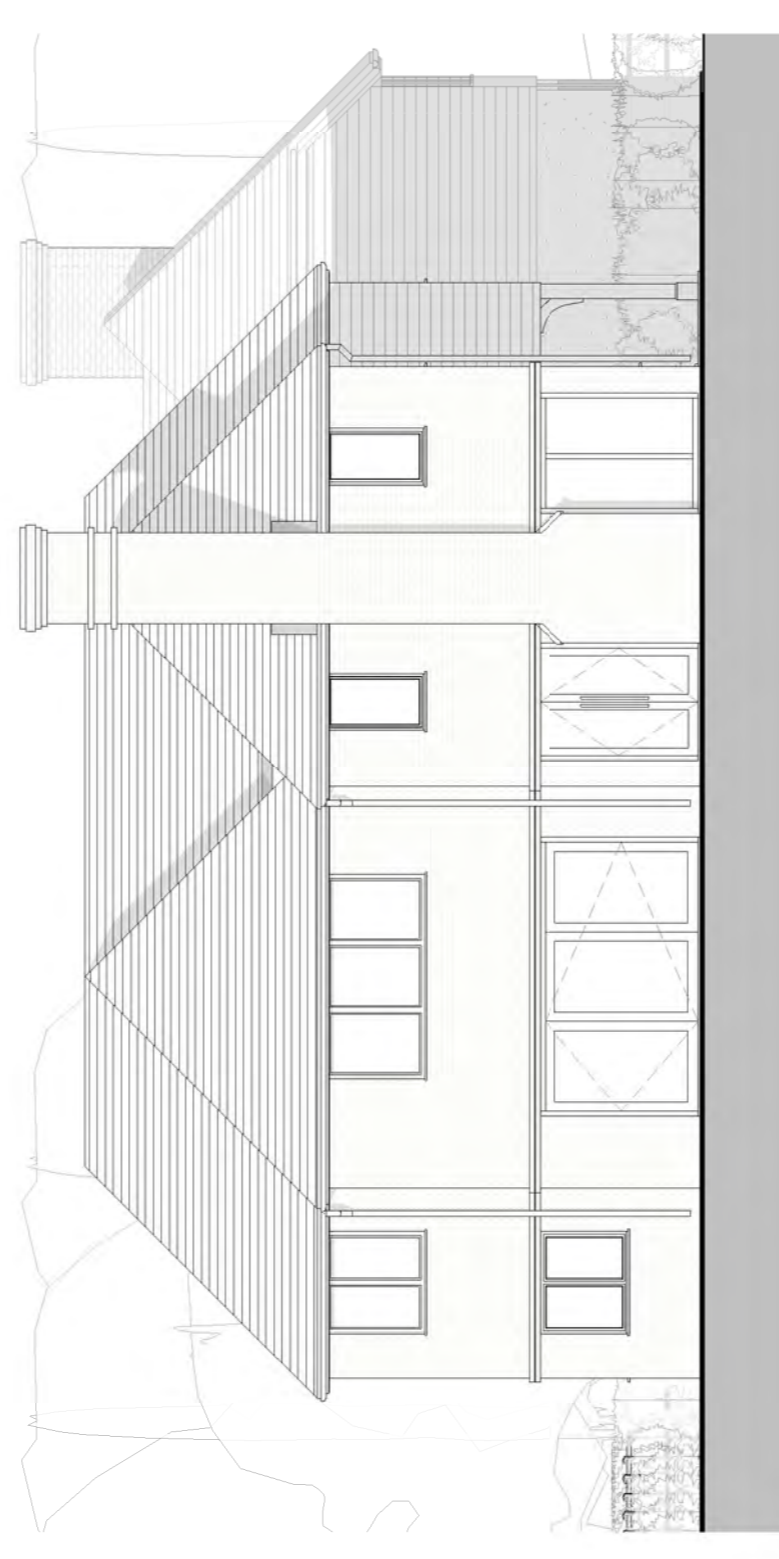


House 3 - South West Elevation  
1:100

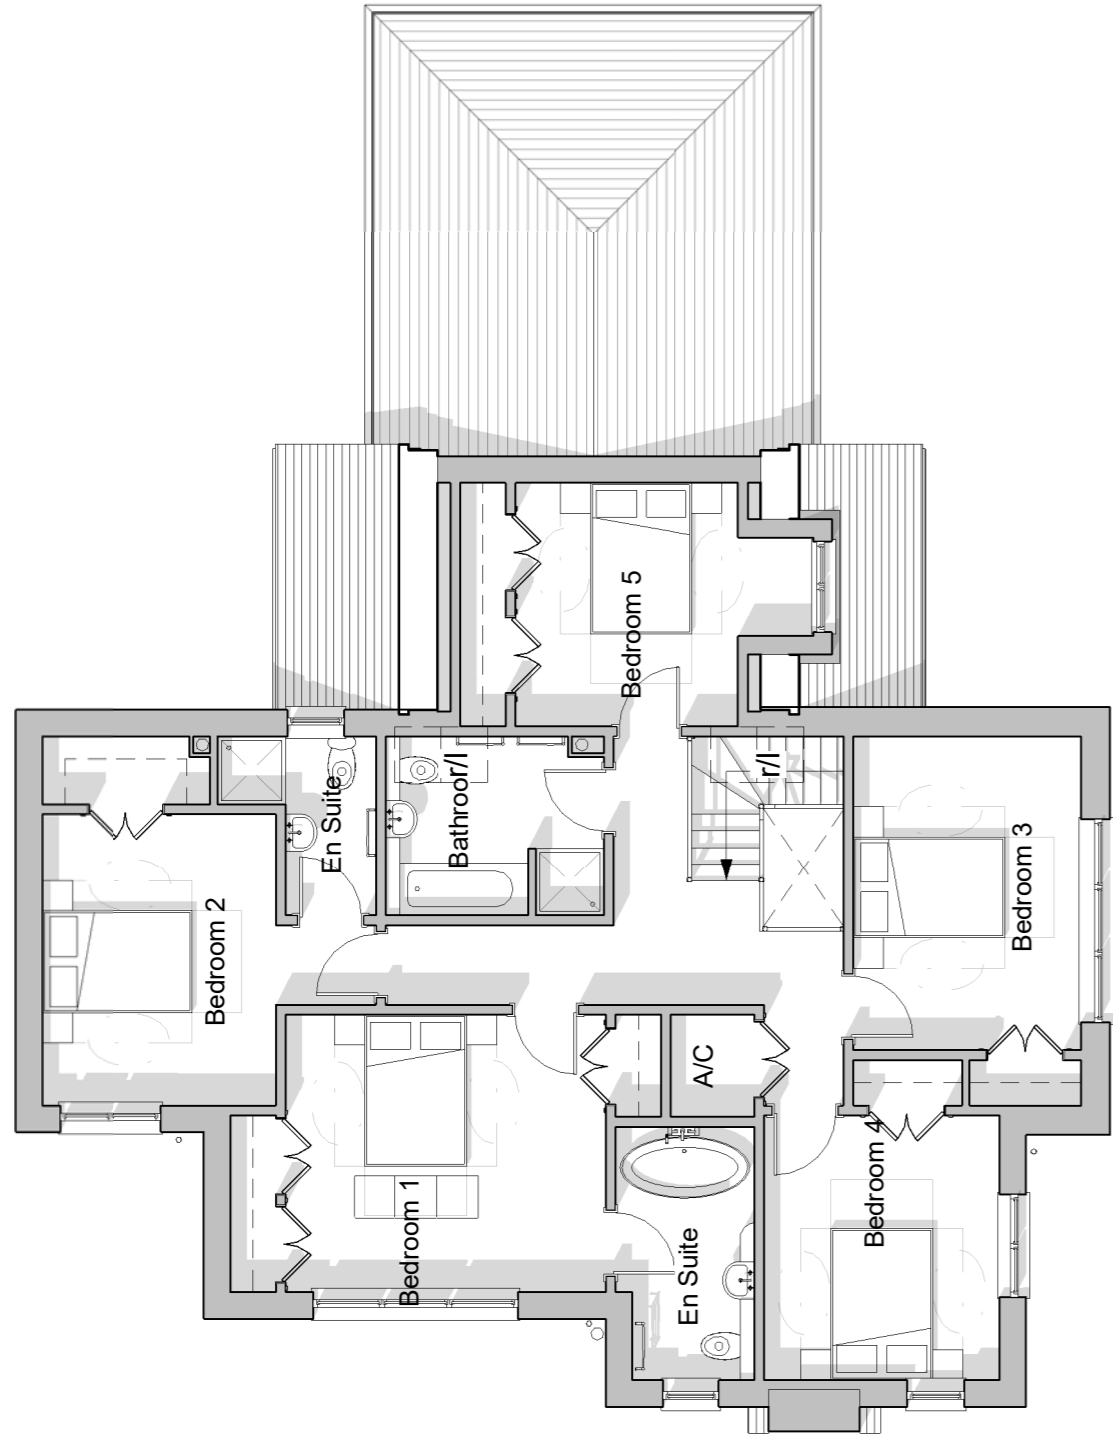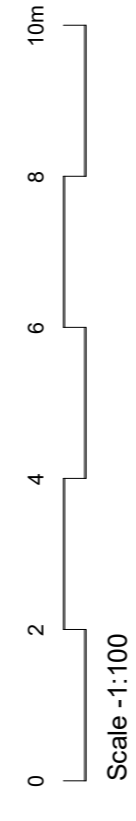

House 3 - First Floor Plan as Proposed  
1:100

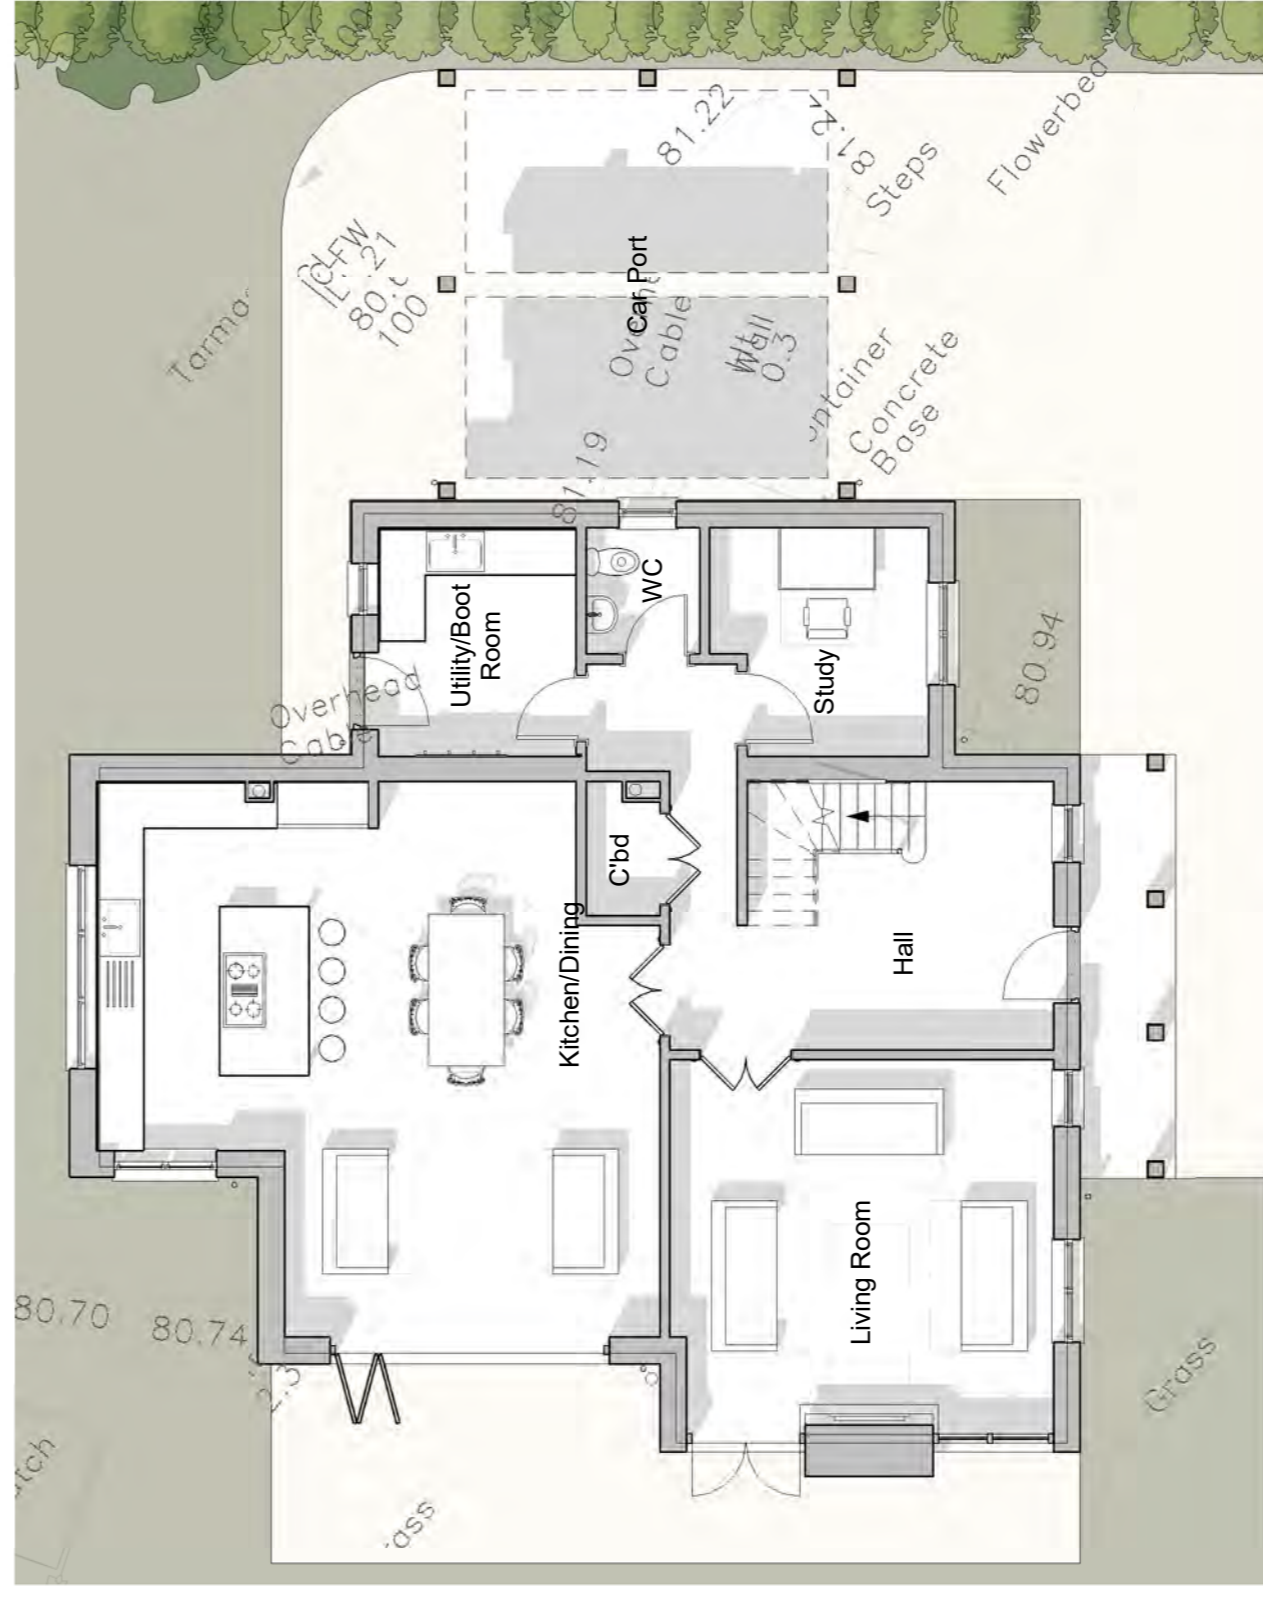

House 3 - Ground Floor Plan as Proposed  
1:100

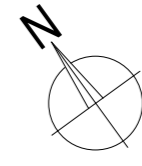

PLOT 3