


0 10 20 M

Retail
178m²

House 1
96+52 = 148m²

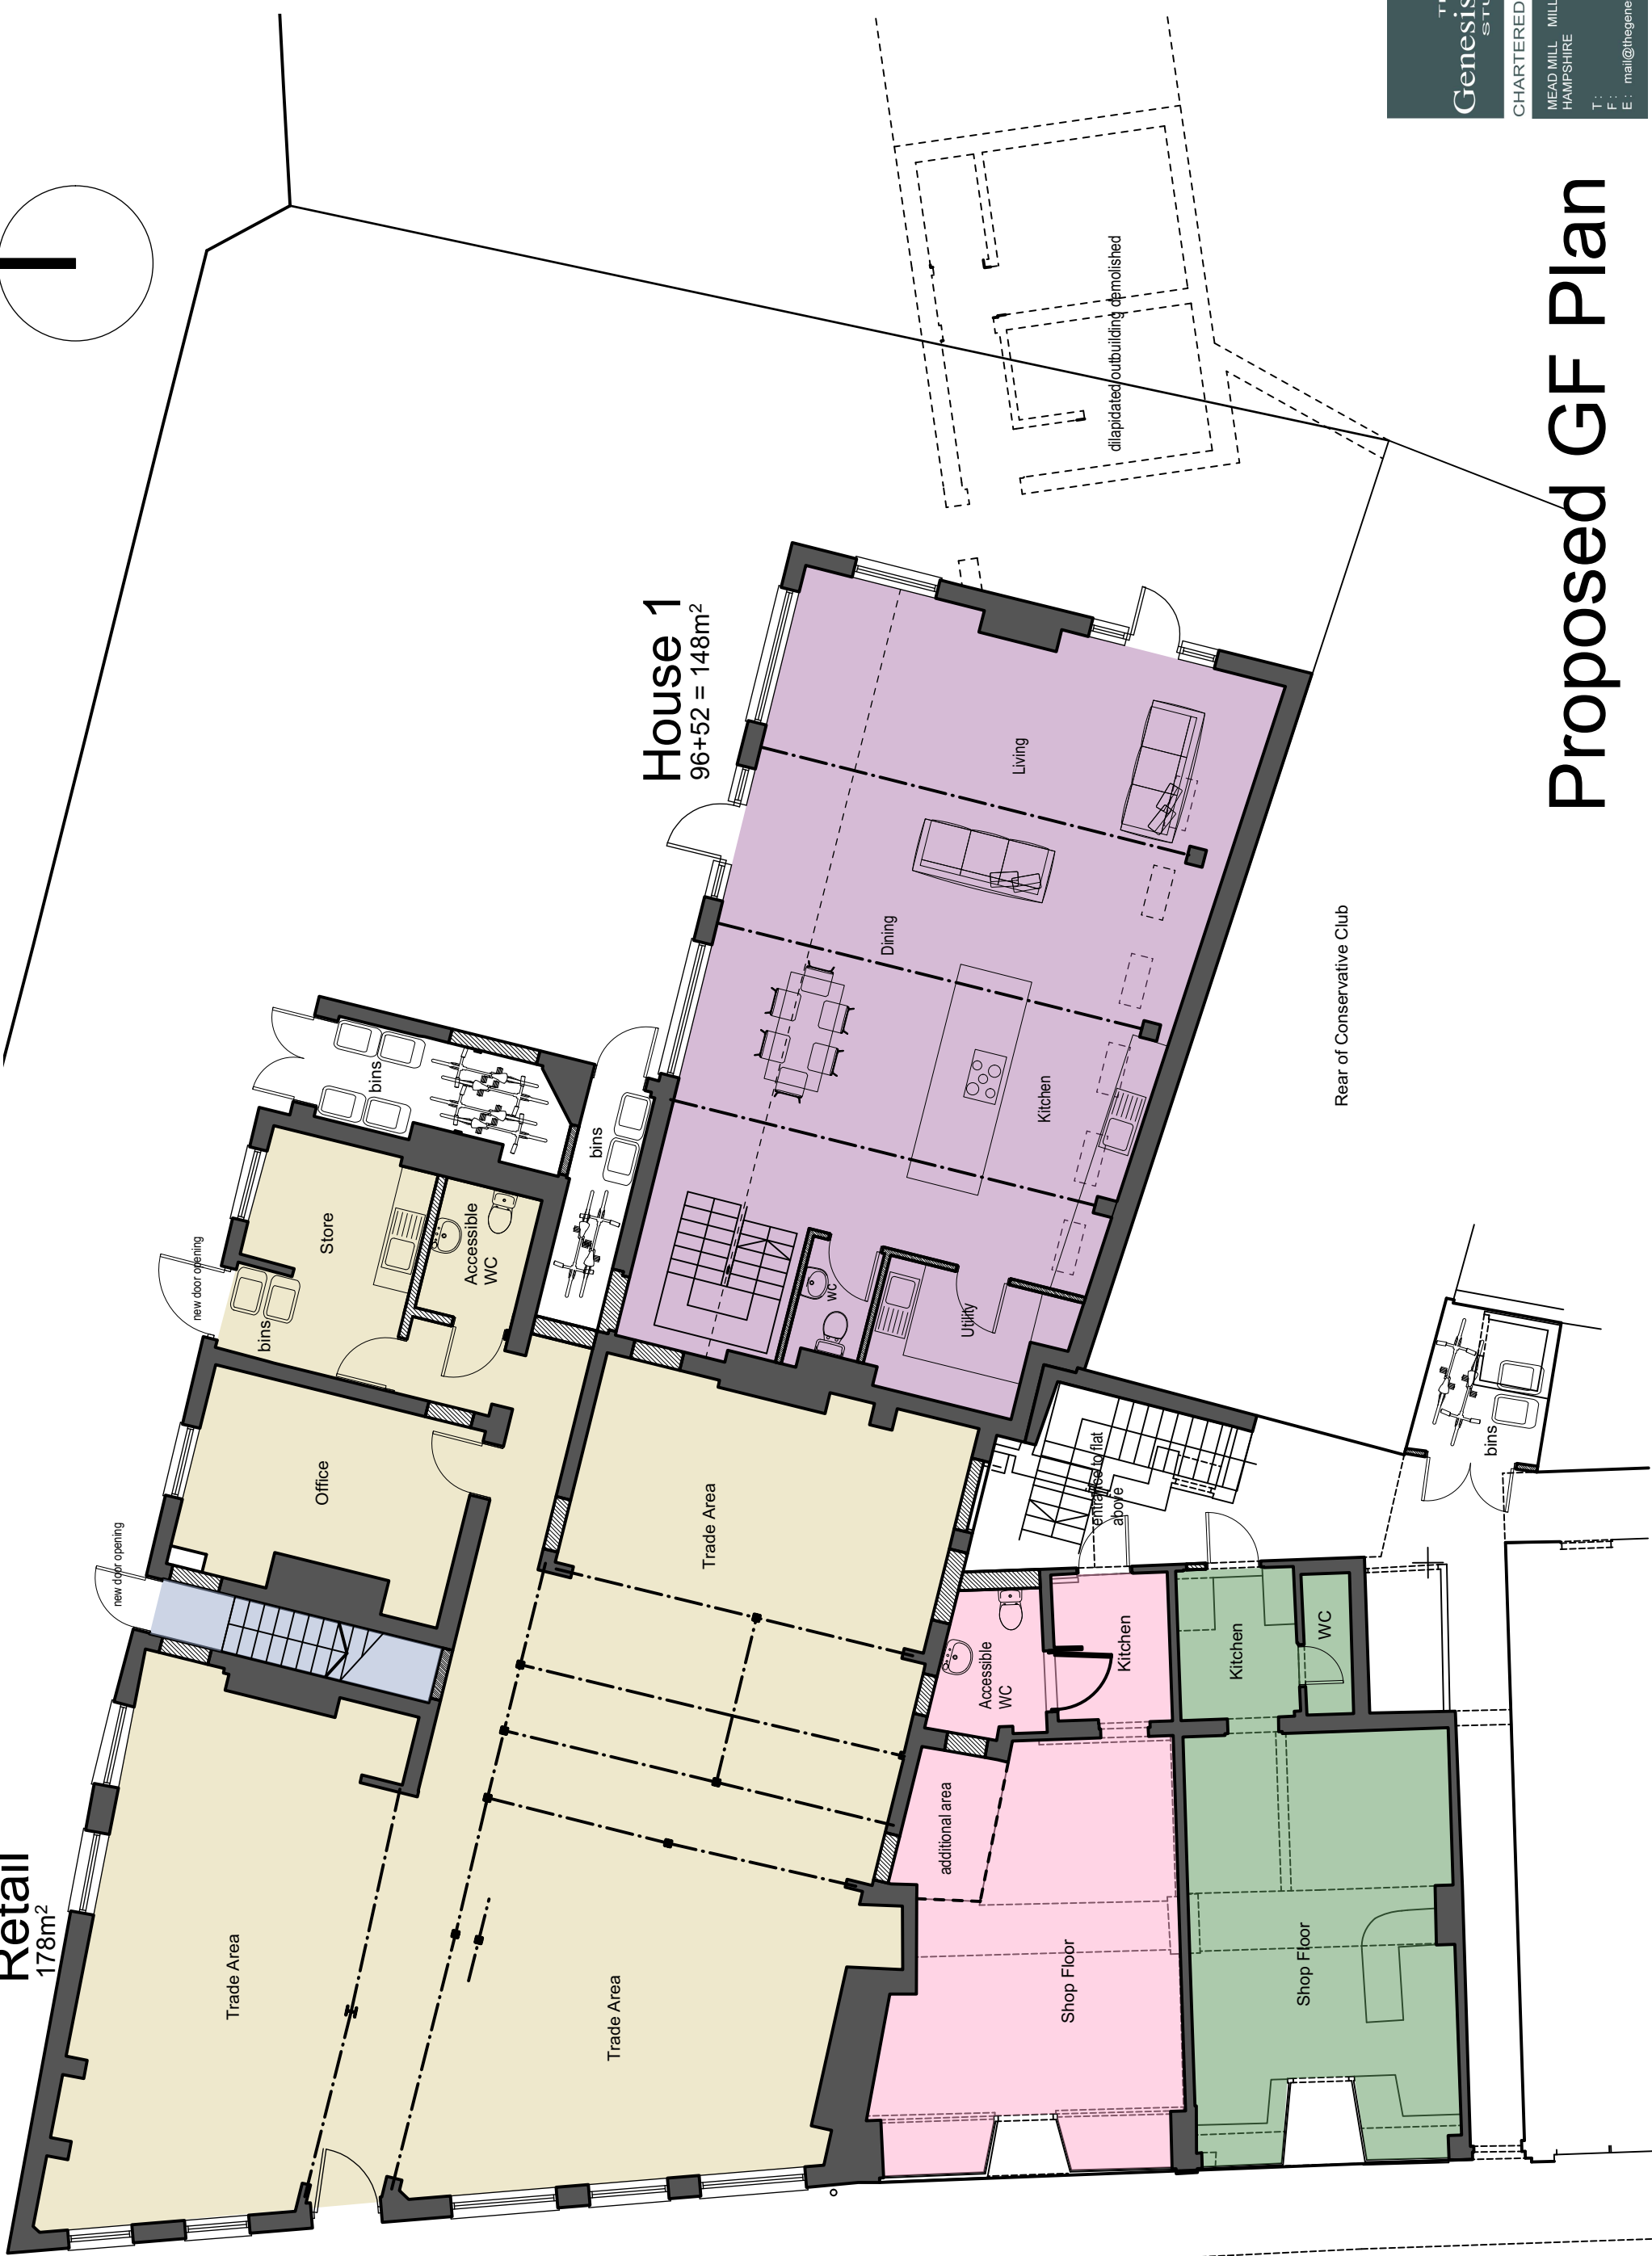

Rear of Conservative Club

Proposed GF Plan