





0 10 20 M

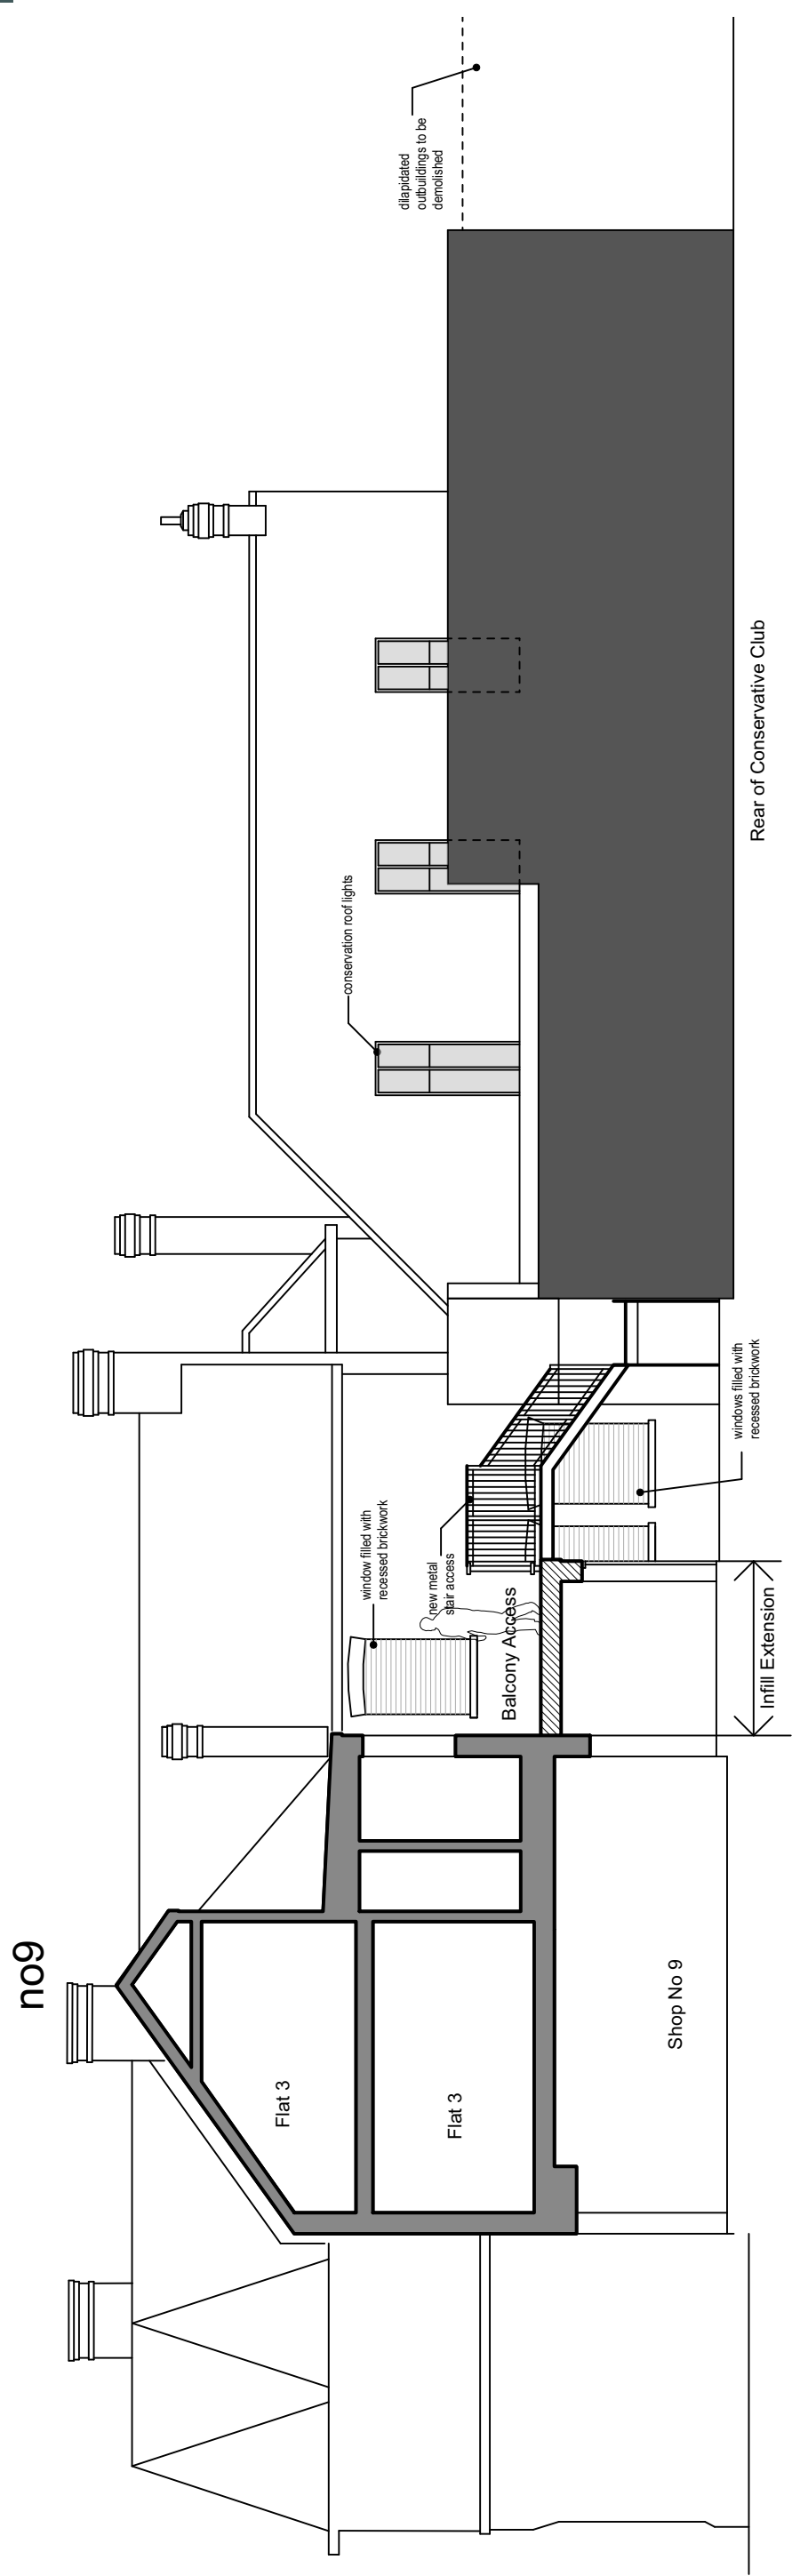

Rear of Conservative Club

## Proposed South Elevation

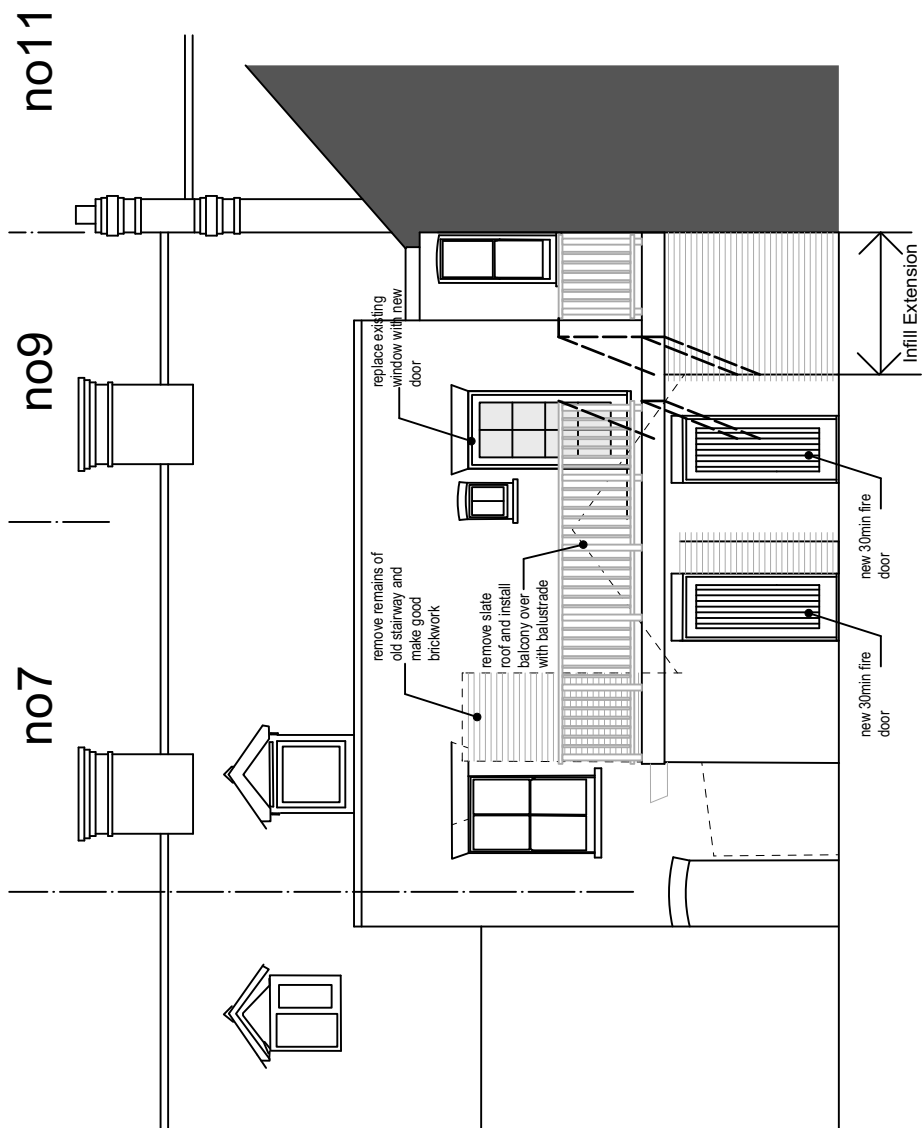

## Proposed Elevation to Rear of No7 & 9 Church Street