





Existing GF Plan

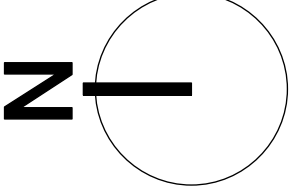

20 M

10

0

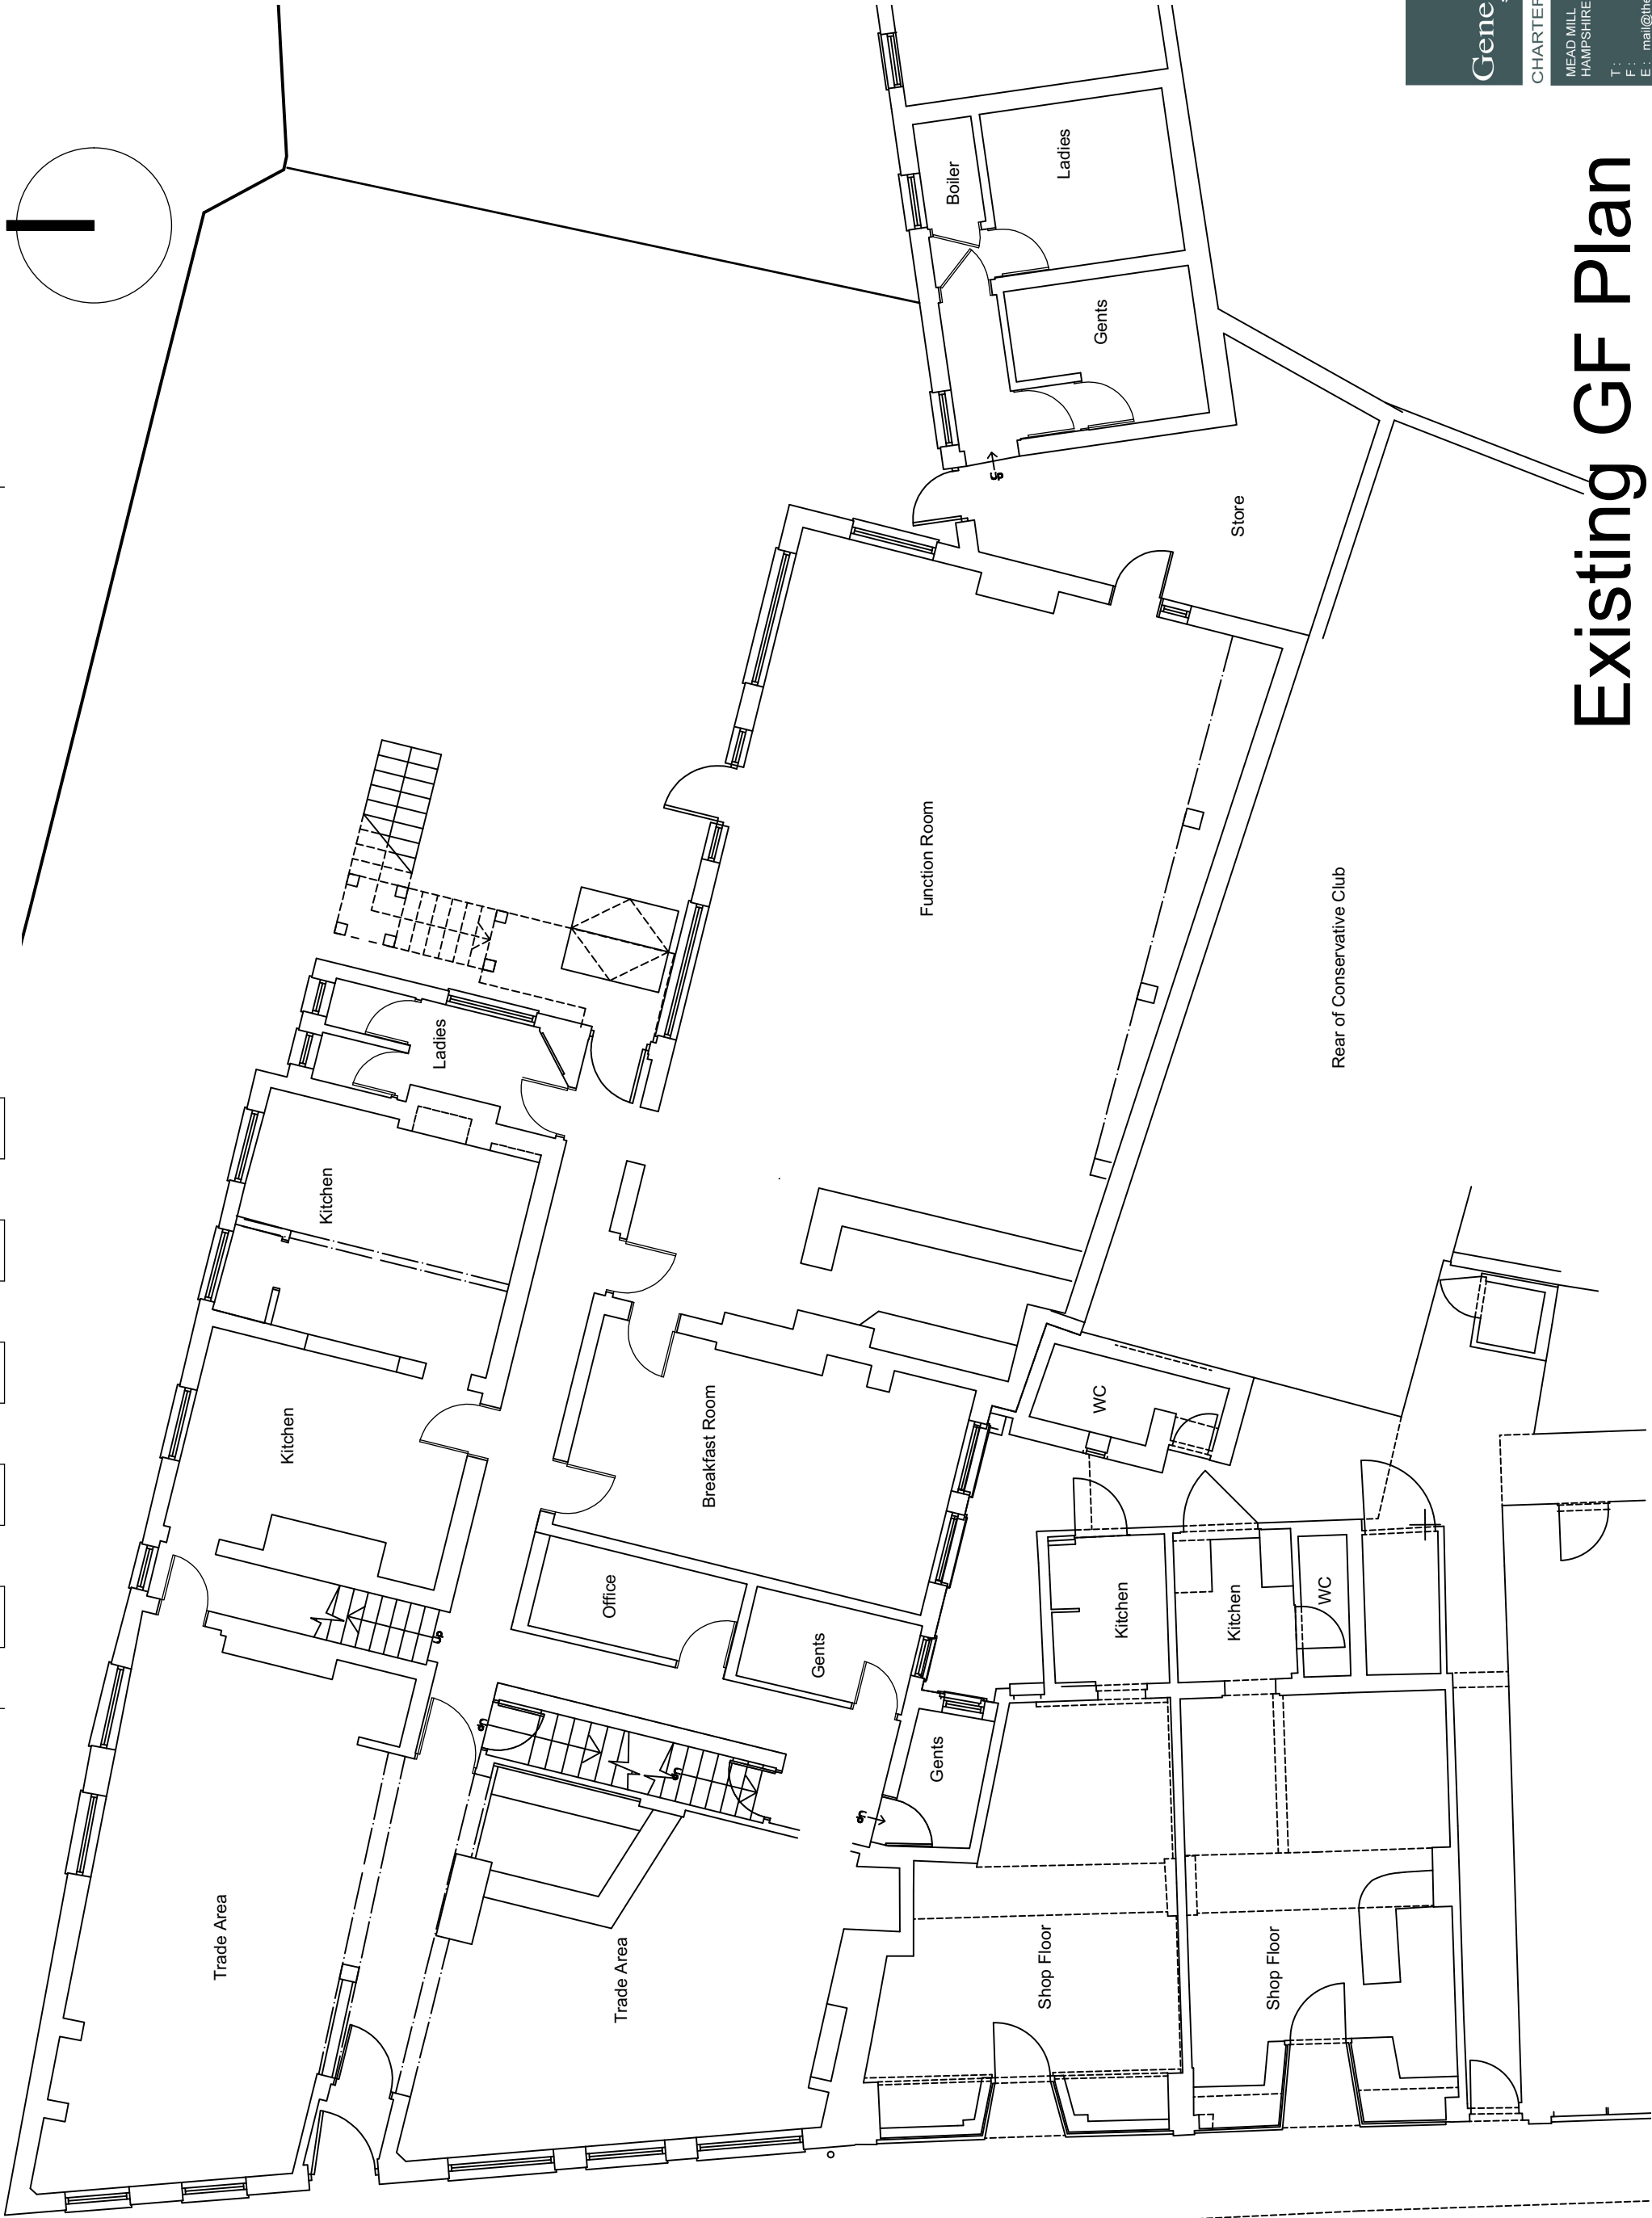

Existing Ground Floor Plan