


0 10 20 M

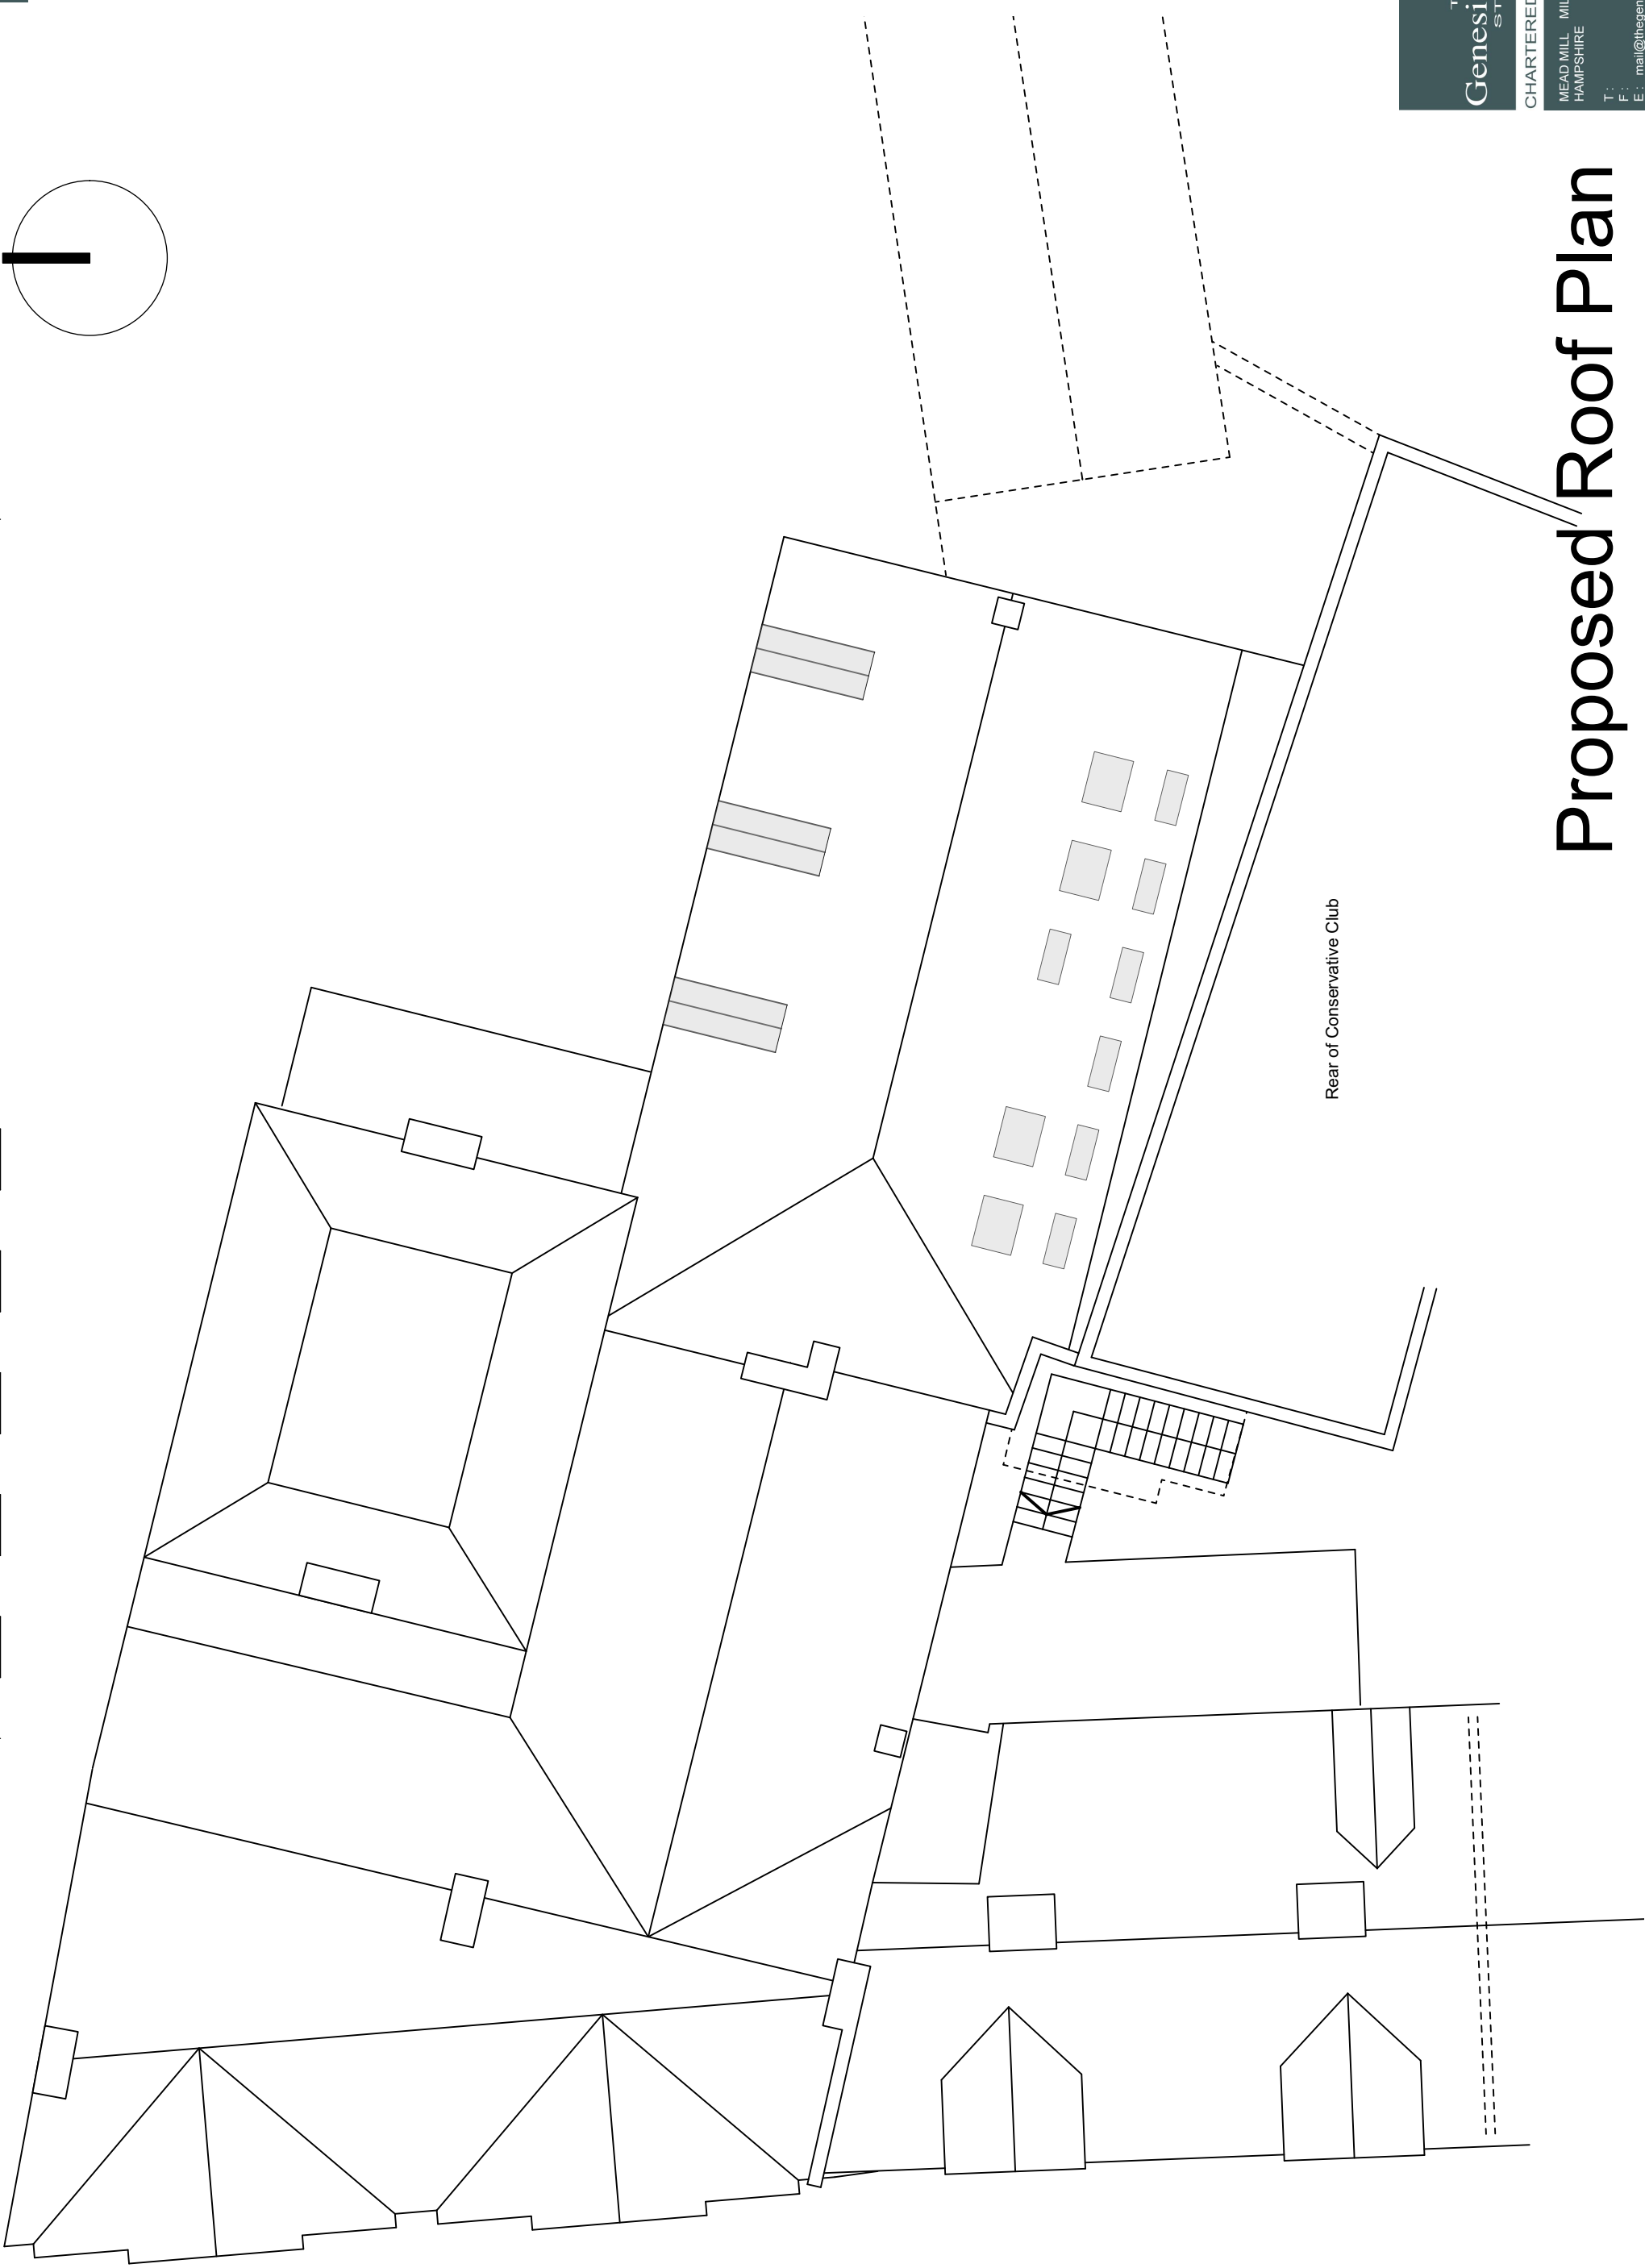

Proposed Roof Plan