


# MARTINS, SO20

EXTENSION

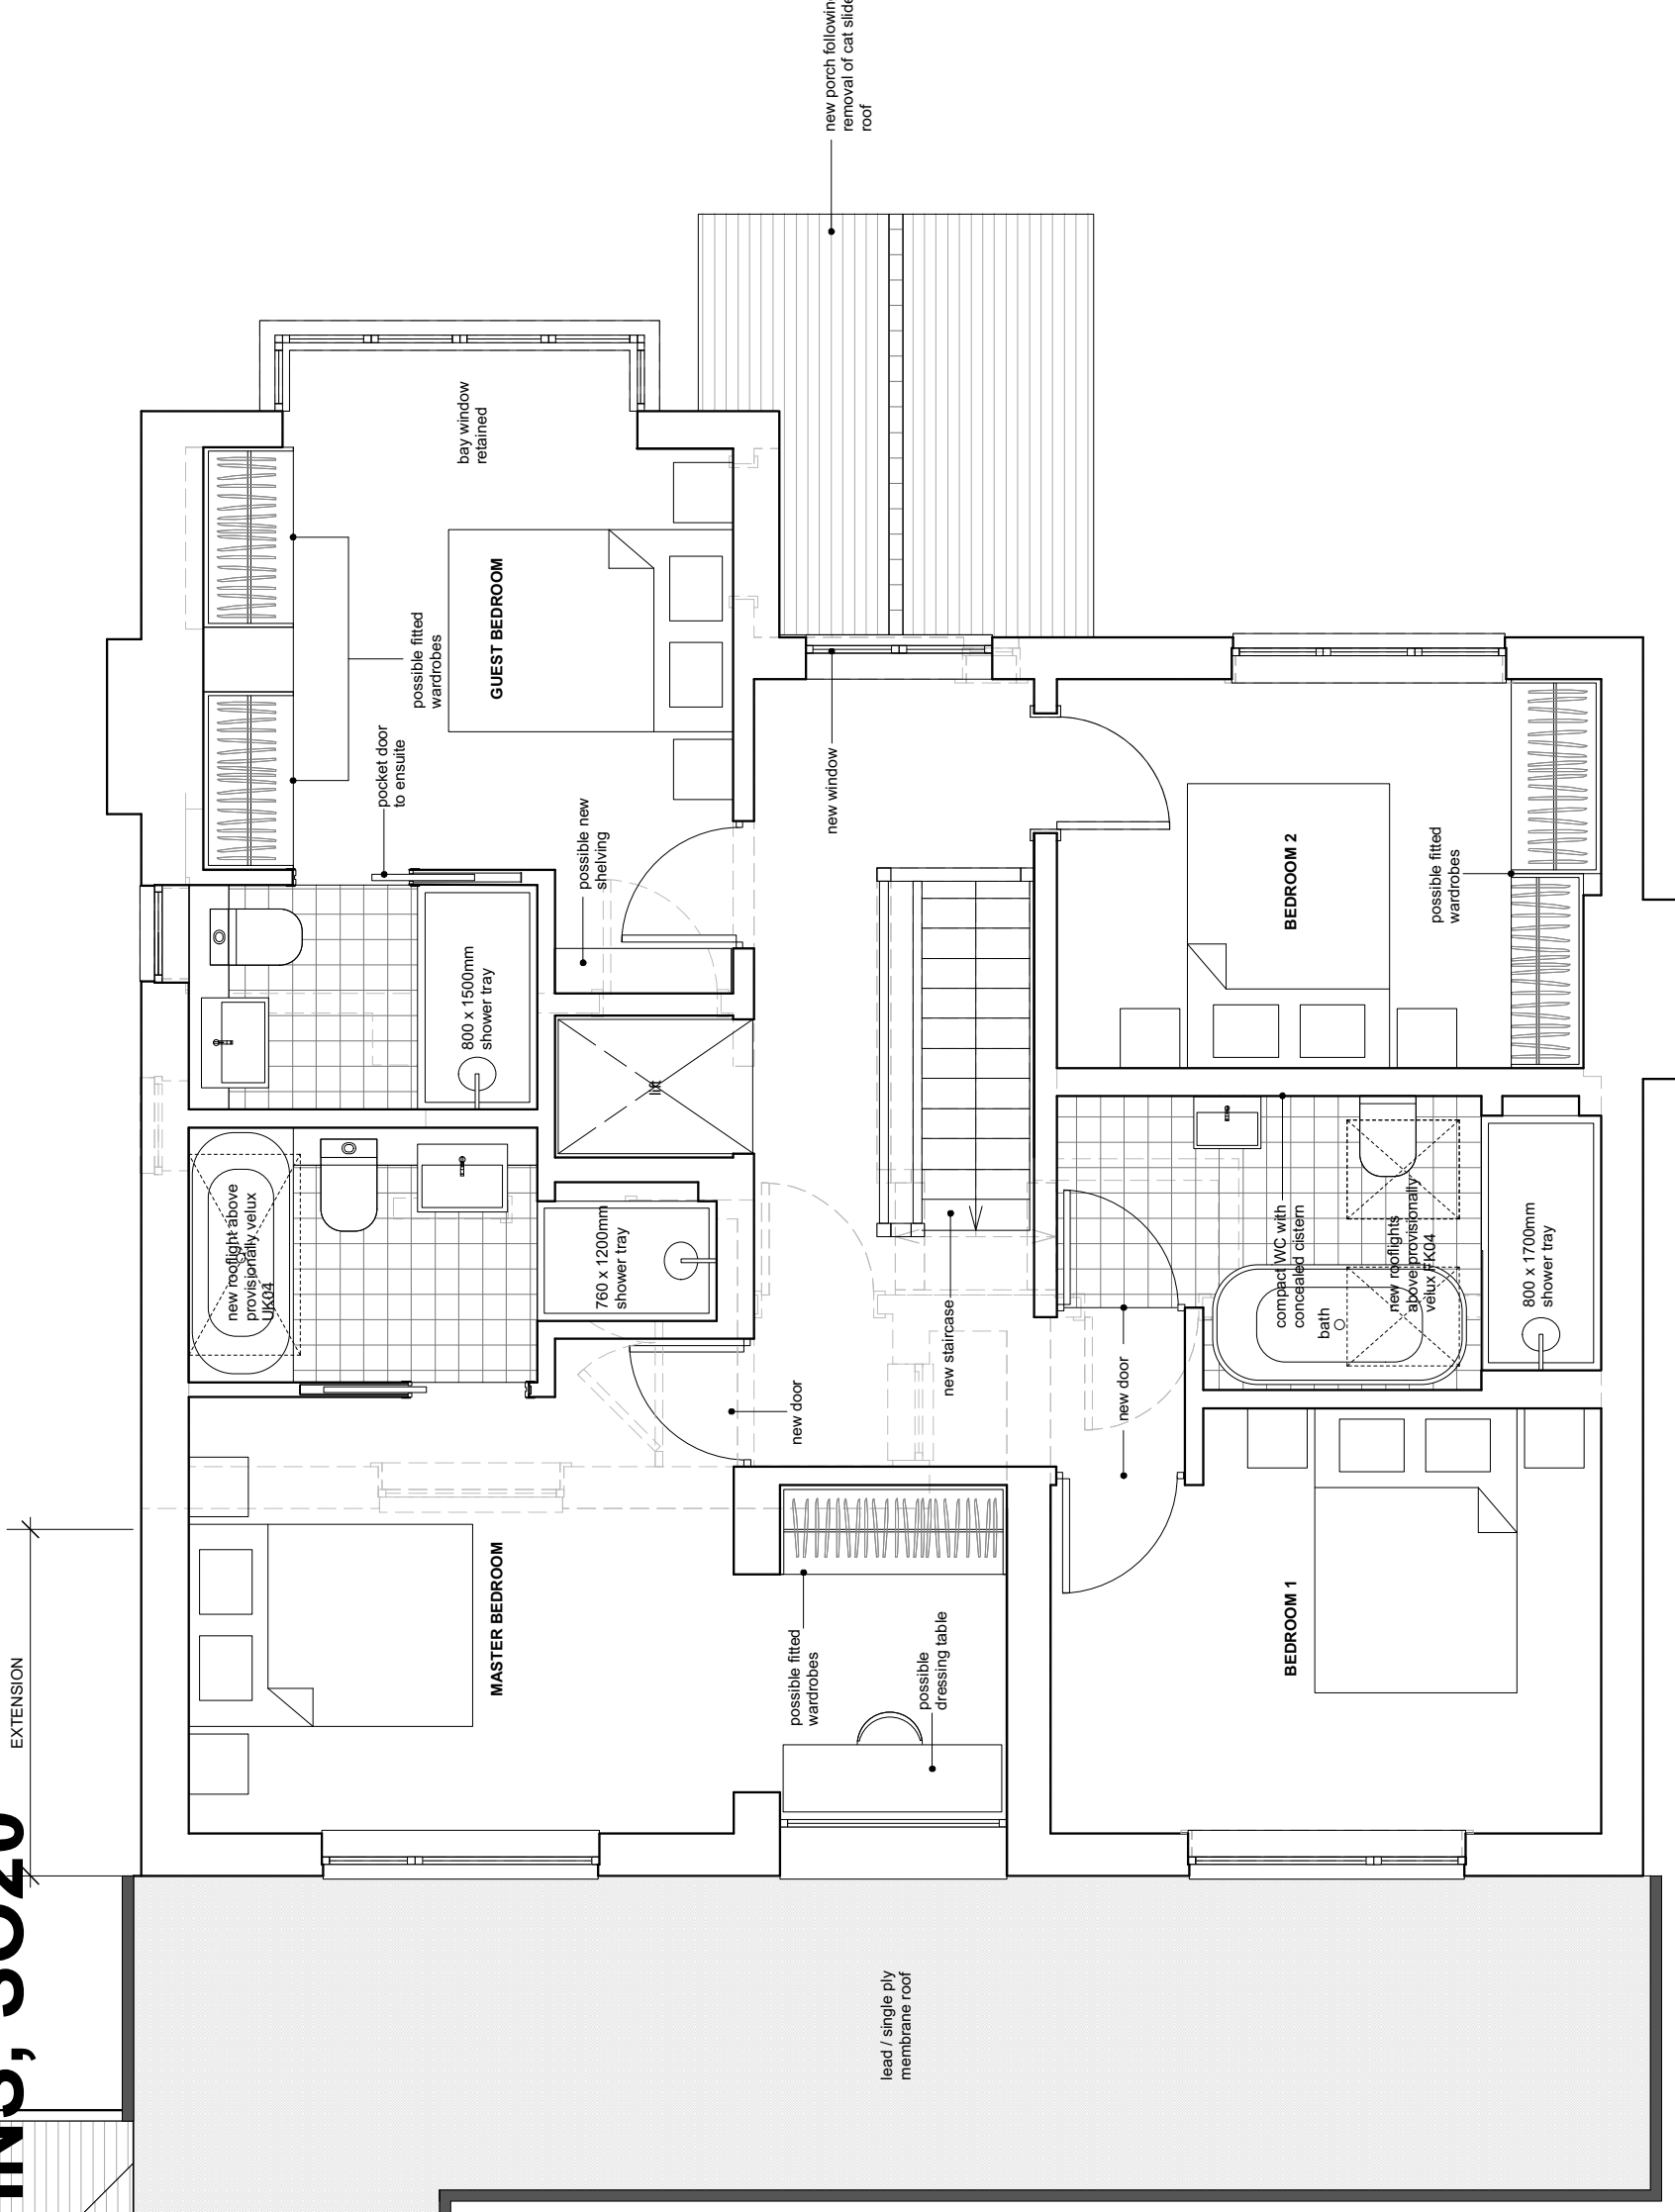

**N.B. DRAWINGS TO BE USED FOR PLANNING SUBMISSION ONLY**  
**N.B. THESE ARE NOT CONSTRUCTIONS DRAWINGS. ALL MEASUREMENTS TO BE CHECKED ON SITE**

**MARTINS FIRST FLOOR AS PROPOSED 1:50 @ A3**

revision	date	d/d/mm	description

<b>LA HALLY ARCHITECT</b>	
SUITE 1, TALBOT HOUSE	01962 843 500
34 STAPLE GARDENS	design@lahally.com
WINCHESTER, SO23 8SR	www.lahally.com

---

DRAWING STATUS: ISSUED FOR PLANNING SUBMISSION

---

client	<b>MR TYLOR</b>
job	<b>MARTINS, SO20</b>
drawing	<b>MARTINS FIRST FLOOR AS PROPOSED</b>

---

date	FEB 2019	drawing no.	<b>617.PL.002</b>
scale	PKLHAS04	scale	1:50 @ A3