


MARTINS, SO20

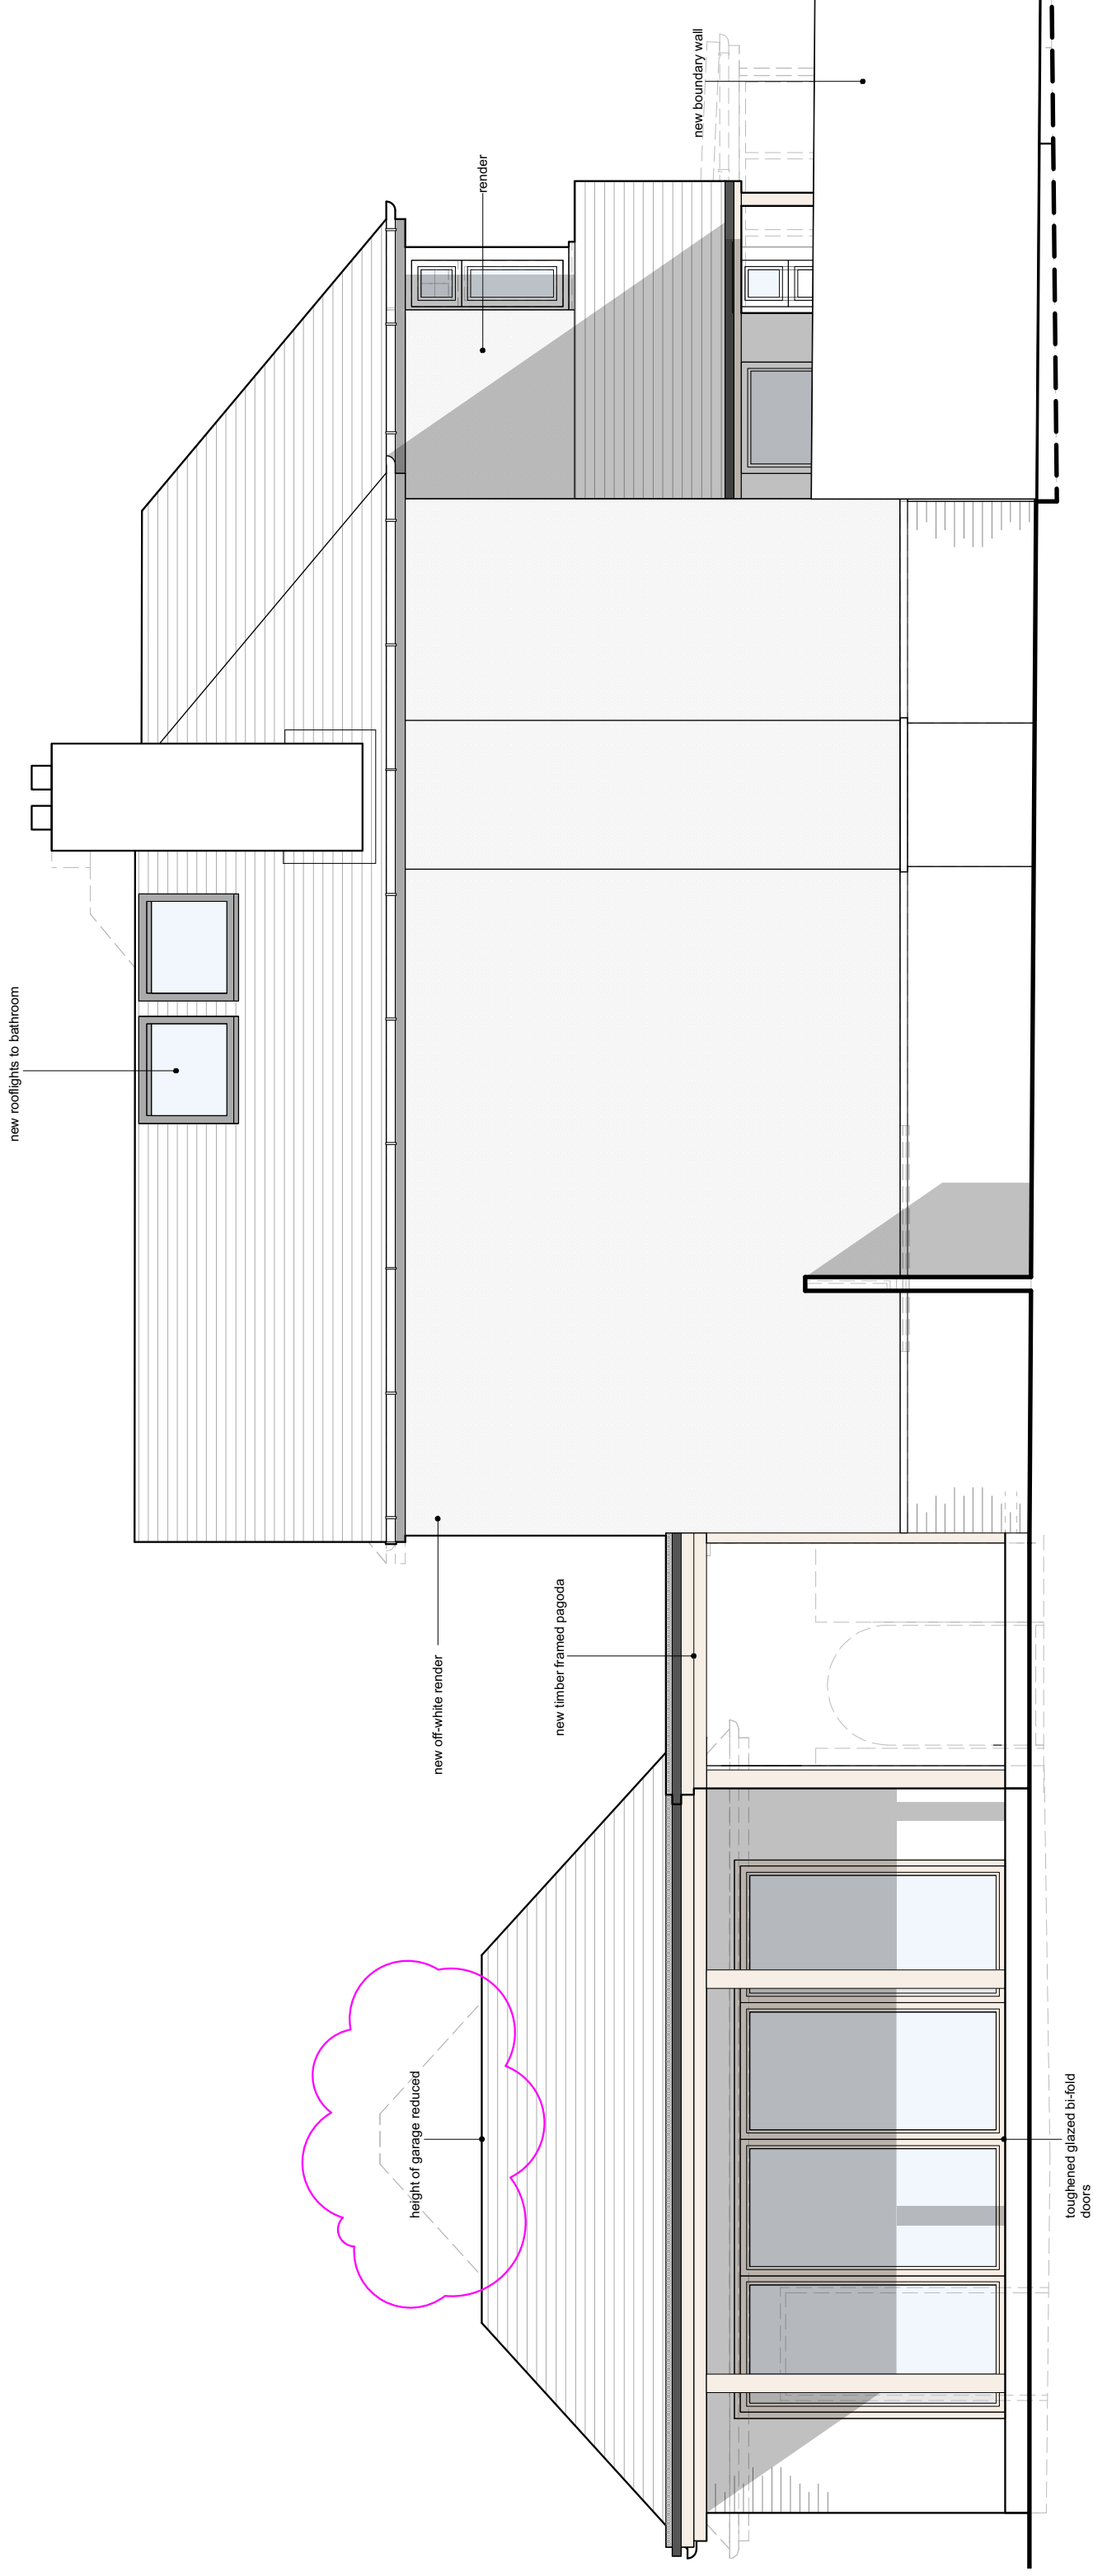

revision	date	drawn	description
A	28.08.19	KH	Revised to local. White windows and driveway
B	20.04.20	AS	Height of garage roof reduced

LA HALLY ARCHITECT SUITE 1, TALBOT HOUSE 34 STAPLE GARDENS WINCHESTER, SO23 8SR design@lahally.com www.lahally.com	01962 843 500
--	---------------

DRAWING STATUS: ISSUED FOR PLANNING SUBMISSION

client MR TYLOR	architect MARTINS, SO20
---------------------------	-----------------------------------

project MARTINS FLANK ELEVATION AS PROPOSED	scale 1:50 @ A3	drawing no. 617.PL.004	sheet B
---	---------------------------	----------------------------------	-------------------

N.B. DRAWINGS TO BE USED FOR PLANNING SUBMISSION ONLY
N.B. THESE ARE NOT CONSTRUCTIONS DRAWINGS. ALL MEASUREMENTS TO
BE CHECKED ON SITE
MARTINS FLANK ELEVATION AS PROPOSED 1:50 @ A3