
MARTINS, SO20

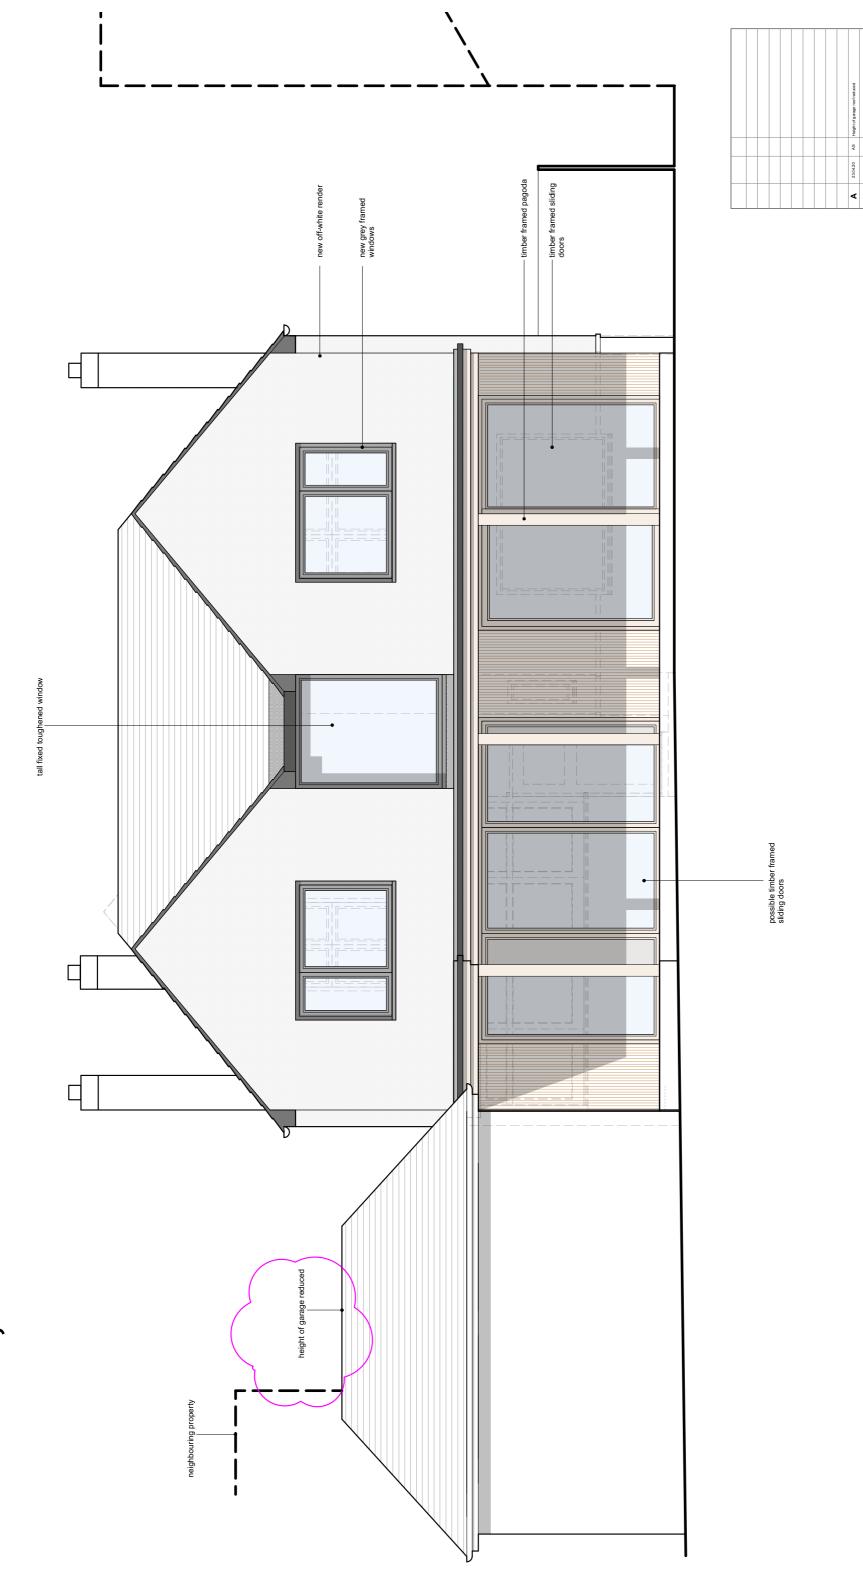

N.B. DRAWINGS TO BE USED FOR PLANNING SUBMISSION ONLY N.B. THESE ARE NOT CONSTRUCTIONS DRAWINGS. ALL MEASUREMENTS TO BE CHECKED ON SITE

REAR ELEVATION AS PROPOSED 1:50 @ A3

~

drewn 1:50 @ A3 617.PL.005 A

REAR ELEVATION AS PROPOSED

MR TYLOR MARTINS, SO20

LA HALLY ARCHITECT