


# MARTINS, SO20

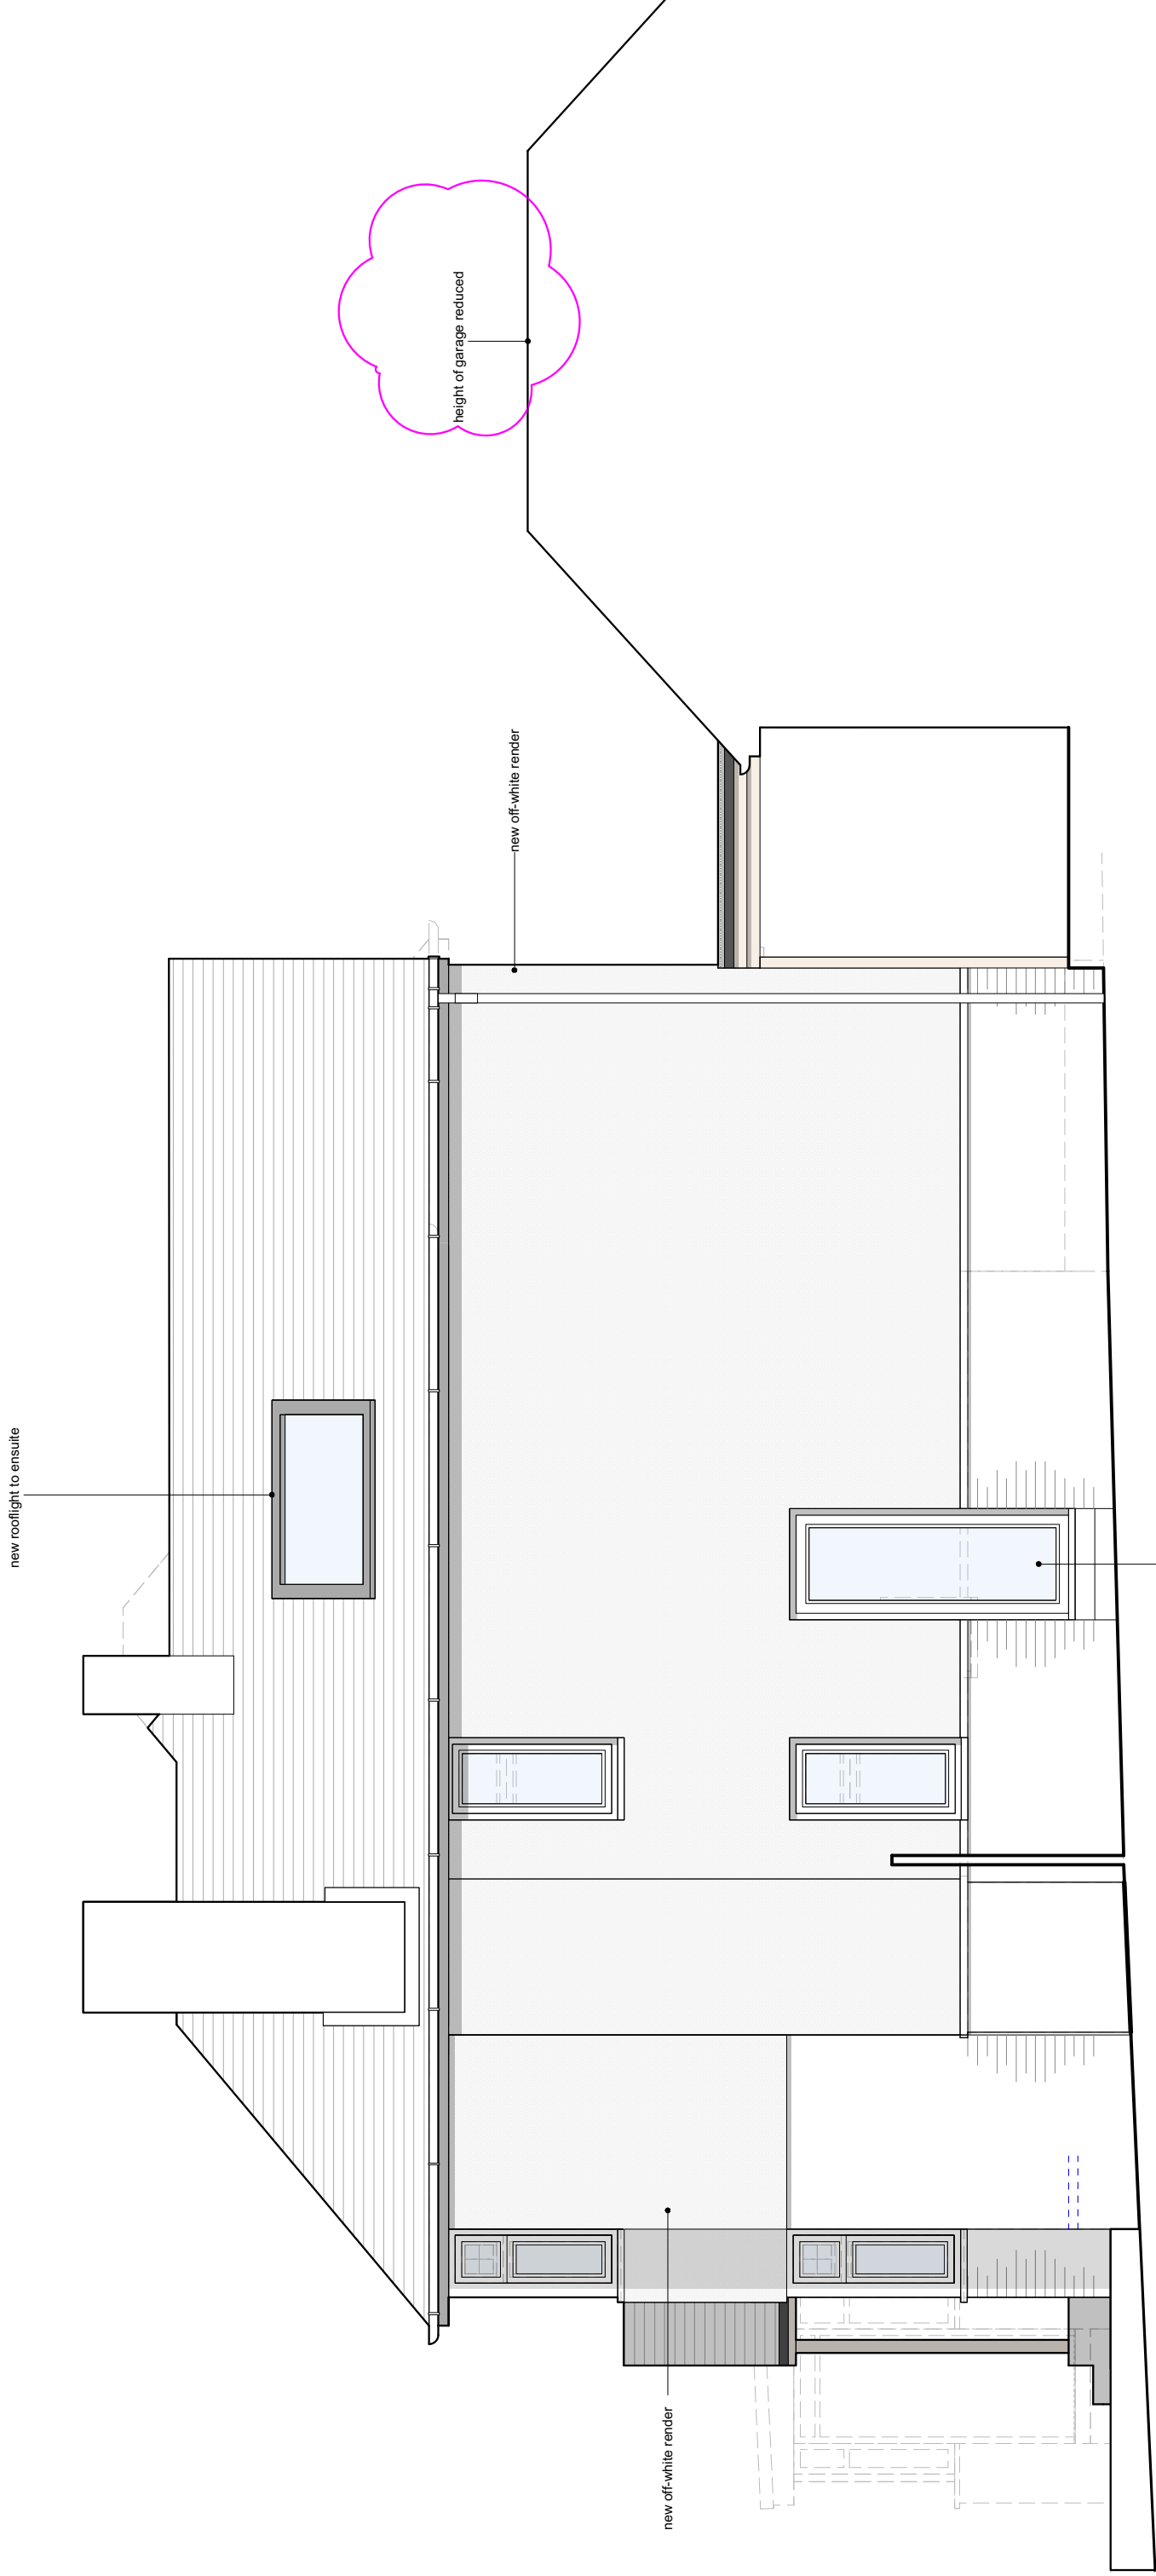

N.B. DRAWINGS TO BE USED FOR PLANNING SUBMISSION ONLY  
N.B. THESE ARE NOT CONSTRUCTIONS DRAWINGS. ALL MEASUREMENTS TO  
BE CHECKED ON SITE  
**MARTINS FLANK 2 ELEVATION AS PROPOSED 1:50 @ A3**

revision	date	drawing	description
B	20.04.20	A3	Height of garage roof reduced
A	28.03.19	KH	Revised to block, white window and driveway

**LA HALLY ARCHITECT**  
SUITE 1, TALBOT HOUSE  
34 STAPLE GARDENS  
WINCHESTER, SO23 8SR  
01962 843 000  
design@lahally.com  
www.lahally.com

DRAWING STATUS: ISSUED FOR PLANNING SUBMISSION

client: MR TYLOR  
job: MARTINS, SO20

author: PKL/HAS/KH  
date: 1:50 @ A3  
no: 617.PL.006  
rev: B