


MARTINS, SO20

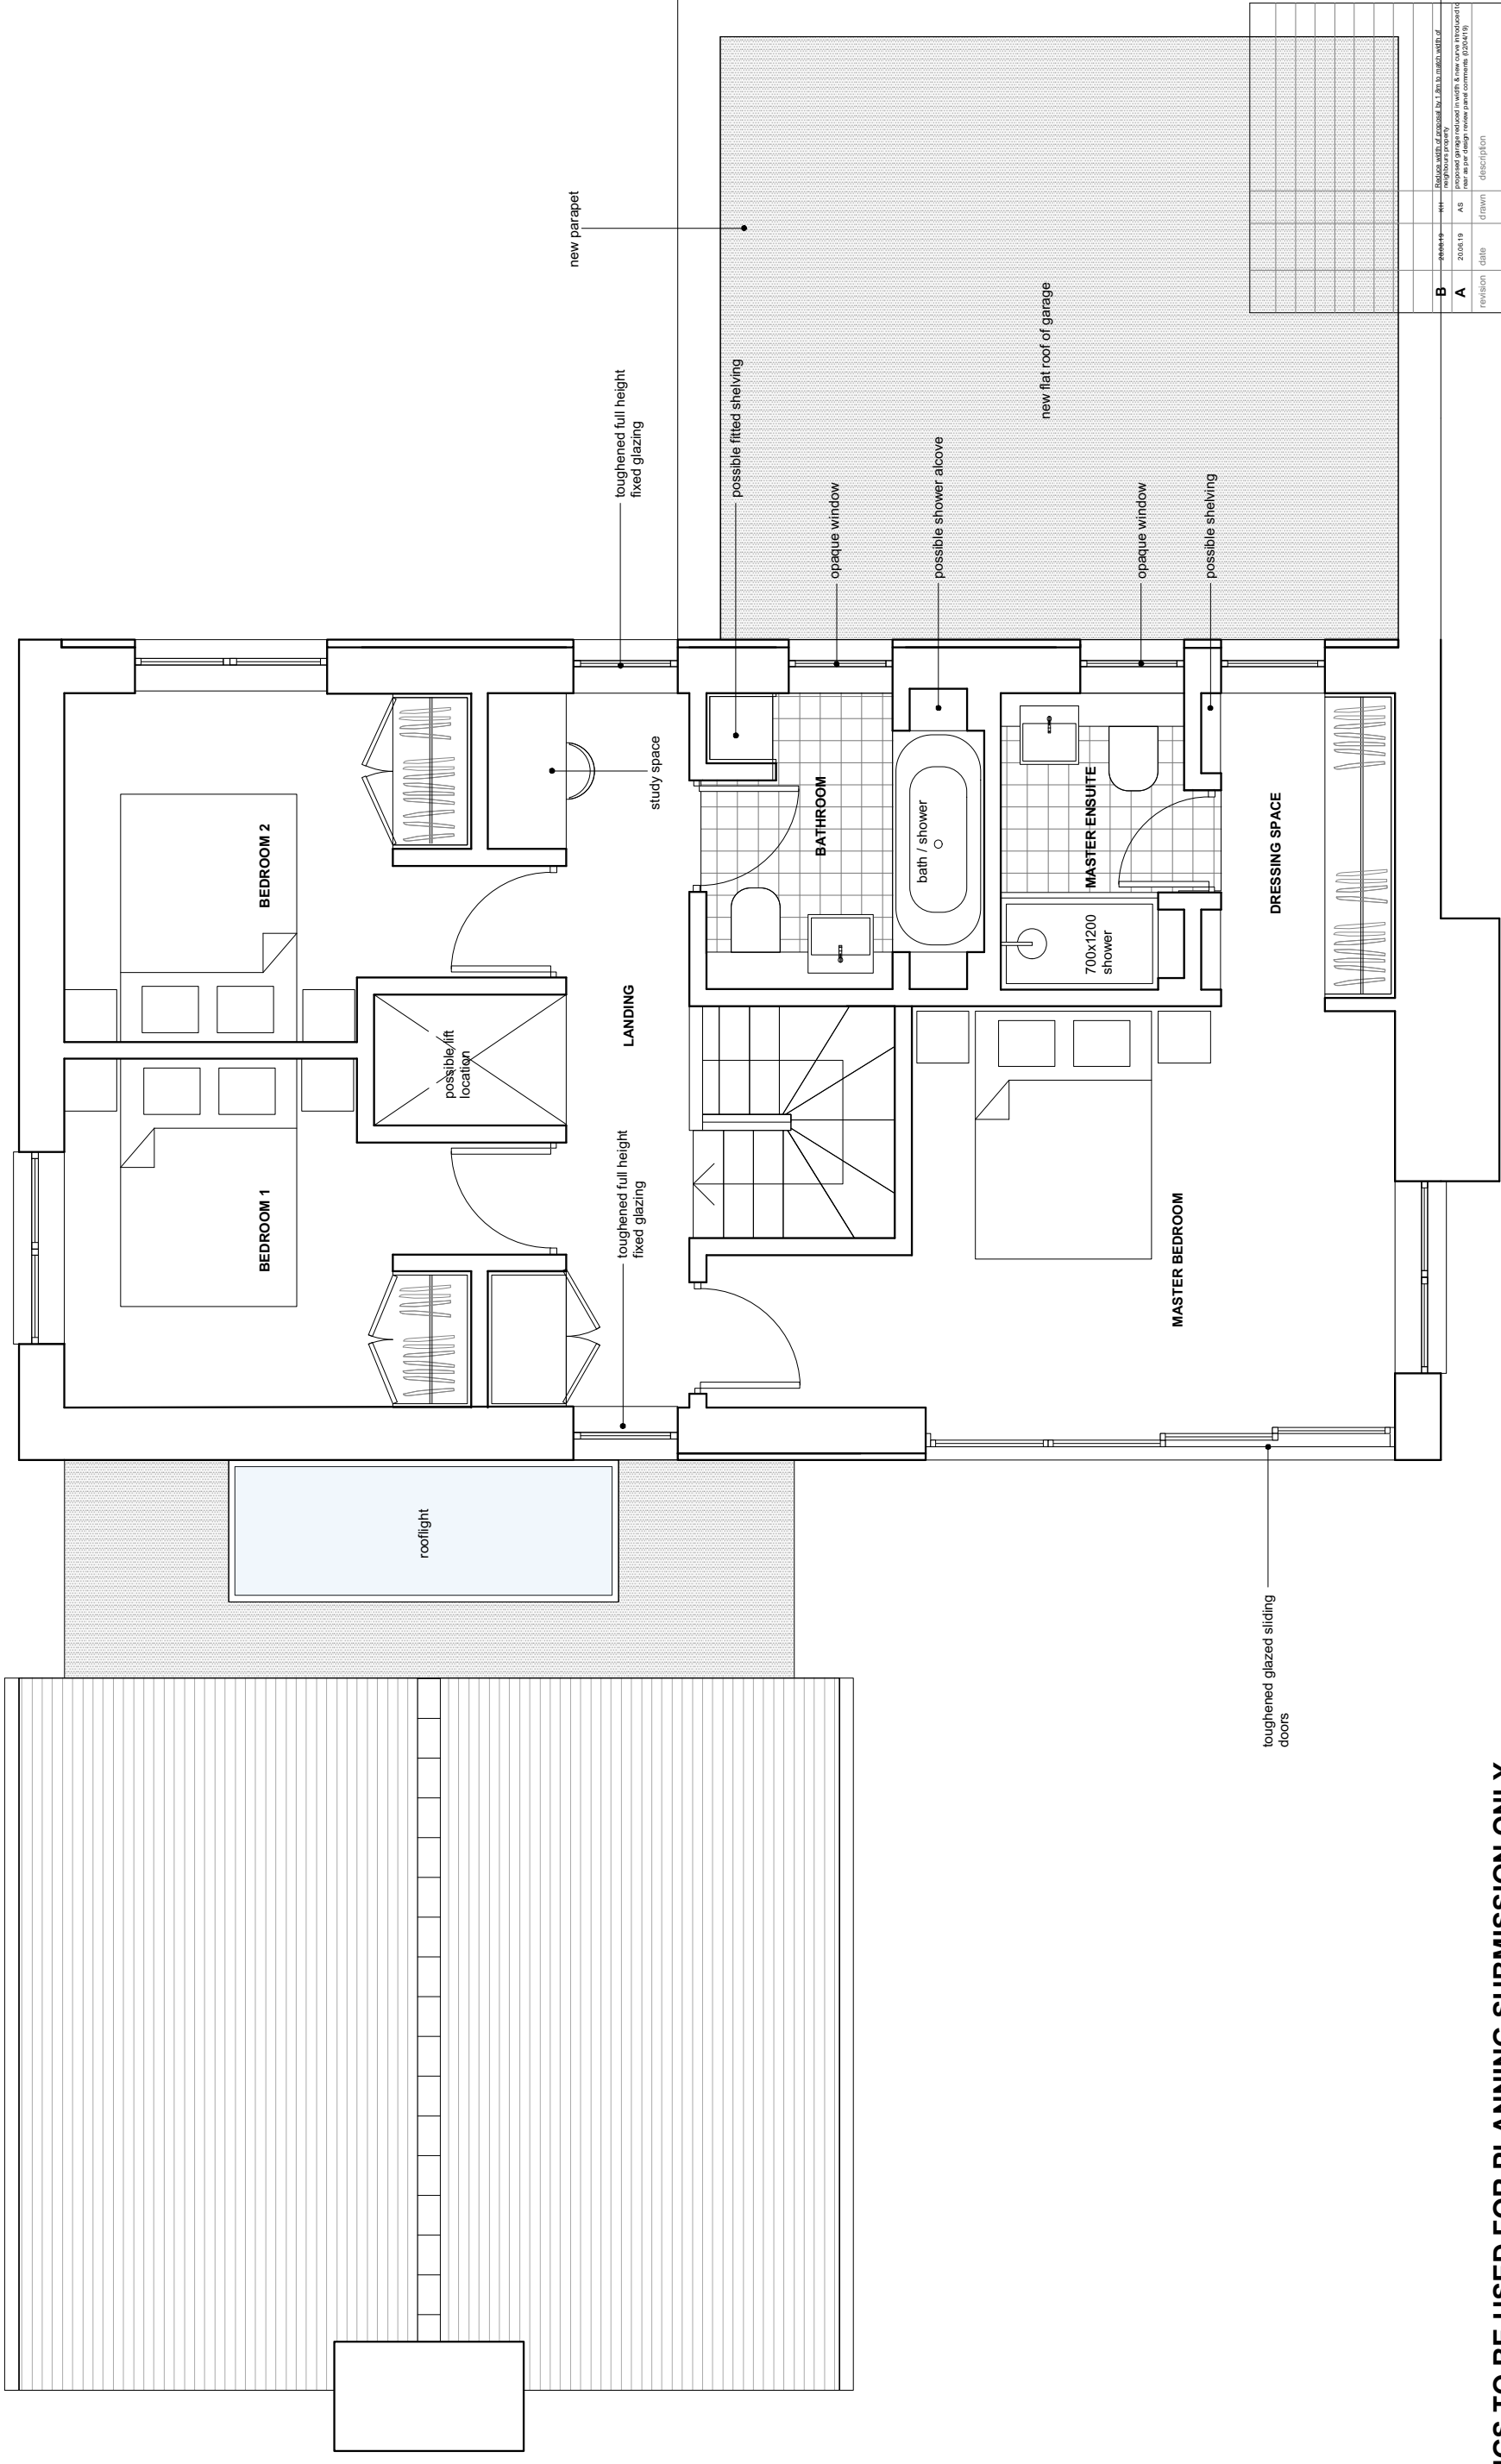

N.B. DRAWINGS TO BE USED FOR PLANNING SUBMISSION ONLY

N.B. THESE ARE NOT CONSTRUCTIONS DRAWINGS. ALL MEASUREMENTS TO BE CHECKED ON SITE

N.B. SURVEY BY OTHERS. LA HALLY ACCEPT NO RESPONSIBILITY FOR THE ACCURACY OF THIS SURVEY.

NEW BUILD FIRST FLOOR AS PROPOSED 1:50 @ A3

revision	date	drawn	description
A	200819	AS	initial design
B			REPLACE WITH APPROVED BY THE LOCAL AUTHORITY NEIGHBOURHOOD PROPERTY

LA HALLY ARCHITECT
 SUITE 1, TALBOT HOUSE
 34 STAPLE GARDENS
 WINCHESTER, SO23 8SR
 01982 843 500
 design@lahally.com
 www.lahally.com
 DRAWING STATUS: ISSUED FOR PLANNING SUBMISSION

client: **MR TYLOR**
 job: **MARTINS, SO20**

created: **NEW BUILD FIRST FLOOR AS PROPOSED**
 date: FEB 2019
 drawn: PKULMAS
 scale: 1:50 @ A3
 no: **617.PL.202**
 rev: **B**