


# MARTINS, SO20

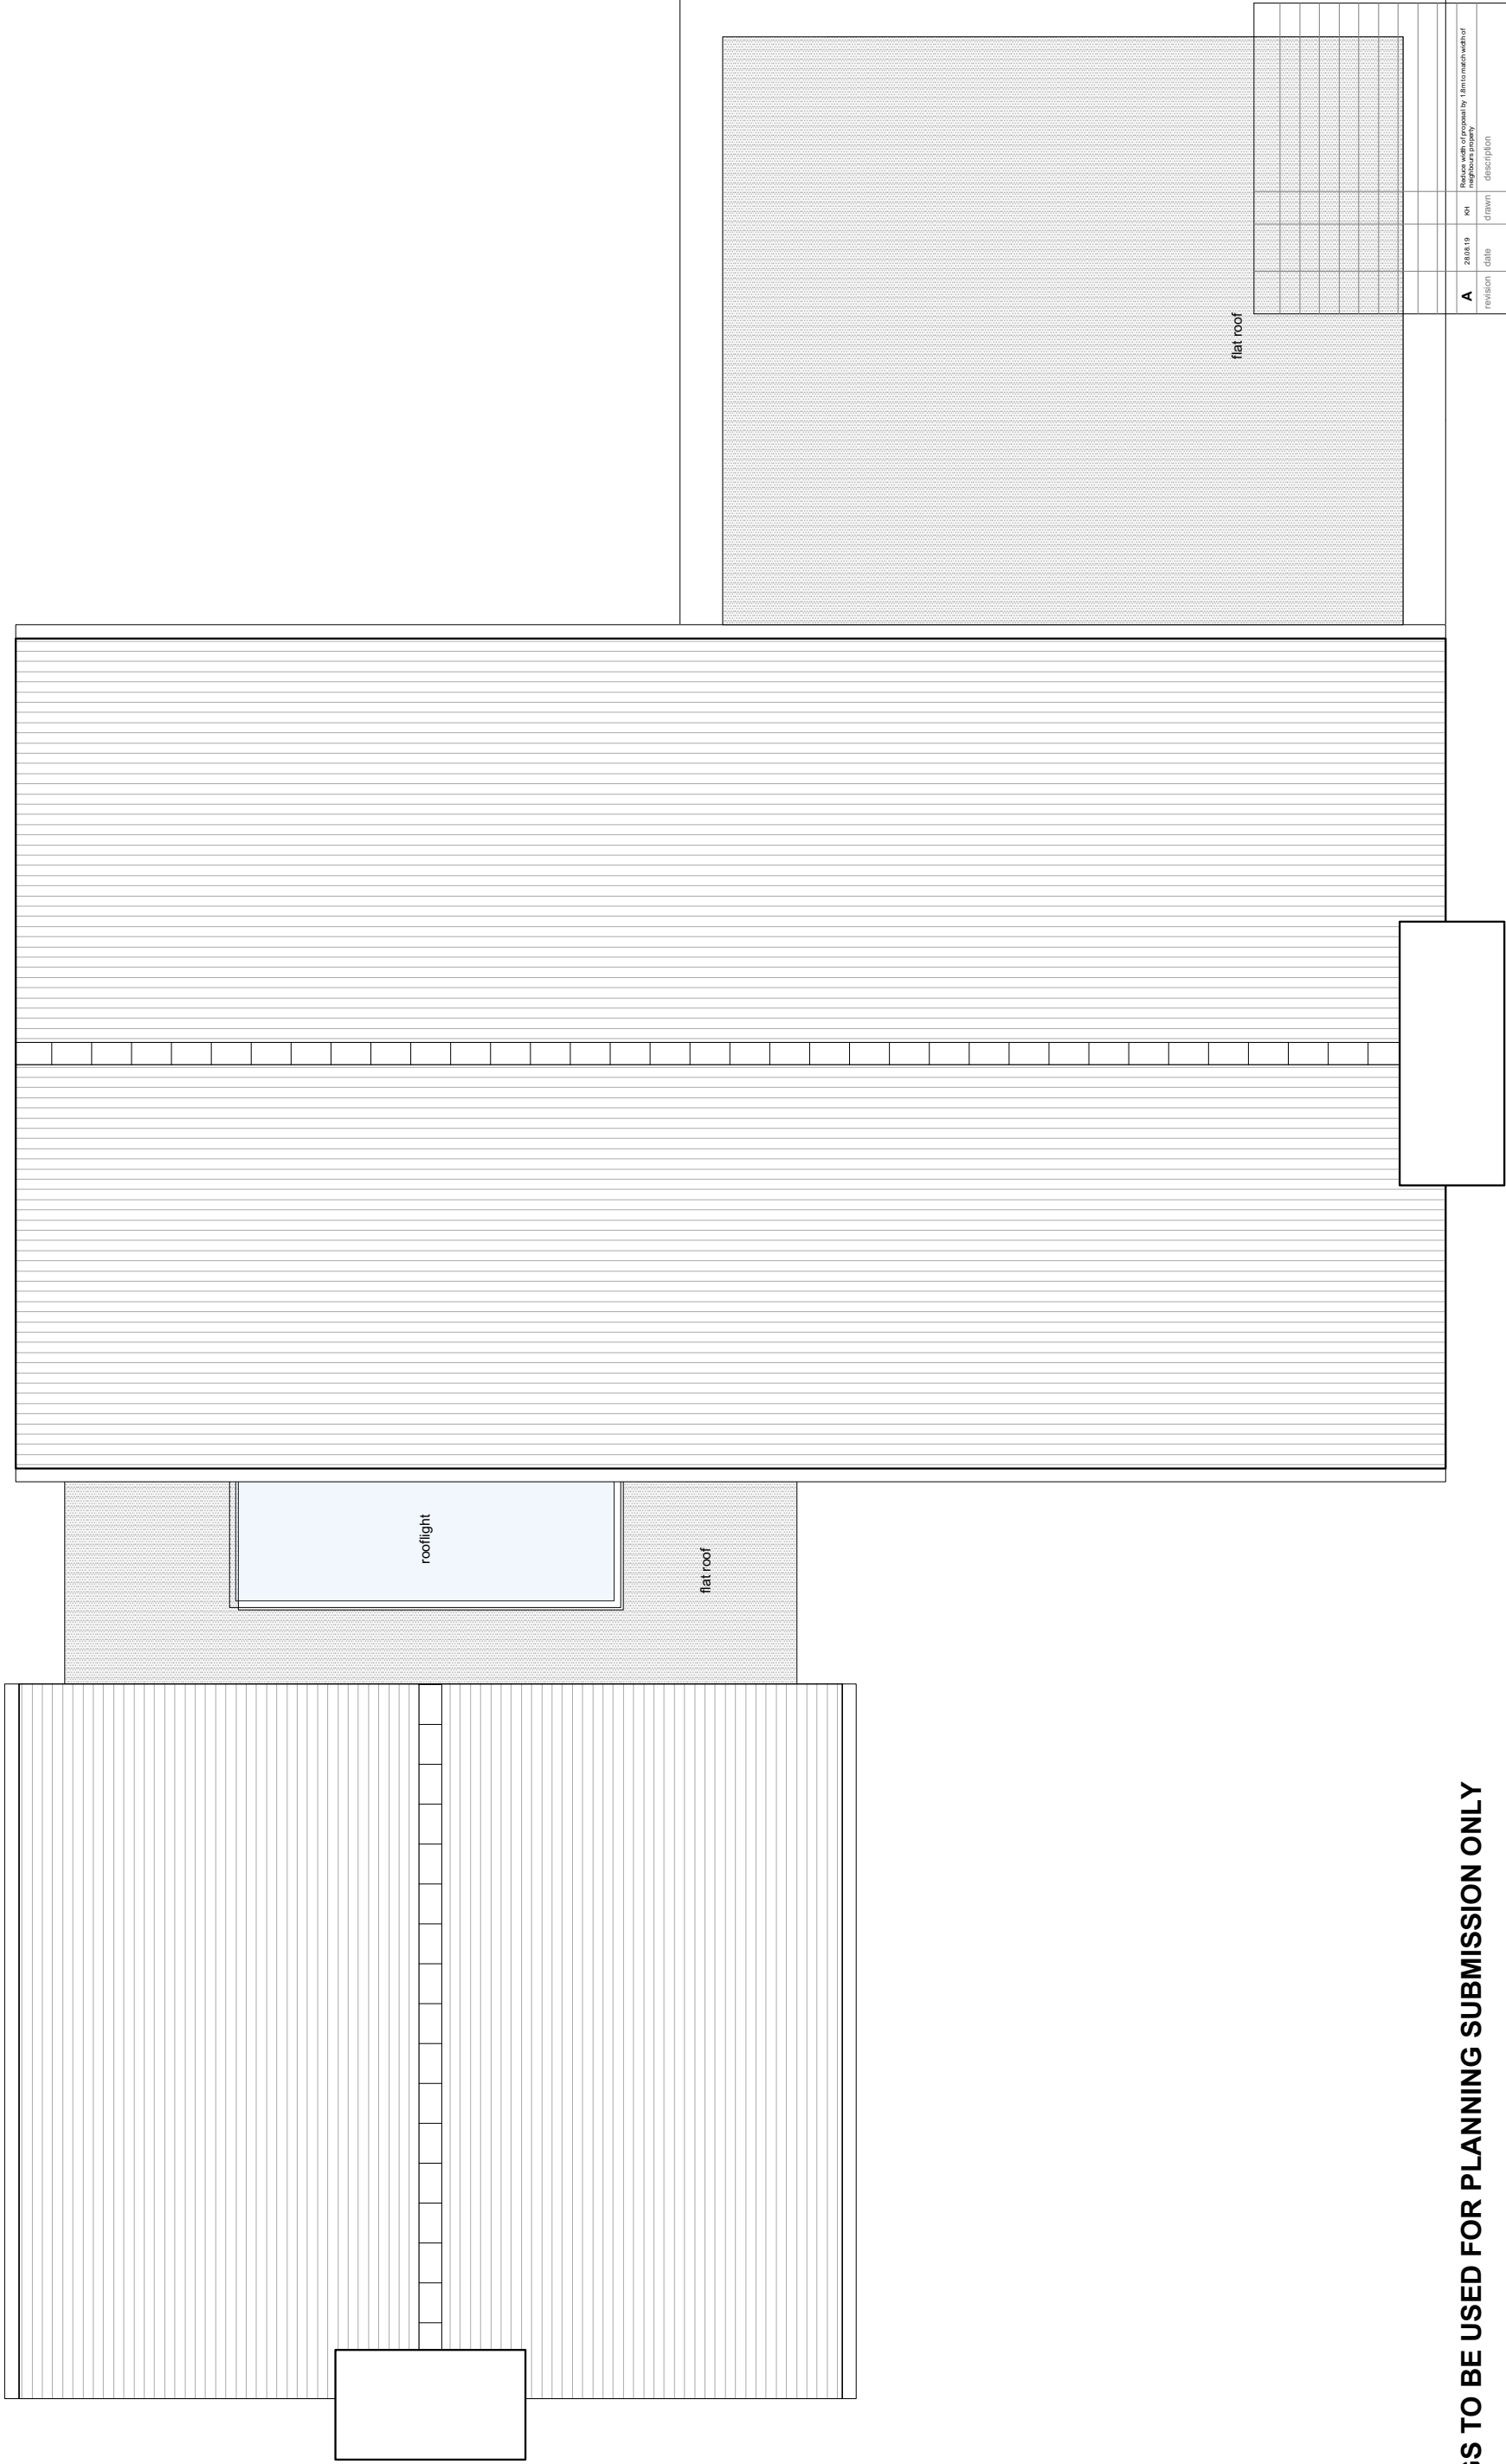

**N.B. DRAWINGS TO BE USED FOR PLANNING SUBMISSION ONLY**

**N.B. THESE ARE NOT CONSTRUCTIONS DRAWINGS. ALL MEASUREMENTS TO BE CHECKED ON SITE**

**N.B. SURVEY BY OTHERS. LA HALLY ACCEPT NO RESPONSIBILITY FOR THE ACCURACY OF THIS SURVEY.**

**NEW BUILD ROOF AS PROPOSED 1:50 @ A3**

**LA HALLY ARCHITECT**  
SUITE 1, TALBOT HOUSE  
34 STAPLE GARDENS  
WINCHESTER, SO23 8SR  
01982 843 500  
design@lahally.com  
www.lahally.com

**MARTINS, SO20**

**NEW BUILD GROUND FLOOR AS PROPOSED**

**MR TYLOR**

**PKL/MAS**    **1:50 @ A3**    **617.PL.204**    **A**

DATE: FEB 2019