


MARTINS, SO20

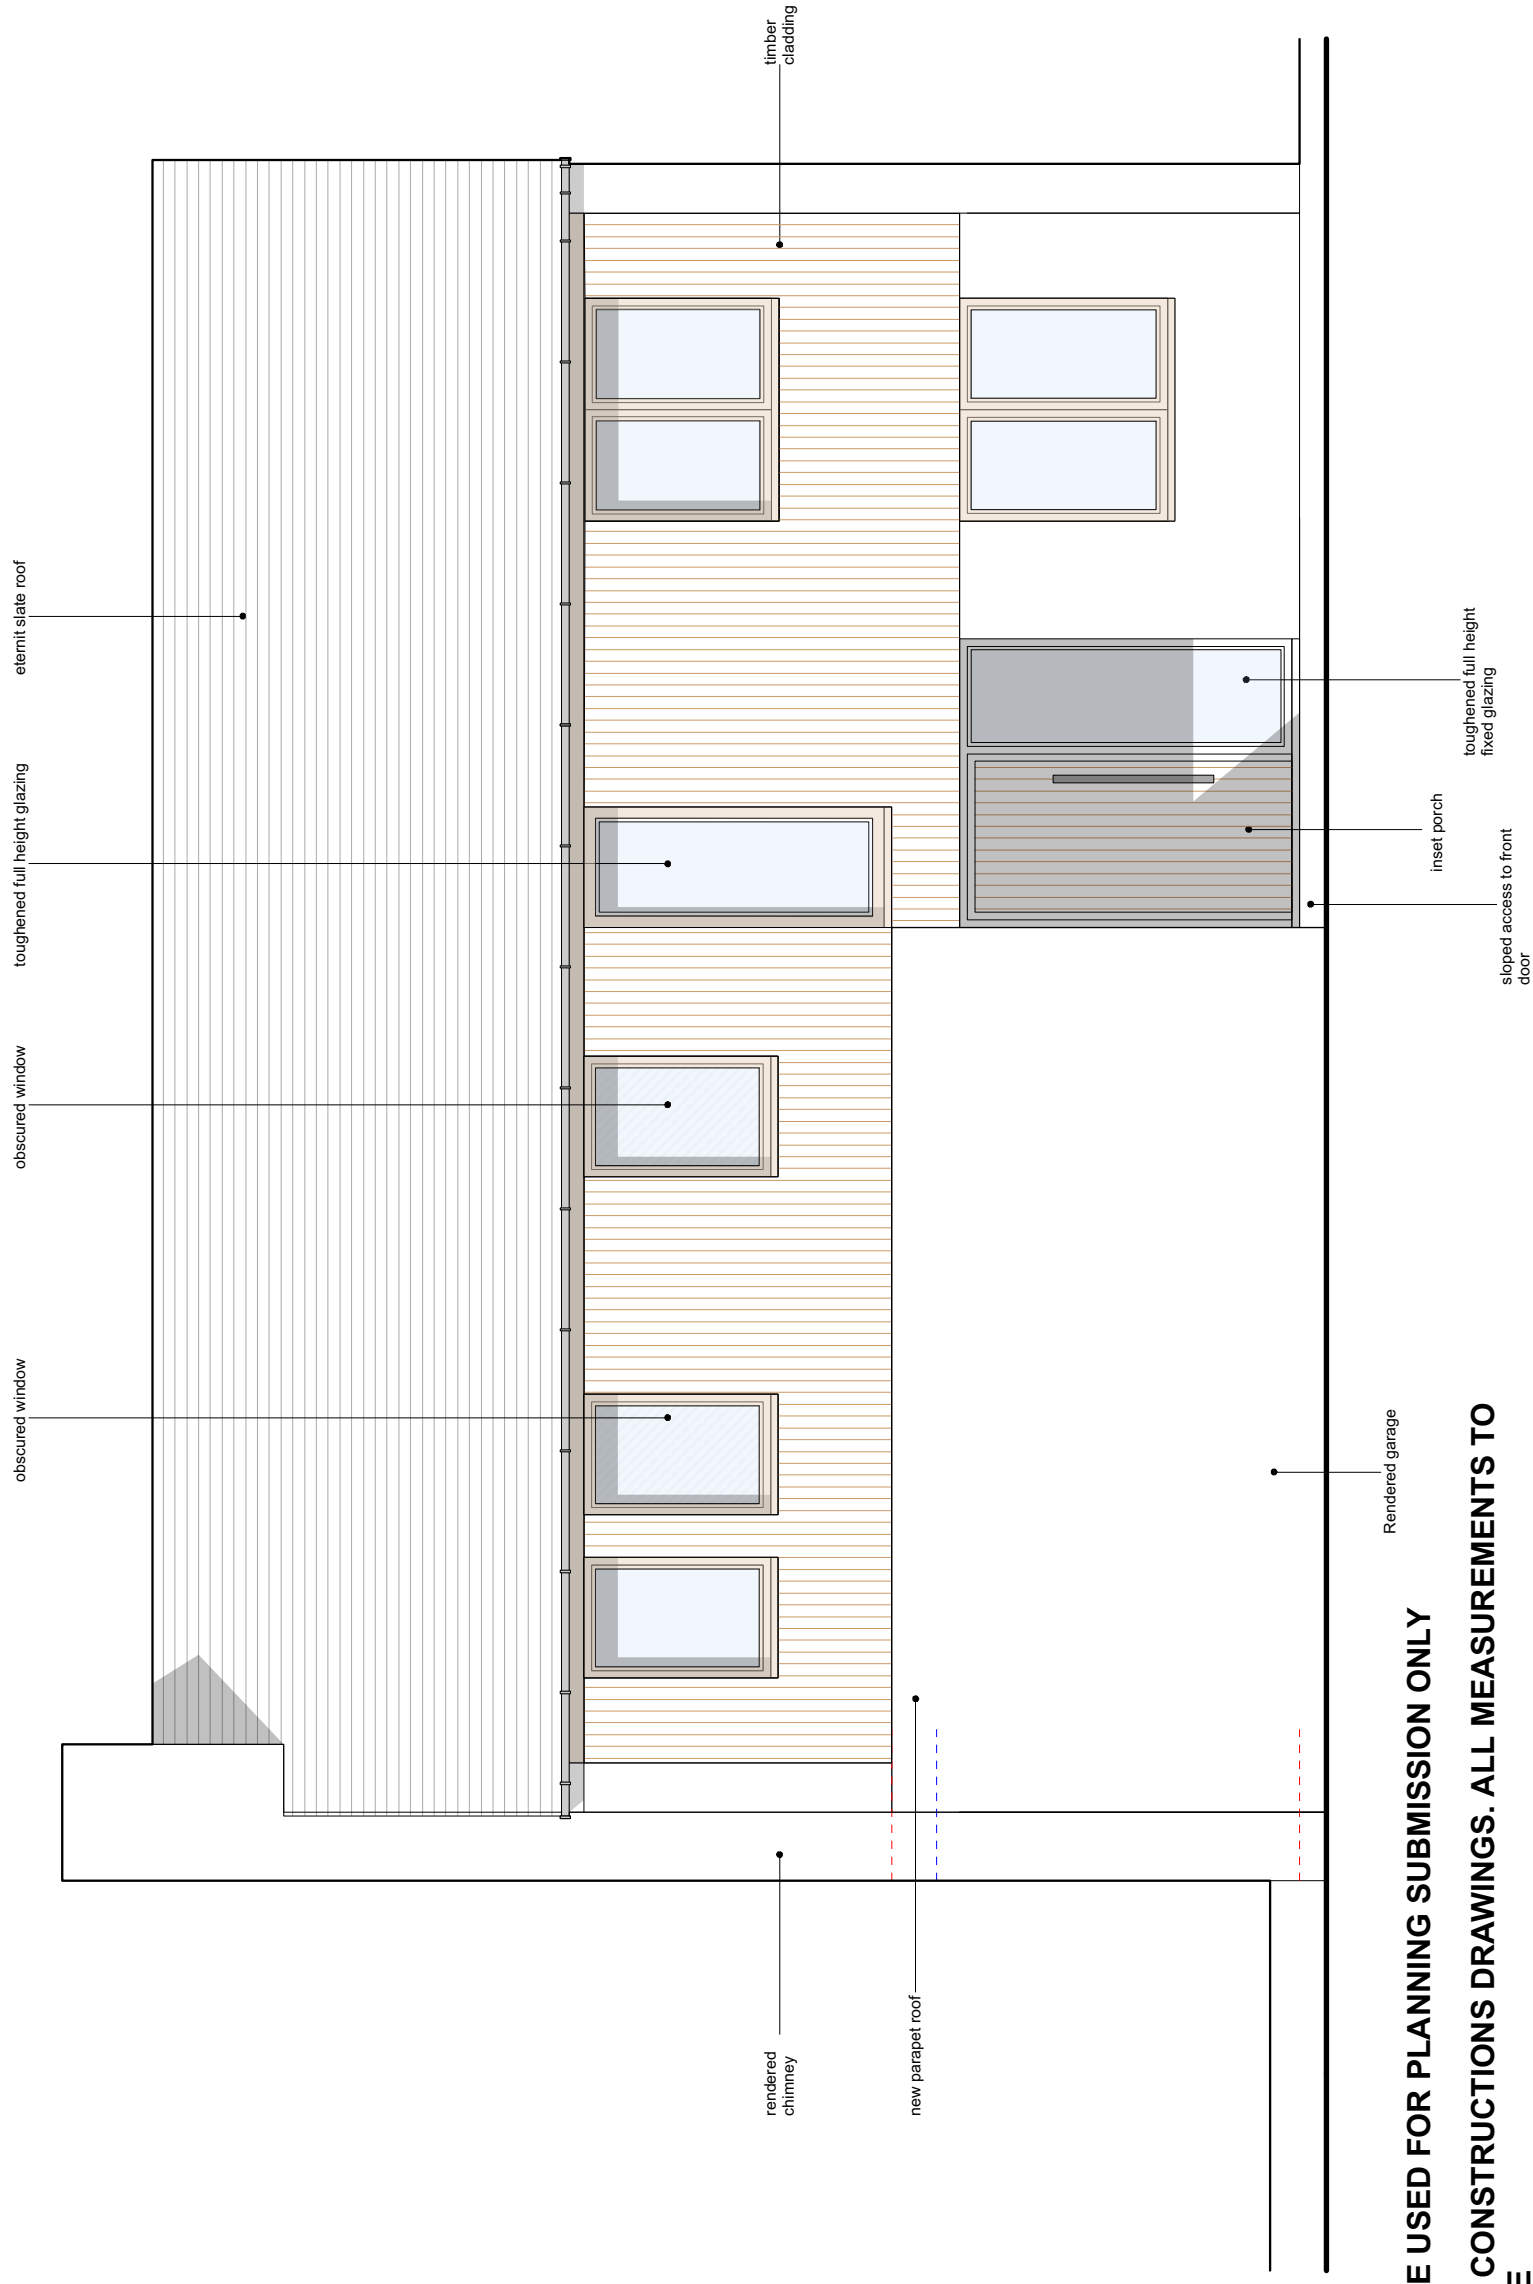

N.B. DRAWINGS TO BE USED FOR PLANNING SUBMISSION ONLY

N.B. THESE ARE NOT CONSTRUCTIONS DRAWINGS. ALL MEASUREMENTS TO BE CHECKED ON SITE

N.B. SURVEY BY OTHERS. LA HALLY ACCEPT NO RESPONSIBILITY FOR THE ACCURACY OF THIS SURVEY.

NEW BUILD FRONT ELEVATION AS PROPOSED 1:50 @ A3

revision	date	drawn	description
B	2023.19	MH	Work of proposal reduced by 1.8. Gable removed. Rendered and timber cladding added. Windows & doors altered to suit new proposal. New parapet roof & roof of garage raised to par. level. New front garden added & front of garage raised to par. level. New front garden added & front of garage raised to par. level.
A	2023.19	AS	Design review panel comments (2023/19)

LA HALLY ARCHITECT	
SUITE 1, TALBOT HOUSE	01992 843 600
34 STAPLE GARDENS	design@lahally.com
WINCHESTER, SO23 8SR	www.lahally.com
DRAWING STATUS: ISSUED FOR PLANNING SUBMISSION	
client	MR TYLOR
no	MARTINS, SO20
project	NEW BUILD FRONT ELEVATION AS PROPOSED
date	FEB 2019
drawn	PKCHAS/SH
scale	1:50 @ A3
ref	617.PL.205
sheet	B